


BILL OF MATERIAL

ITEM	UNIT	TOTAL
Form Liner Textured Surface	SQ FT	1,288

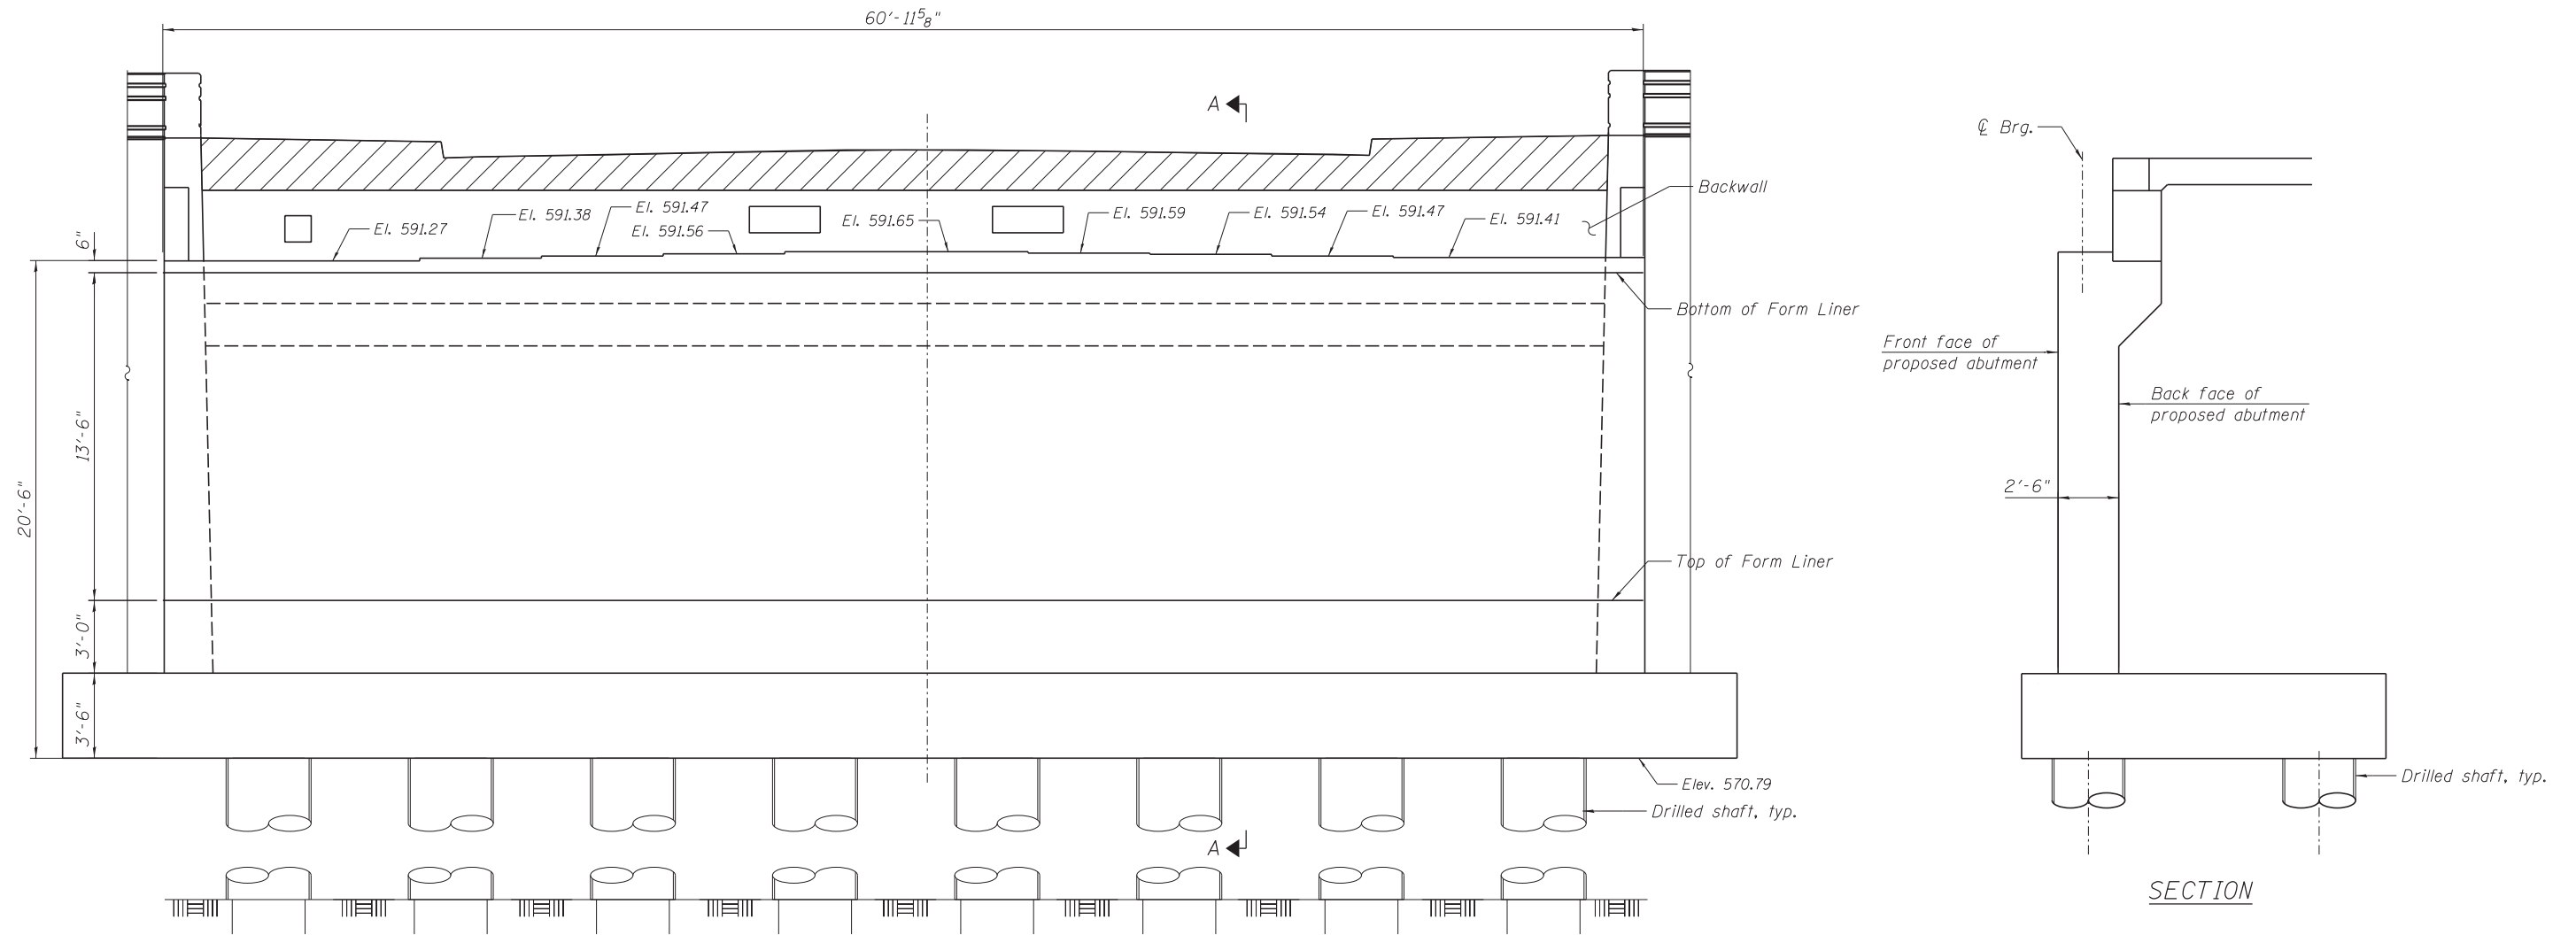

SOUTH ABUTMENT ELEVATION
(Looking South)

SECTION

FILE PATH = C:\Users\will.mardouss\Desktop\Wm.mardouss\0161709-60W25-S31-SouthAbutArch.dgn

HBM
ENGINEERING GROUP, LLC.
CONSULTING & DESIGN
INSPECTION & RATING
RESEARCH & TESTING

4415 WEST HARRISON ST.
SUITE 231
HILLSIDE, IL 60162
PHONE: (708) 236-0900
FAX: (708) 236-0901

0161709-60W25-S31-SouthAbutArch.dgn	DESIGNED - MI, LAB	REVISED -
USER NAME = will.mardouss	DRAWN - LAB	REVISED -
PLOT SCALE = 3/16.0000 '1' / in.	CHECKED - MAI, MI, JJS	REVISED -
PLOT DATE = 6/14/2013	DATE - 6/17/2013	REVISED -

STATE OF ILLINOIS
DEPARTMENT OF TRANSPORTATION

SOUTH ABUTMENT ARCHITECTURAL DETAILS
STRUCTURE NO. 016-1709

SCALE: SHEET S1-31 OF 51 SHEETS STA. TO STA.

F.A.I. RTE.	SECTION	COUNTY	TOTAL SHEETS	SHEET NO.
90/94/290	2013-007R	COOK	317	175
CONTRACT NO. 60W25			ILLINOIS FED. AID PROJECT	