



BILL OF MATERIAL

ITEM	UNIT	TOTAL
Form Liner Textured Surface	SQ FT	1,067

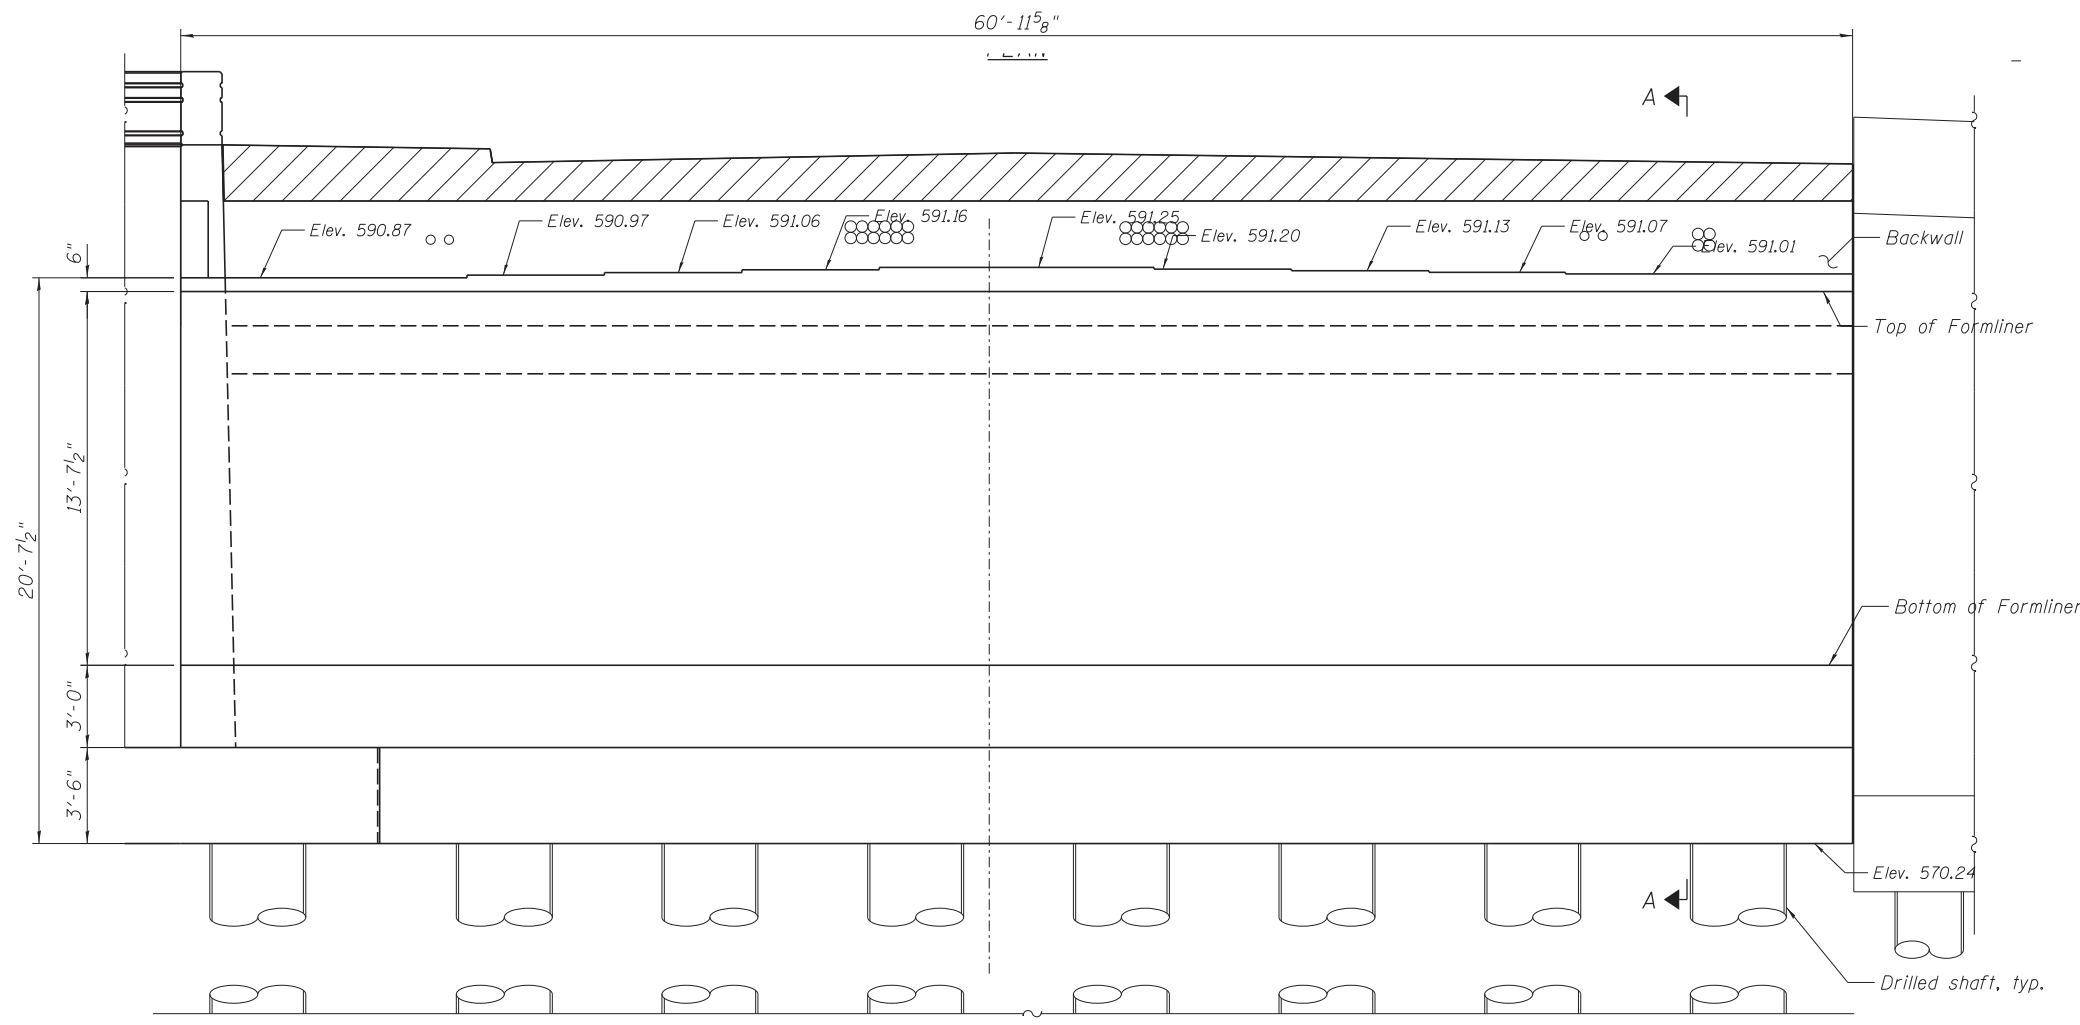

NORTH ABUTMENT ELEVATION  
(Looking North)

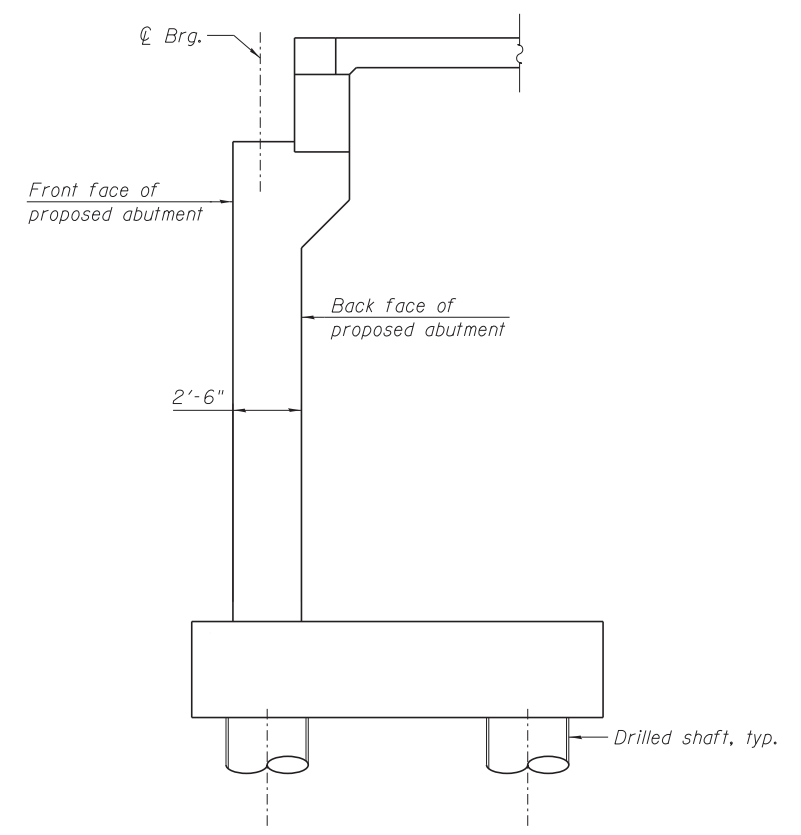

SECTION

FILE PATH = C:\Users\will.mardous\DeskTop\W25-S36-NorthAbutArch.dgn

<b>HBM</b> ENGINEERING GROUP, LLC. CONSULTING & DESIGN INSPECTION & RATING RESEARCH & TESTING 4415 WEST HARRISON ST. SUITE 231 HILLSIDE, IL 60162 PHONE: (708) 236-0900 FAX: (708) 236-0901	0161709-60W25-S36-NorthAbutArch.dgn	DESIGNED - MI, LAB	REVISED -	<b>STATE OF ILLINOIS</b> <b>DEPARTMENT OF TRANSPORTATION</b>	<b>NORTH ABUTMENT ARCHITECTURAL DETAILS</b> <b>STRUCTURE NO. 016-1709</b>	F.A.I. R.T.E.	SECTION	COUNTY	TOTAL SHEETS	SHEET NO.
	USER NAME = will.mardous	DRAWN - LAB	REVISED -			90/94/290	2013-007R	COOK	317	180
	PLOT SCALE = 3/16.0000 ' : / in.	CHECKED - MAI, MI, JJS	REVISED -			CONTRACT NO. 60W25				
	PLOT DATE = 6/14/2013	DATE - 6/17/2013	REVISED -			ILLINOIS FED. AID PROJECT				
					SCALE:	SHEET S1-36 OF 51 SHEETS		STA.	TO STA.	