




PLAN VIEW

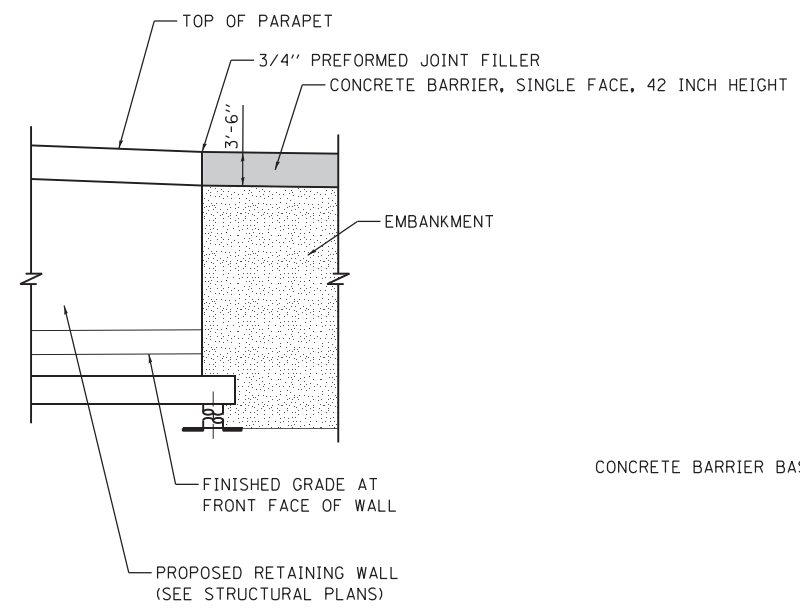

ELEVATION VIEW

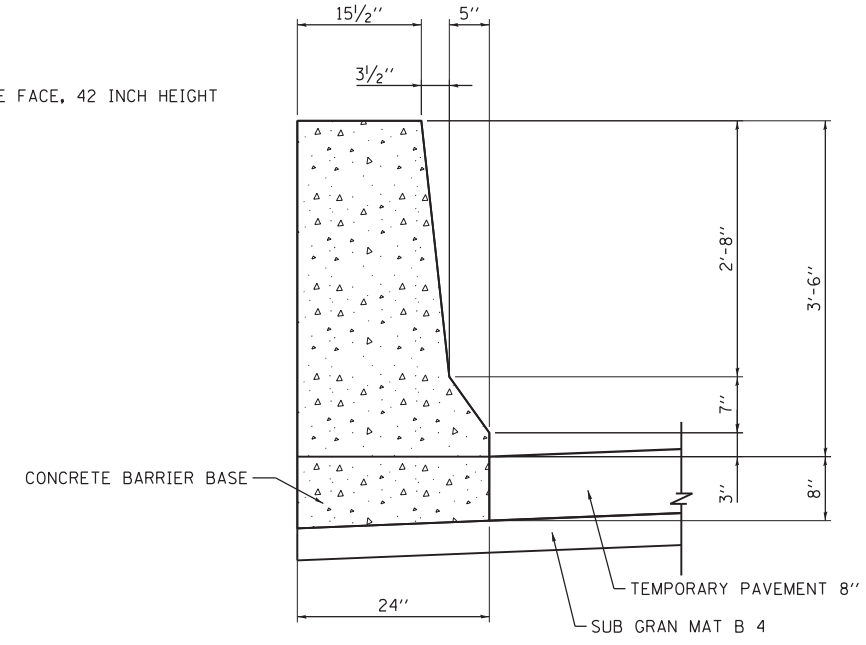

SECTION A-A  
CONCRETE BARRIER, SINGLE FACE  
42 INCH HEIGHT

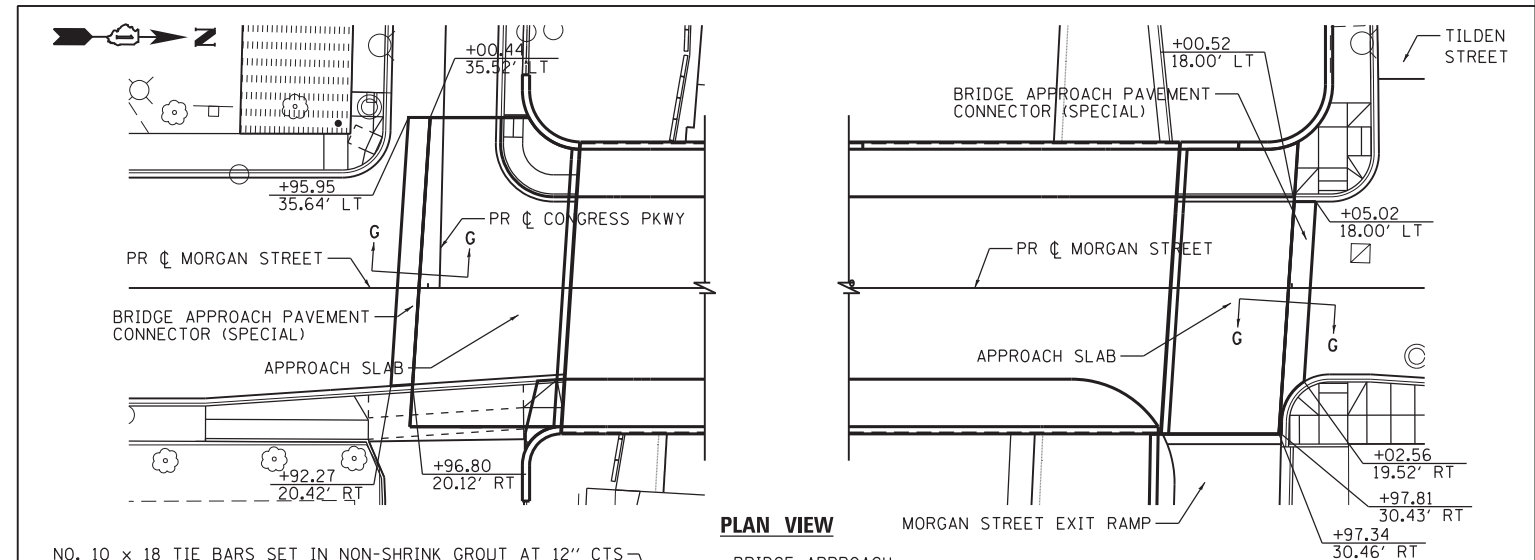

PLAN VIEW

SECTION G-G

PAVEMENT CONNECTOR (SPECIAL) DETAILS

- NOTES:
1. PREFORMED JOINT FILLER SHALL BE INCLUDED IN THE COST OF THE CONCRETE BARRIER, SINGLE FACE 42 INCH HEIGHT.
  2. JOINTS SHALL BE CONSTRUCTED AS SHOWN ON THE PLANS AND IN ACCORDANCE WITH ARTICLE 637.08 OF THE STANDARD SPECIFICATIONS.

CONCRETE BARRIER, SINGLE FACE  
42 INCH HEIGHT AT EXIT RAMP  
DETAILS



D160W25-sht-Detail-04	DESIGNED - AFC	REVISED -
USER NAME = chiuw	DRAWN - AFC	REVISED -
PLOT SCALE = 10.0000 "/>	CHECKED - DBM	REVISED -
PLOT DATE = 6/14/2013	DATE - 6/17/2013	REVISED -

STATE OF ILLINOIS  
DEPARTMENT OF TRANSPORTATION

SCALE: NTS	SHEET 4	OF 9 SHEETS	STA.	TO STA.
------------	---------	-------------	------	---------

F.A.I. RTE.	SECTION	COUNTY	TOTAL SHEETS	SHEET NO.
90/94/290	2013-007R	COOK	317	269A
CONTRACT NO. 60W25				
ILLINOIS FED. AID PROJECT				

FILE PATH = p:\388035-pantl\ecommon\me\local\pawec\00\Documents\01\_Americas\Transportation\60269938\_Circle\Phase\_1\000\_CAD\005\_Roadway\Sheets\60W25-Contract\0160W25-sht-Detail-04