


DATE	
BY	
FINISHED SURVEY	
PLOTTED	
NOTE BOOK	
AREAS CHECKED	

DATE	
BY	
ORIGINAL SURVEY	
PLOTTED	
NOTE BOOK	
AREAS CHECKED	

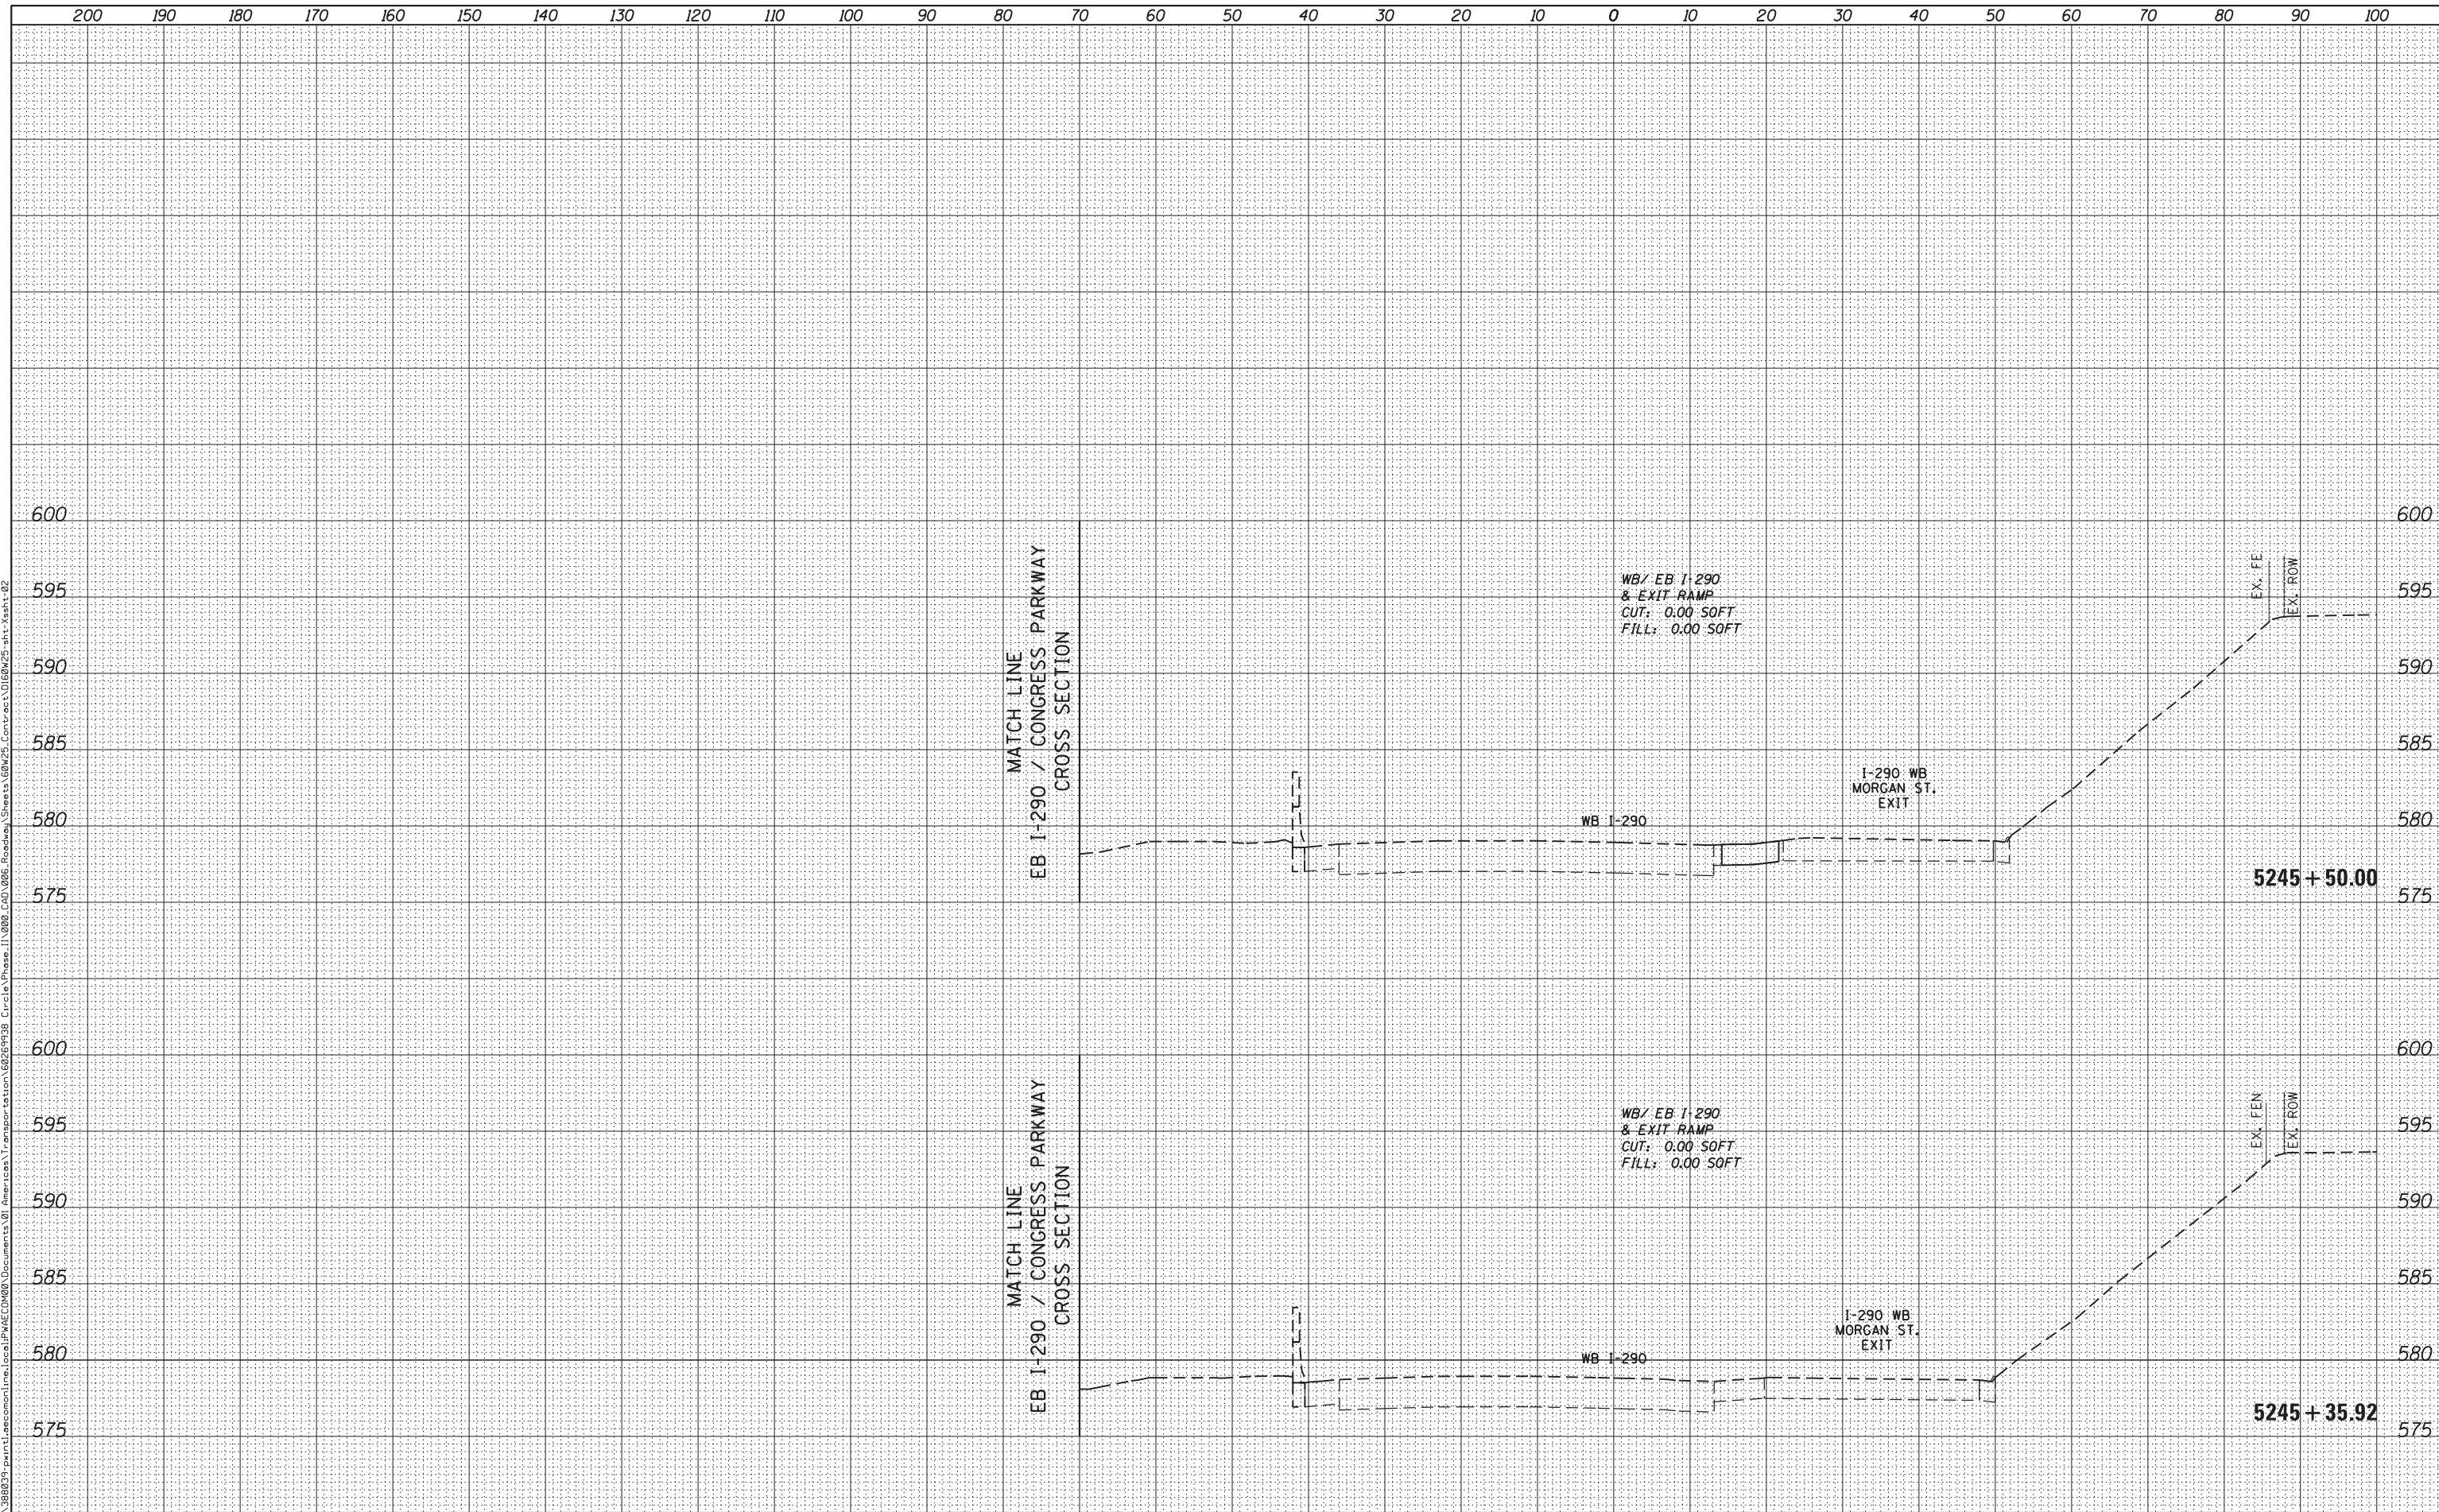

FILE PATH = p:\388039-print\ecommon\line\local\p\AEC\000\Documents\01\Americas\Transportation\60269938_Circle\Phase_1\000_CAD\006_Roadway\Sheets\60W25-sht-Xsht-02



D160W25-sht-Xsht-02
 USER NAME = pimsarno
 PLOT SCALE = 10.0000' / in.
 PLOT DATE = 6/14/2013

DESIGNED - AFC / KAM
 DRAWN - AFC / KAM
 CHECKED - DBM
 DATE - 6/17/2013

REVISED -
 REVISED -
 REVISED -
 REVISED -

STATE OF ILLINOIS
 DEPARTMENT OF TRANSPORTATION

WB I-290 / EXIT RAMP TO MORGAN STREET CROSS SECTION

SCALE: 1:5V, 1:10H SHEET 6 OF 33 SHEETS STA. 5245+35.92 TO STA. 5245+50.00

F.A.I. RTE.	SECTION	COUNTY	TOTAL SHEETS	SHEET NO.
90/94/290	2013-007R	COOK	317	278
CONTRACT NO. 60W25				

ILLINOIS FED. AID PROJECT