


DATE	
BY	
FINISHED SURVEY	
PLOTTED TEMPLATE	
NOTE BOOK	
AREAS CHECKED	

DATE	
BY	
ORIGINAL SURVEY	
PLOTTED TEMPLATE	
NOTE BOOK	
AREAS CHECKED	

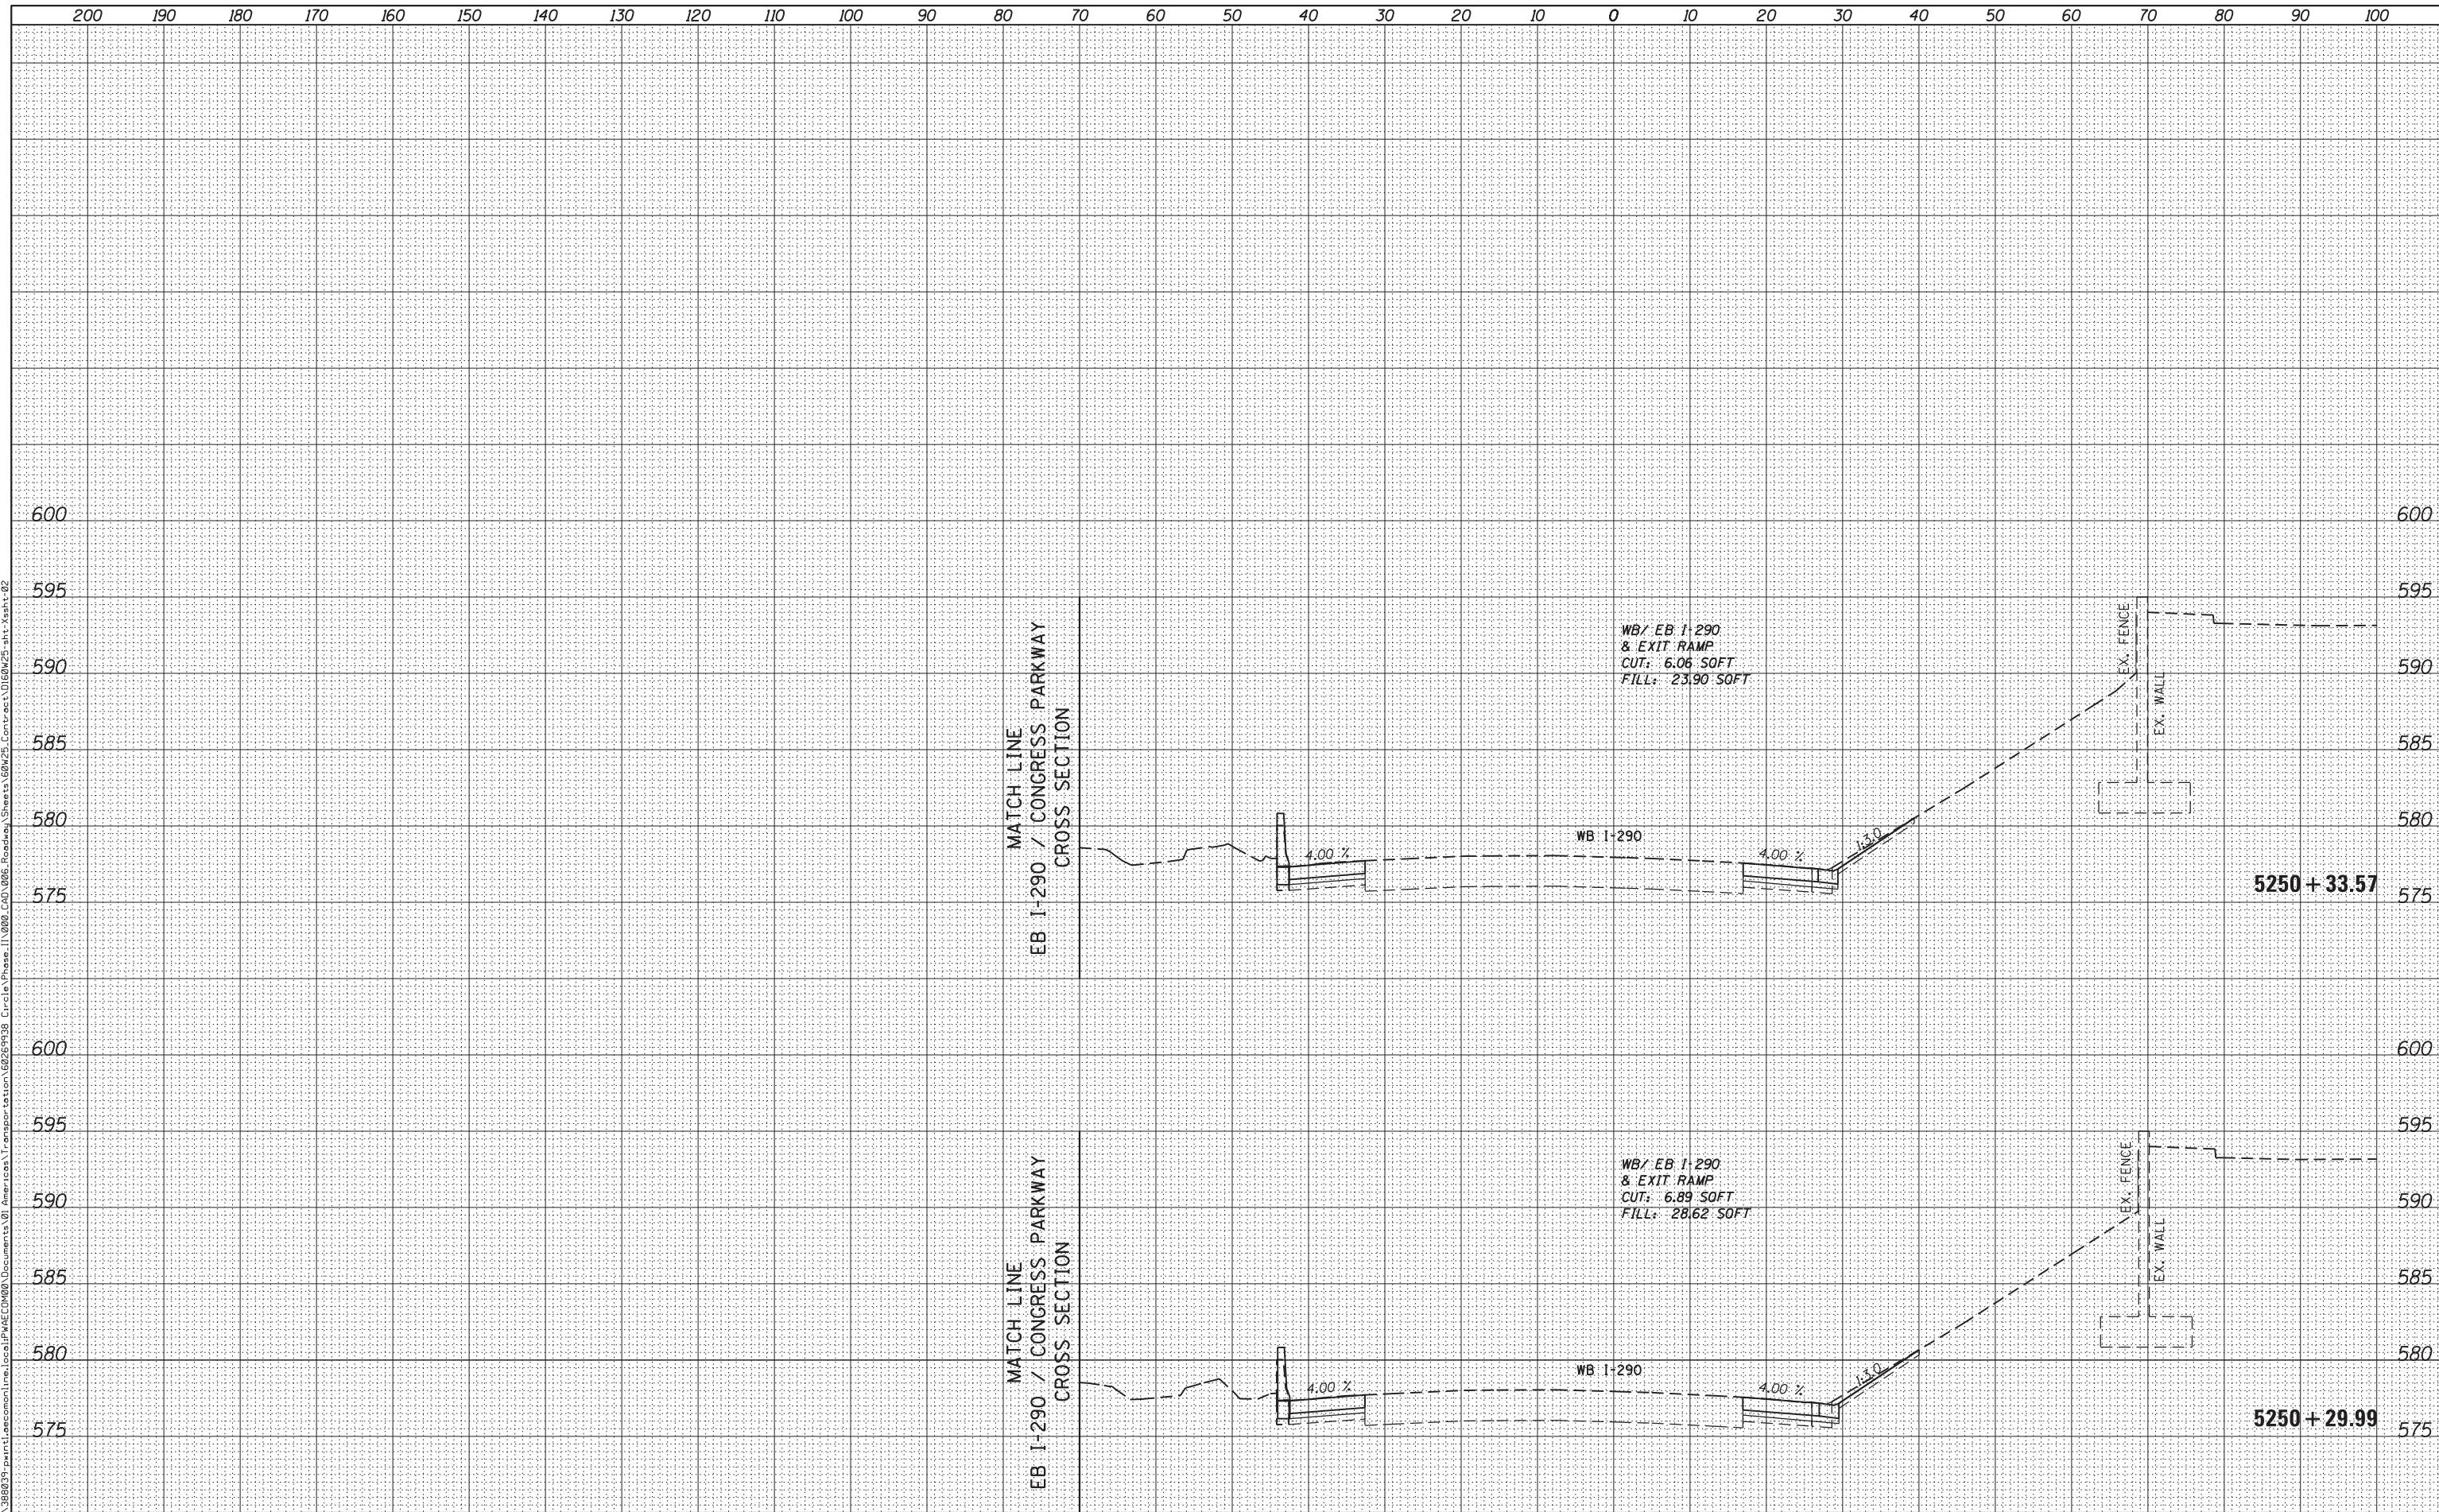

FILE PATH = p:\388039\pmt\lsc\com\lme\local\p\AEC\000\Documents\01\Americas\Transportation\60269938\_Circle\Phase\_1\000\_CAD\006\_Roadway\Sheets\60W25\_Contract\0160W25-sht-Xsht-02



D160W25-sht-Xsht-02  
 USER NAME = pimsarno  
 PLOT SCALE = 10.0000' / in.  
 PLOT DATE = 6/14/2013

DESIGNED - AFC / KAM  
 DRAWN - AFC / KAM  
 CHECKED - DBM  
 DATE - 6/17/2013

REVISED -  
 REVISED -  
 REVISED -  
 REVISED -

STATE OF ILLINOIS  
 DEPARTMENT OF TRANSPORTATION

WB I-290 /EXIT RAMP TO MORGAN STREET CROSS SECTION

SCALE: 1:5V,1:10H SHEET 17 OF 33 SHEETS STA. 5250+29.99 TO STA. 5250+33.57

F.A.I. RTE.	SECTION	COUNTY	TOTAL SHEETS	SHEET NO.
90/94/290	2013-007R	COOK	317	289
CONTRACT NO. 60W25				

ILLINOIS FED. AID PROJECT