
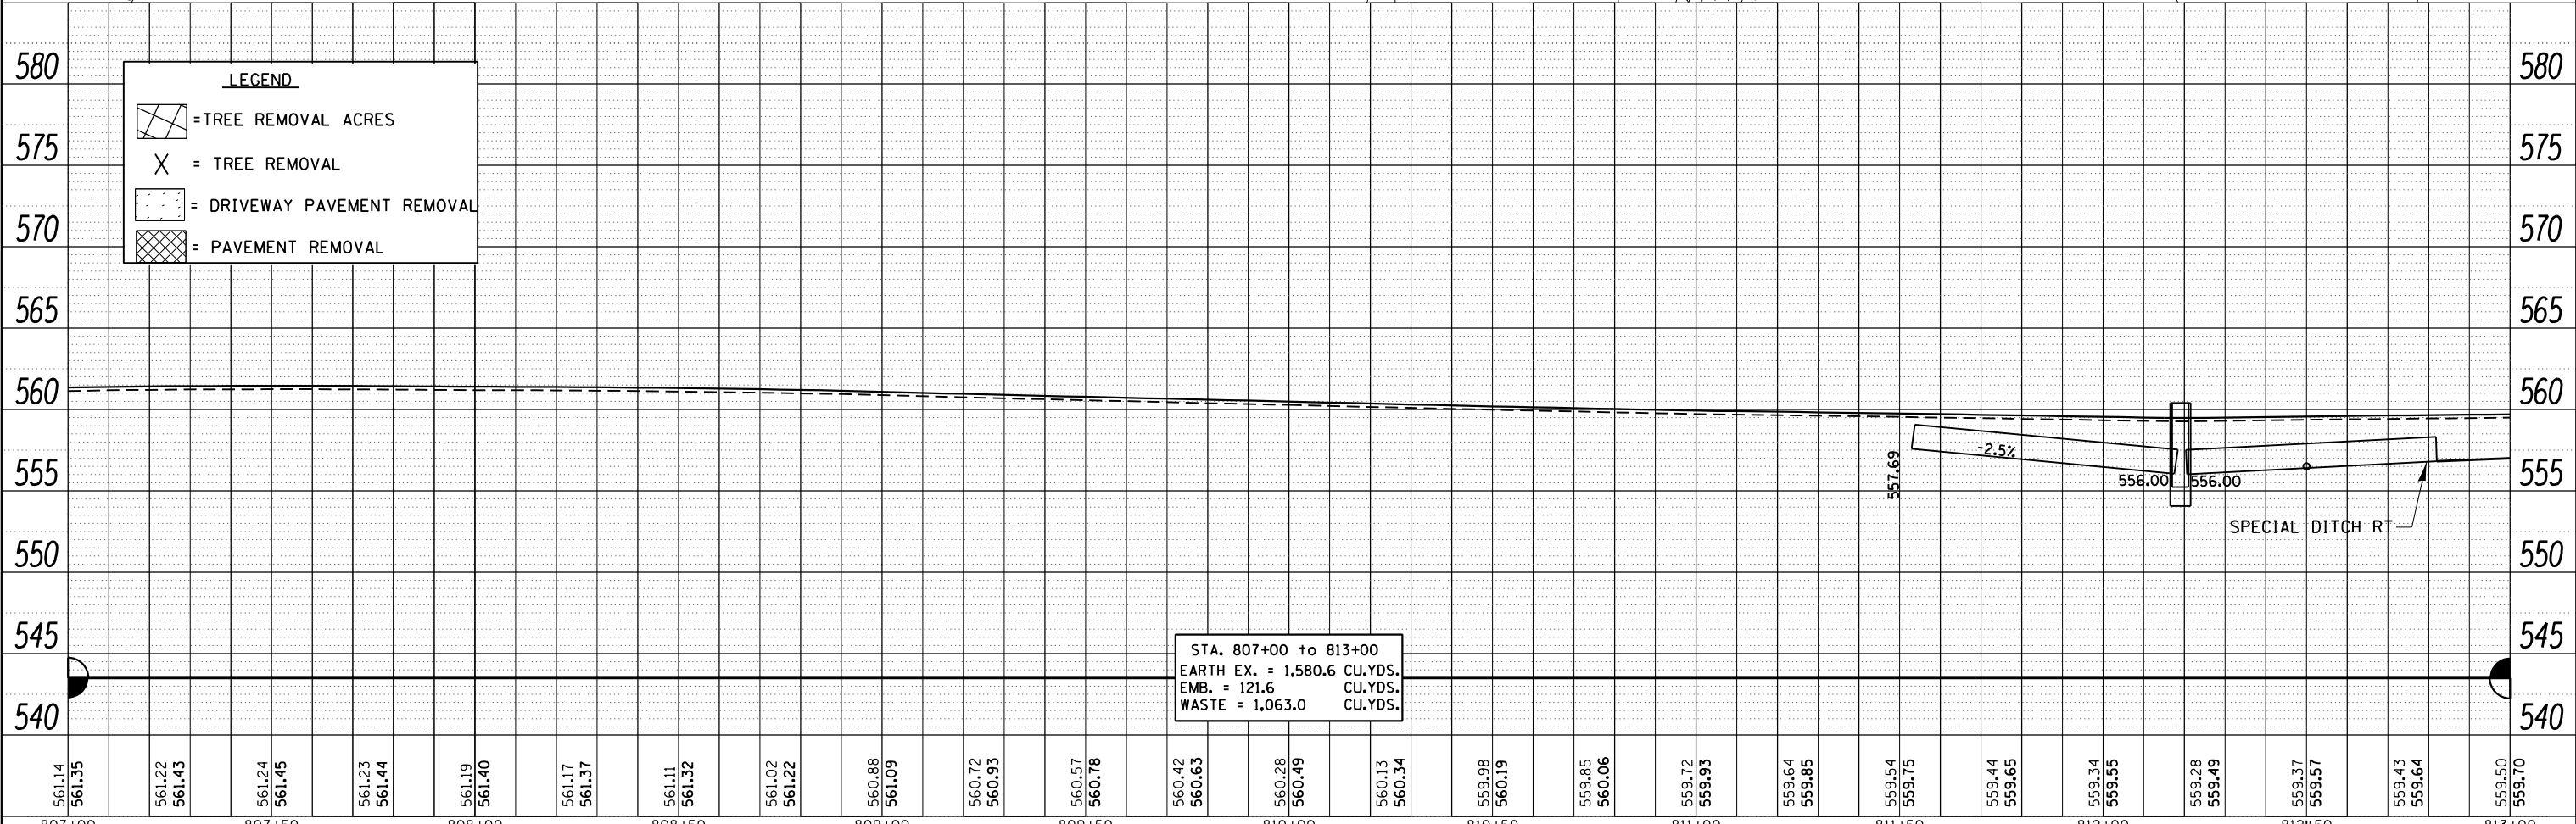


PLAN	SURVEYED	DATE
	PLOTTED	BY
	ALIGNED	CHECKED
	NOTED	NO.
	FILE NAME	

PROFILE	SURVEYED	DATE
	PLOTTED	BY
	GRADES CHECKED	CHECKED
	STRUCTURE NOTATIONS CHKD	NO.

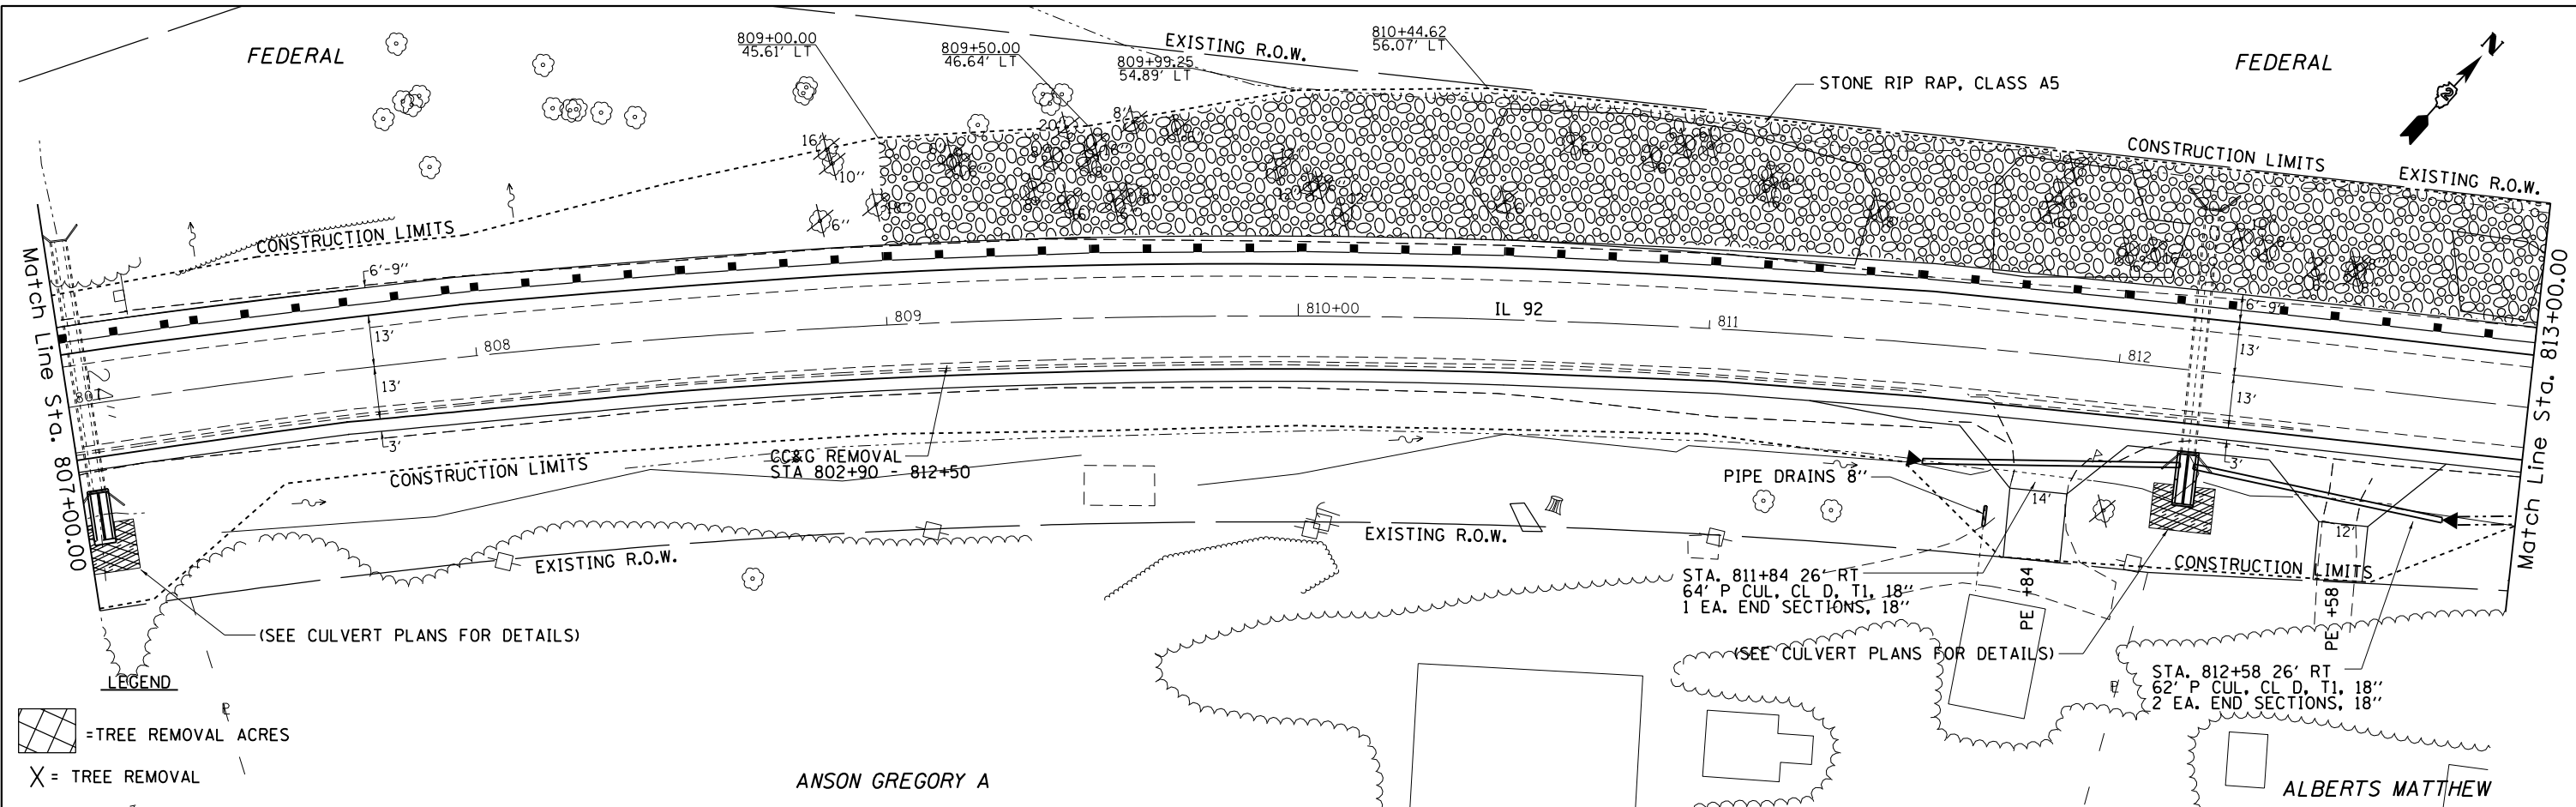

FILE NAME =	USER NAME = grantpm	DESIGNED -	REVISED -	STATE OF ILLINOIS DEPARTMENT OF TRANSPORTATION	IL 92 Plan & Profile	F.A.P. RTE.	SECTION	COUNTY	TOTAL SHEETS	SHEET NO.	
c:\pwork\pwork\grantpm\d0261271\020741	-sh-t-plnpro.dgn	DRAWN -	REVISED -			599	(83MFT & 103MFT)W	ROCK ISLAND	340	52	
PLOT SCALE = 40.0000' / in.	CHECKED -	REVISED -	REVISED -			CONTRACT NO. 64H11					
PLOT DATE = Wed Mar 20 11:17:03 2013	DATE -	REVISED -	REVISED -			ILLINOIS FED. AID PROJECT					