
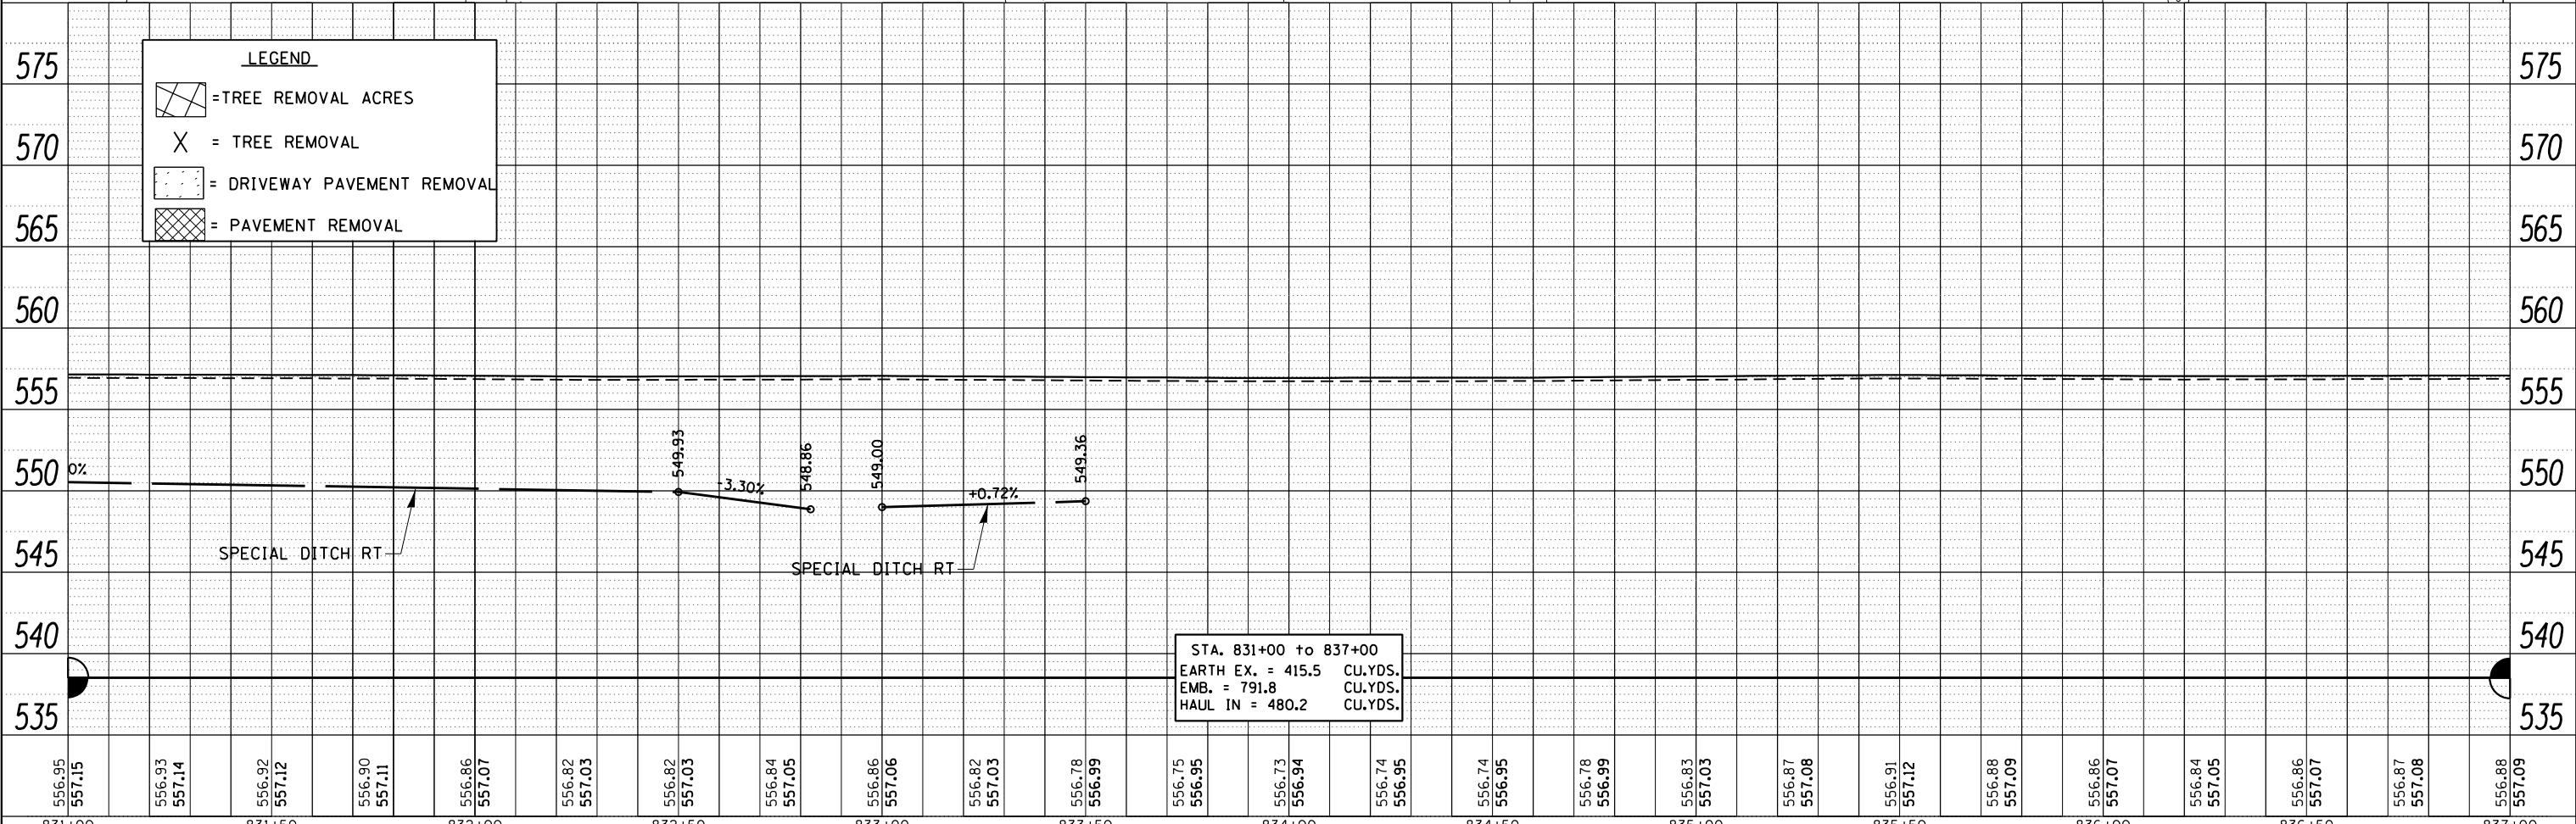


PLAN	SURVEYED	DATE
	PLOTTED	BY
	ALIGNED	
	CHECKED	
	FILE NAME	
	NO.	

PROFILE	SURVEYED	DATE
	PLOTTED	BY
	GRADES CHECKED	
	STRUCTURE NOTATIONS CHKD	
	NO.	

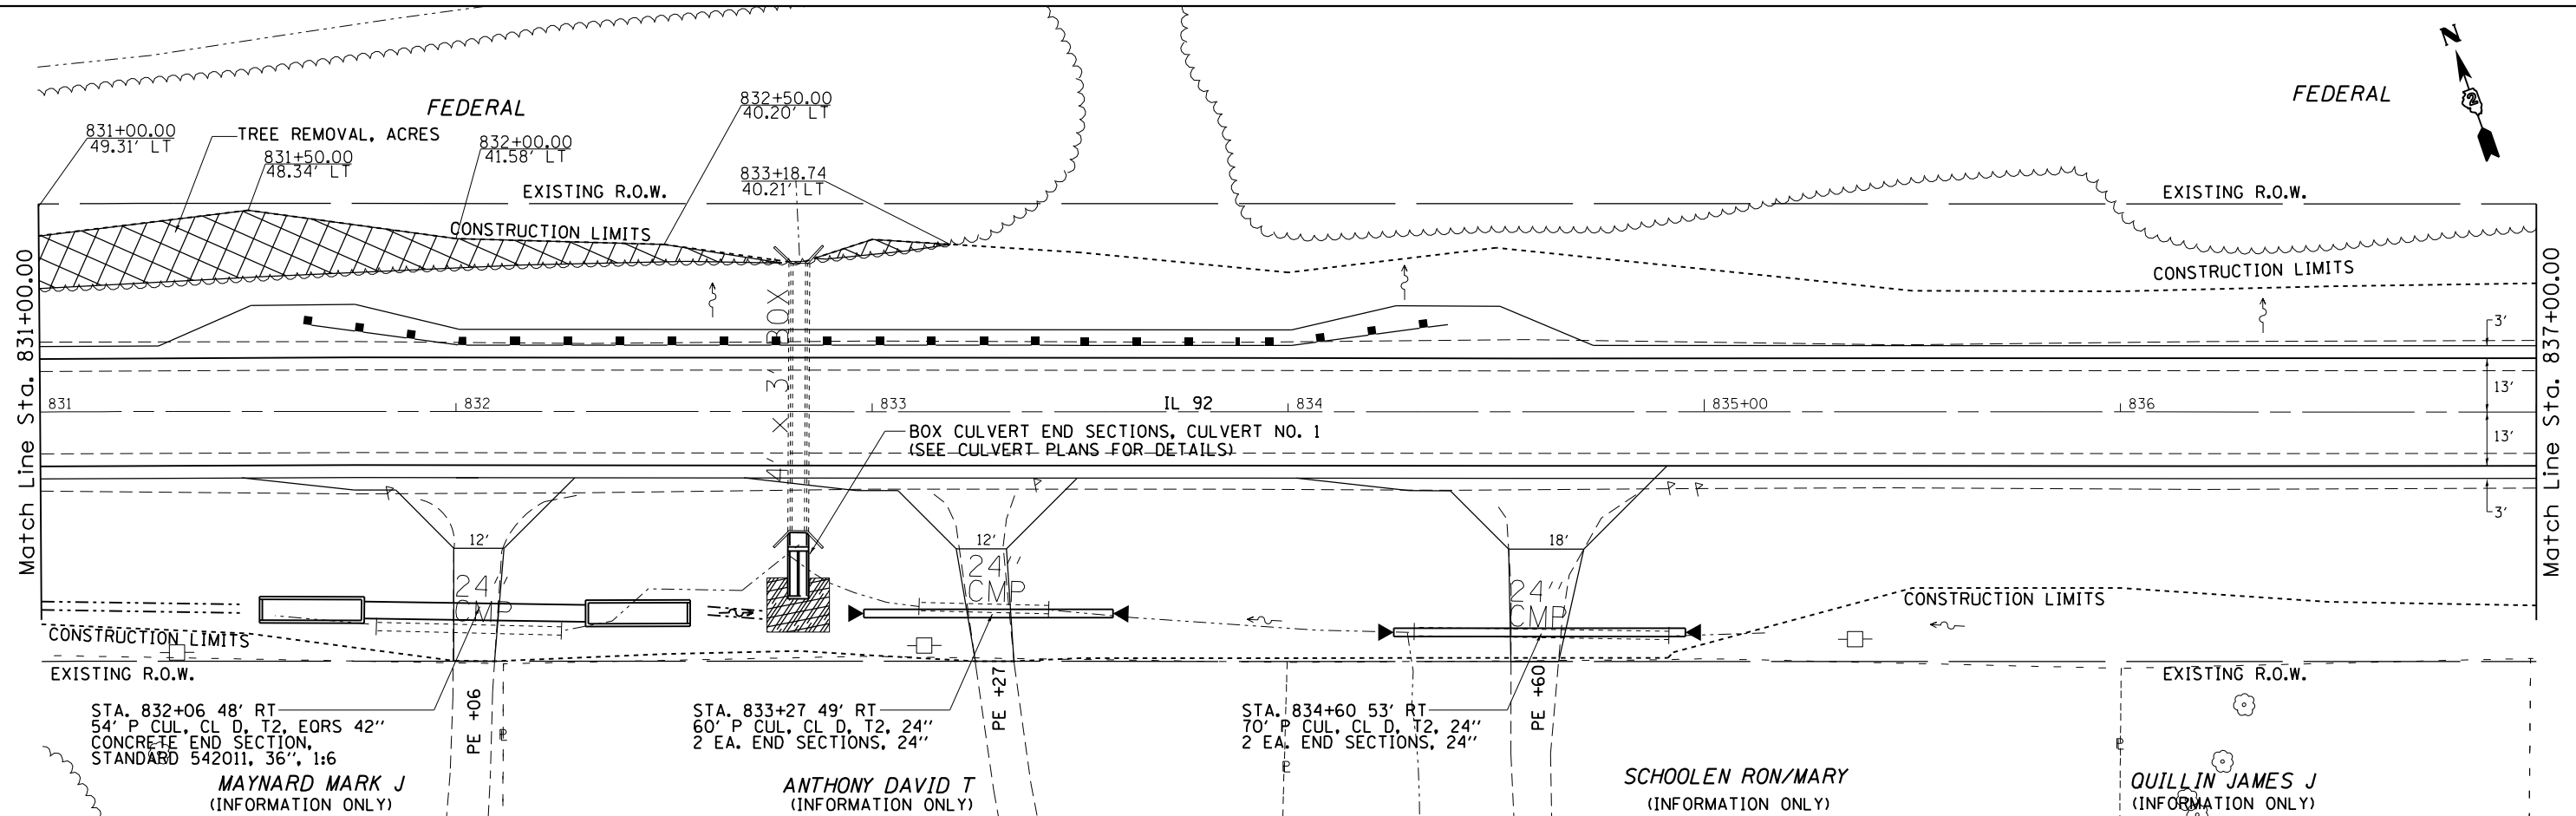

LEGEND	
	= TREE REMOVAL ACRES
	= TREE REMOVAL
	= DRIVEWAY PAVEMENT REMOVAL
	= PAVEMENT REMOVAL

556.95	557.15	556.93	557.14	556.92	557.12	556.90	557.11	556.86	557.07	556.82	557.03	556.82	557.03	556.84	557.05	556.86	557.06	556.82	557.03	556.78	556.99	556.75	556.95	556.73	556.94	556.74	556.95	556.78	556.99	556.83	557.03	556.87	557.08	556.91	557.12	556.88	557.09	556.86	557.07	556.84	557.05	556.86	557.07	556.87	557.08	556.88	557.09	556.88	557.09
831+00	831+50	832+00	832+50	833+00	833+50	834+00	834+50	835+00	835+50	836+00	836+50	837+00	837+00																																				

FILE NAME =	USER NAME = grantpm	DESIGNED -	REVISED -
c:\pwork\pwork\grantpm\d0261271\020741	-sh-t-p\inpro.dgn	DRAWN -	REVISED -
	PLOT SCALE = 40.0000' / in.	CHECKED -	REVISED -
	PLOT DATE = Wed Mar 20 11:18:20 2013	DATE -	REVISED -

**STATE OF ILLINOIS
DEPARTMENT OF TRANSPORTATION**

IL 92 Plan & Profile			
SCALE:	SHEET	OF SHEETS	STA. TO STA.

F.A.P. RTE.	SECTION	COUNTY	TOTAL SHEETS	SHEET NO.
599	(83MFT & 103MFT)W	ROCK ISLAND	340	56
CONTRACT NO. 64H11			ILLINOIS FED. AID PROJECT	