

LOCATION MAP #3

CHAMPAIGN CO.
F.A.I. 74


CURRENT ADT

FUNCTIONAL CLASSIFICATION: INTERSTATE

FAI 74 (I-74)

LEG "A"	ADT(2013)=21,800	SU=4.3%	MU=27.8%
LEG "B"	ADT(2013)=27,800	SU=3.5%	MU=23.0%
LEG "C"	ADT(2013)=27,500	SU=3.6%	MU=21.1%
LEG "D"	ADT(2013)=30,000	SU=3.5%	MU=23.2%
LEG "E"	ADT(2013)=26,400	SU=4.2%	MU=24.8%
LEG "F"	ADT(2013)=24,700	SU=3.8%	MU=26.5%

PIATT / CHAMPAIGN CO. LINE
1324 + 77.33

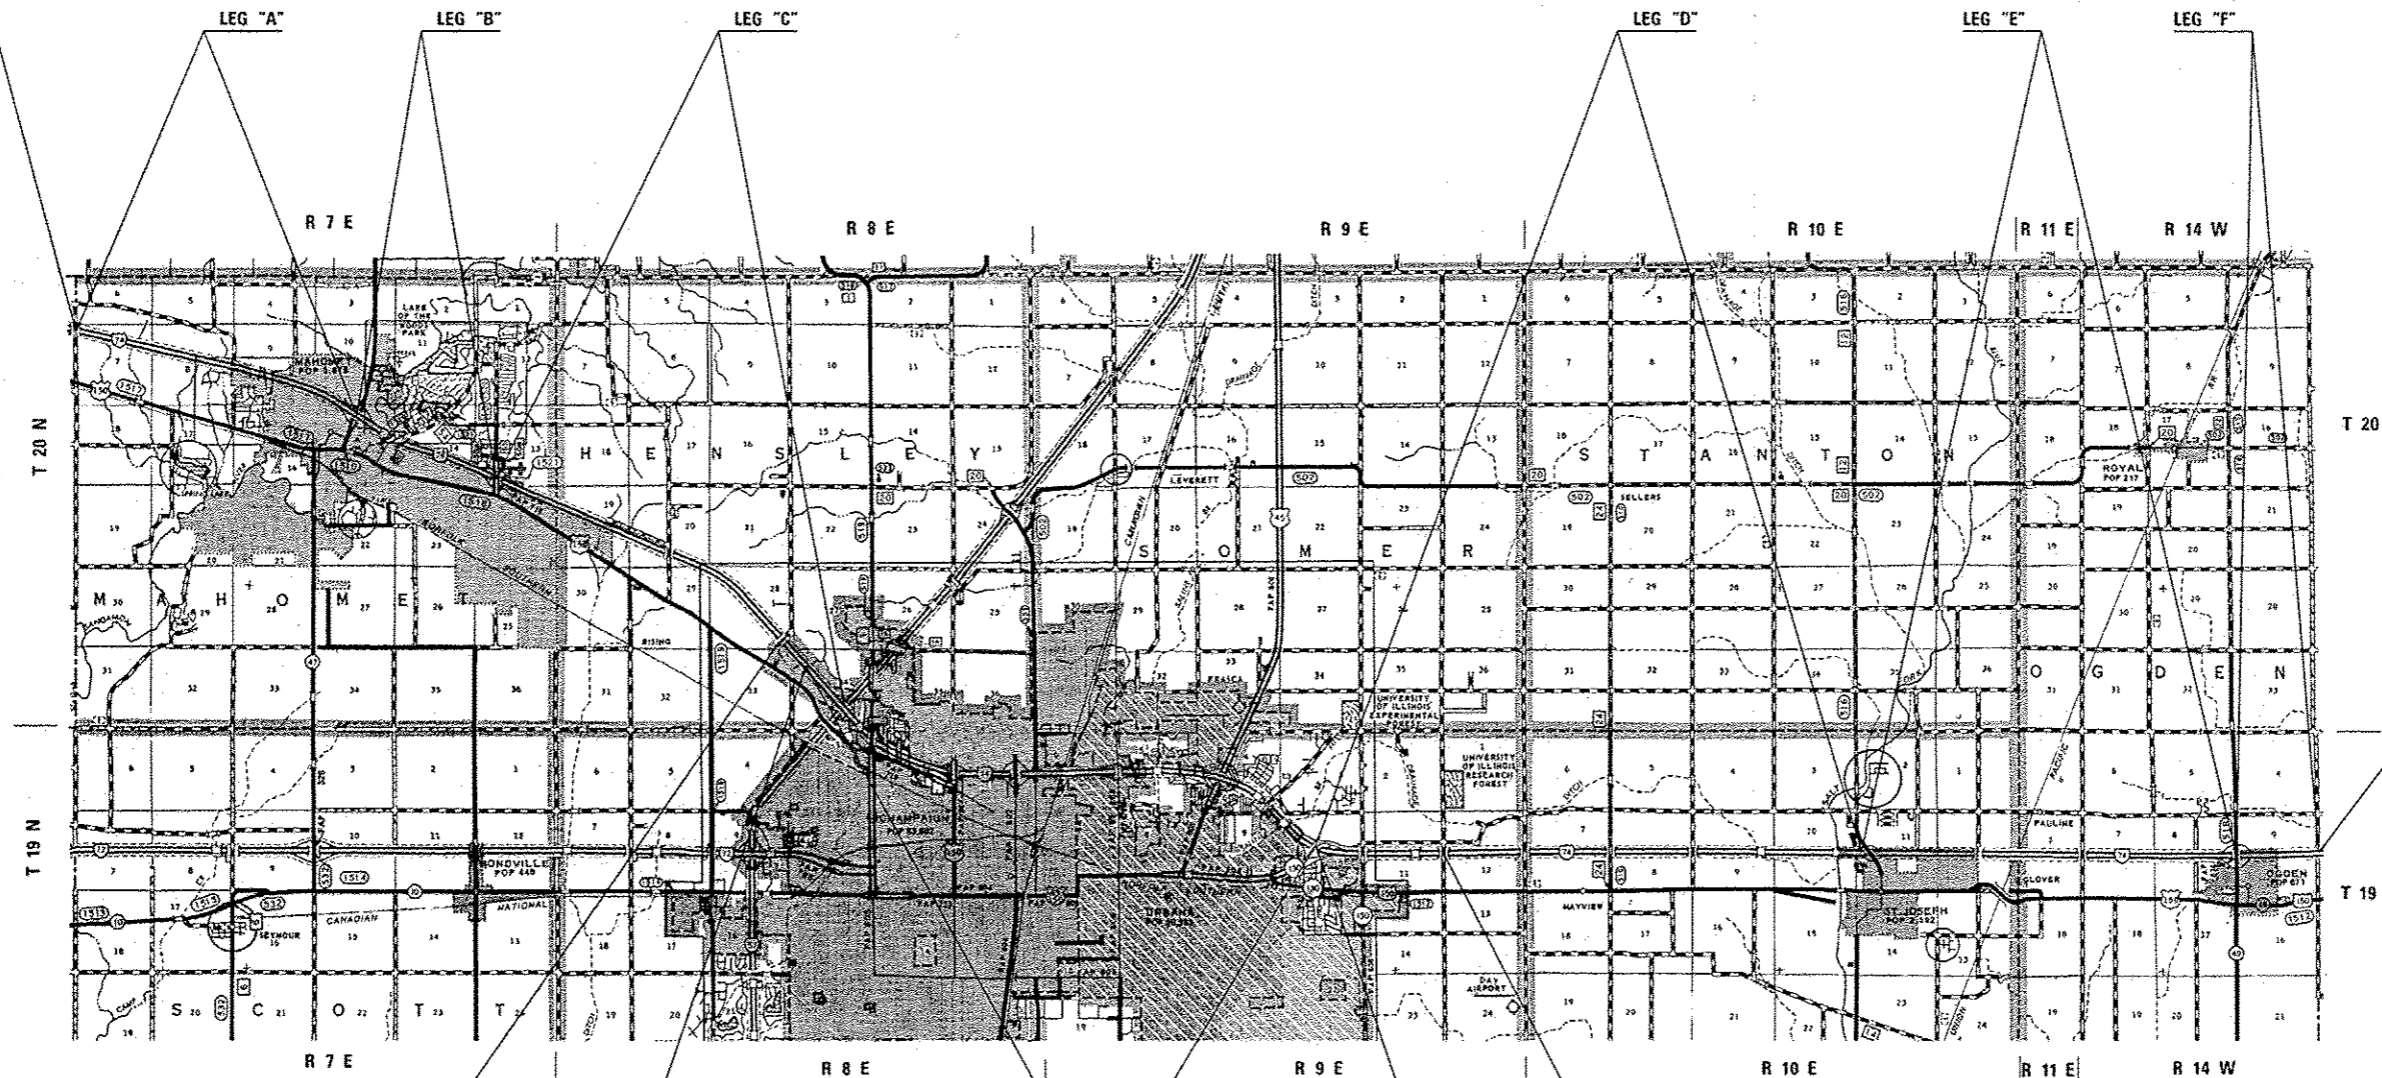

CHAMPAIGN / VERMILION
COUNTY LINE STA. 1053 + 06




STA. 1808 + 09.62
RURAL (BK)/URBAN (AH)

STATION EQUATION
STA. 1870 + 95.89 (BK) =
STA. 1035 + 75.00 (AH)

OMISSION: STA. 1035 + 75.00
TO STA. 1429 + 00.00

STATION EQUATION
STA. 1429 + 00.00 (BK) =
STA. 429 + 00.00 (AH)

STA. 483 + 83.09
URBAN (BK)/RURAL (AH)

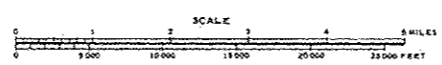

GROSS LENGTH = 88,116.69 FT. = 16.689 MILE
NET LENGTH = 88,116.69 FT. = 16.689 MILE

TOWNSHIPS
MAHOMET
HENSLEY
CHAMPAIGN
URBANA
ST. JOSEPH
OGDEN

FILE NAME :	USER NAME : carroll-t	DESIGNED -	REVISED -
c:\pwworkspace\carroll-t\08345428\05	0635-shr-cover.dgn	DRAWN -	REVISED -
#MODELNAME#	PLOT SCALE = 40.0000' / in.	CHECKED -	REVISED -
	PLOT DATE = 5/23/2013	DATE -	REVISED -

STATE OF ILLINOIS
DEPARTMENT OF TRANSPORTATION

LOCATION MAP #3

SCALE: SHEET 3 OF 4 SHEETS STA. TO STA.

F.A.I. RTE.	SECTION	COUNTY	TOTAL SHEETS	SHEET NO.
74&57	05 PATCHING 2014-2	VARIOUS	25	5
				CONTRACT NO. 70A35
ILLINOIS FED. AID PROJECT				