

# LOCATION MAP #4



VERMILION CO.  
F.A.I. 74

## CURRENT ADT

FUNCTIONAL CLASSIFICATION: INTERSTATE

FAI 74 (I-74)

LEG "A"	ADT(2013)=24,700	SU=3.8%	MU=26.5%
LEG "B"	ADT(2013)=24,100	SU=3.1%	MU=24.2%
LEG "C"	ADT(2013)=17,800	SU=3.6%	MU=35.1%
LEG "D"	ADT(2013)=23,100	SU=3.4%	MU=29.1%
LEG "E"	ADT(2013)=26,900	SU=3.9%	MU=25.7%
LEG "F"	ADT(2013)=18,000	SU=4.1%	MU=32.4%

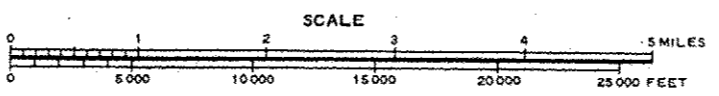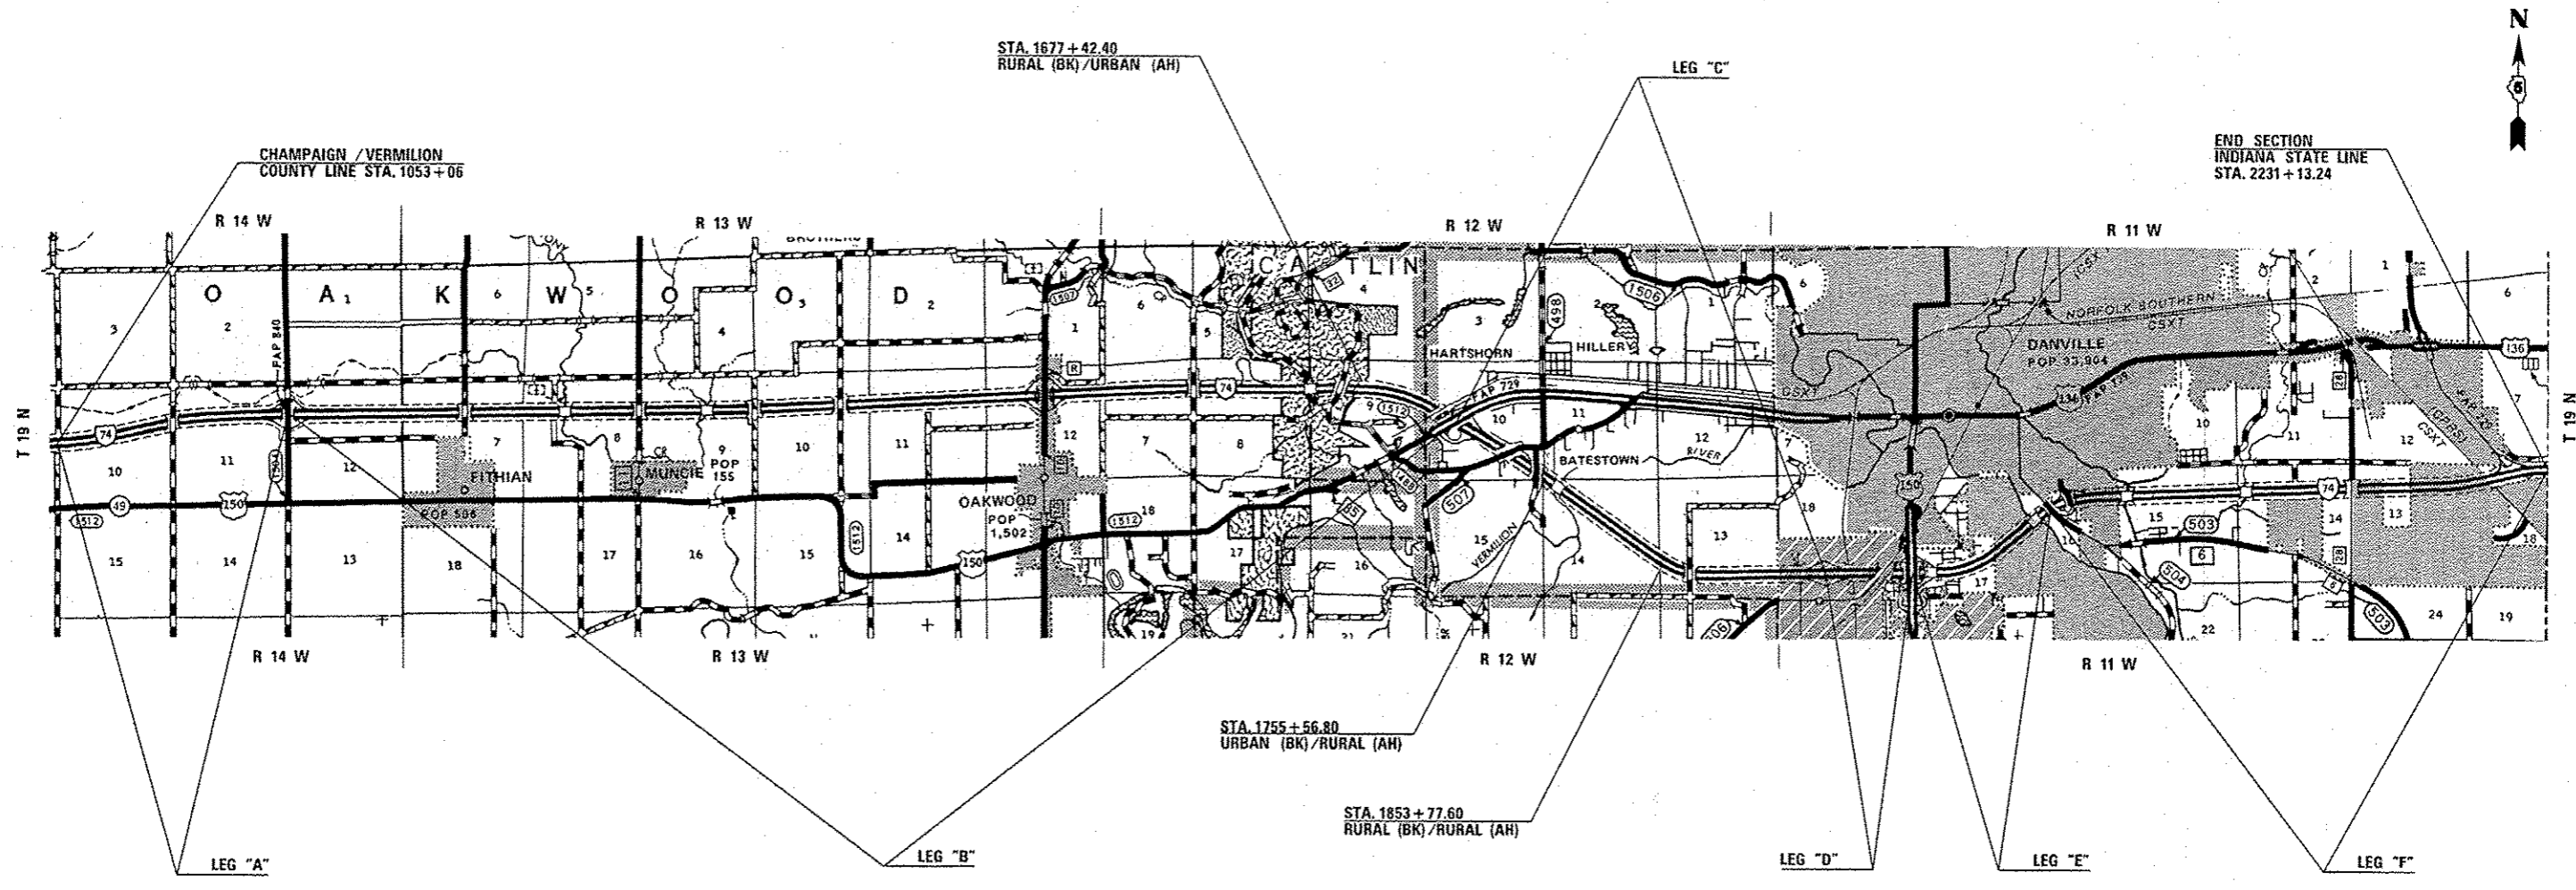

GROSS LENGTH = 117,807.24 FT. = 22.312 MILE  
NET LENGTH = 117,807.24 FT. = 22.312 MILE

TOWNSHIPS
OAKWOOD
DANVILLE

FILE NAME: c:\pwwork\p\datt\carrall\l\0340420\05	USER NAME: carrall	DESIGNED: -	REVISED: -	STATE OF ILLINOIS DEPARTMENT OF TRANSPORTATION	LOCATION MAP #4	F.A.I. RTE. 74&57	SECTION DS PATCHING 2014-2	COUNTY VARIOUS	TOTAL SHEETS 25	SHEET NO. 6		
#MODELNAME:	0A35-shr-cover.dgn	DRAWN: -	REVISED: -			SCALE: SHEET 4 OF 4 SHEETS	STA. TO STA.	CONTRACT NO. 70A35				
	PLOT SCALE: 40.0000' / in.	CHECKED: -	REVISED: -			ILLINOIS FED. AID PROJECT						
	PLOT DATE: 5/23/2013	DATE: -	REVISED: -									