

LOCATION MAP #1


EXISTING TYPICAL SECTION ①

F.A.I. 57

STATION	TO	STATION
350+00.00		526+64.06 (NB & SB)
83+43.47		401+15.77 (NB) ③
83+43.47		135+00.00 (SB) ②
② 346+13.00		401+15.77 (SB) ③

STATION EQUATIONS:

STA 526+64.06 (BK) = STA 83+43.47 (AH)
 STA 373+56.20 (BK) = STA 373+51.69 (AH)

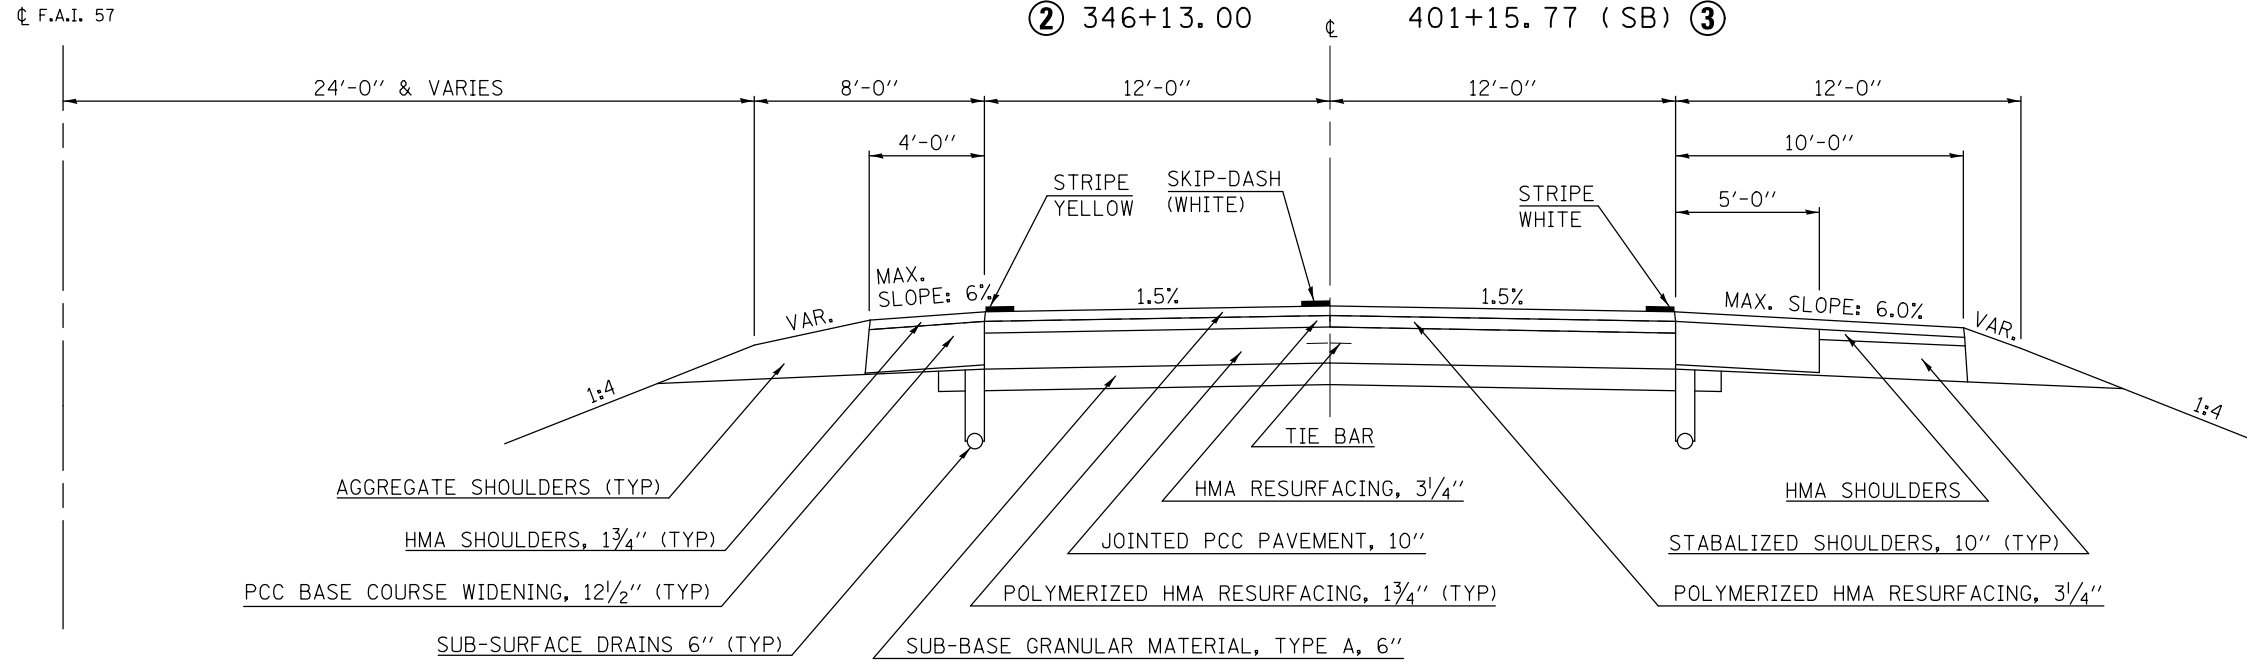


LOCATION MAP #1

EXISTING TYPICAL SECTION ②

F.A.I. 57

STATION	TO	STATION
① 135+00.00		346+13.00 (SB) ①

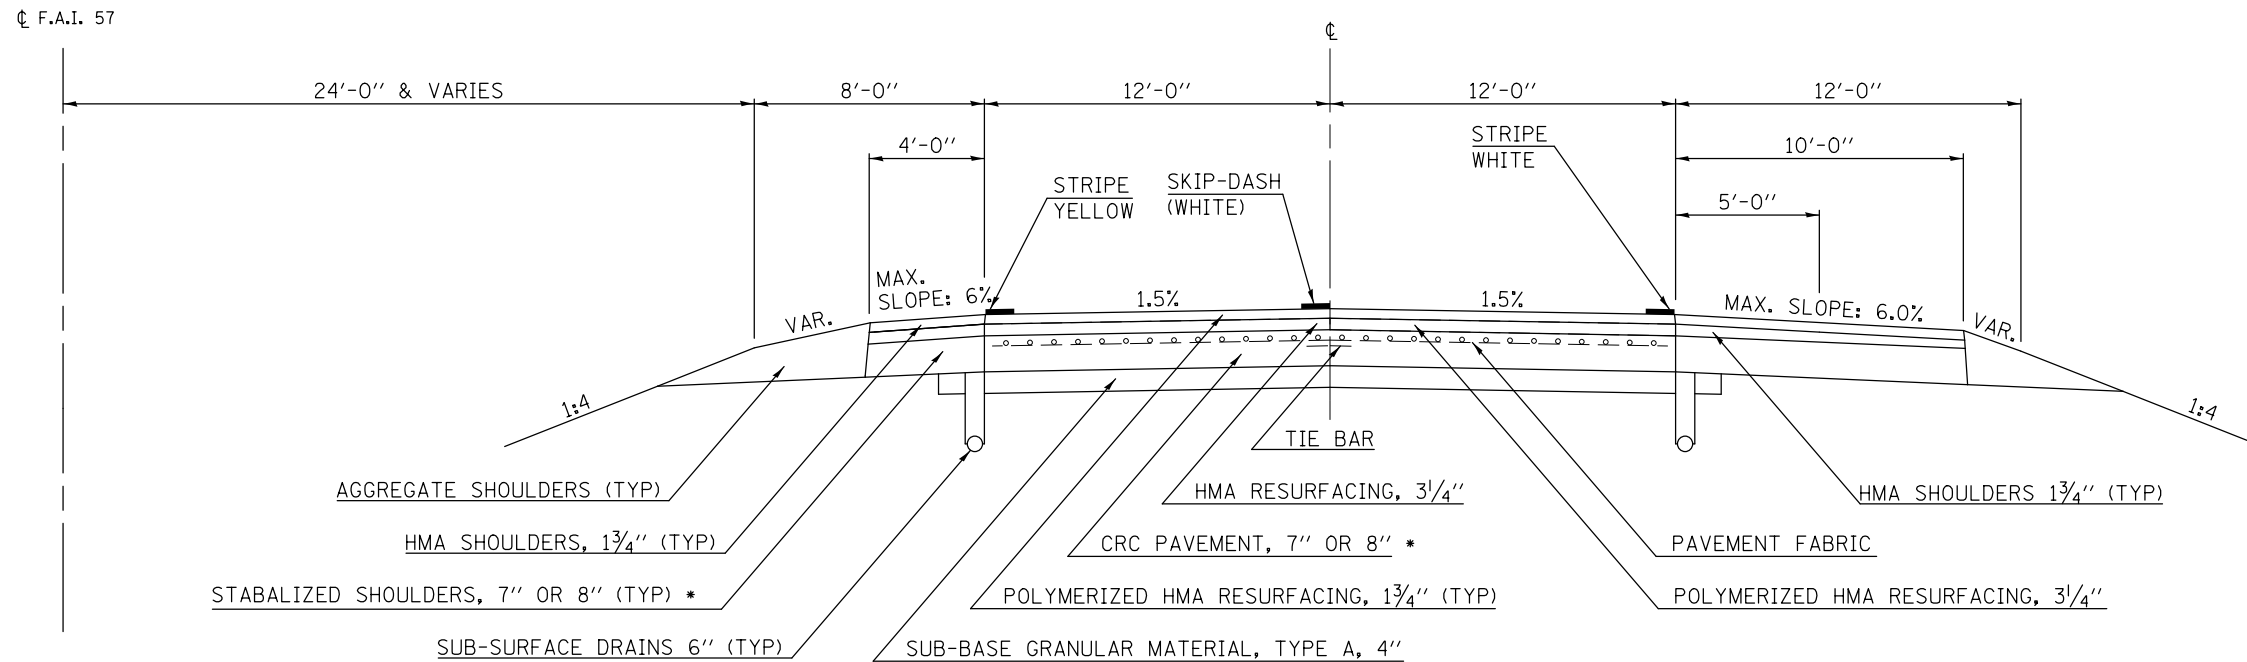

* STA. 135+00.00 TO STA. 241+00.00 - 7"
 STA. 241+00.00 TO STA. 346+13.00 - 8"

FILE NAME =	USER NAME = carrollrt	DESIGNED -	REVISED -
ei:\pwork\pwork\carrollrt\d0345428\050A35-sh-typicals.dgn		DRAWN -	REVISED -
		CHECKED -	REVISED -
		DATE -	REVISED -

STATE OF ILLINOIS
 DEPARTMENT OF TRANSPORTATION

TYPICAL CROSS SECTIONS

SCALE: SHEET 1 OF 10 SHEETS STA. TO STA.

F.A.I. RTE.	SECTION	COUNTY	TOTAL SHEETS	SHEET NO.
74&57	D5 PATCHING 2014-2	VARIOUS	25	10
CONTRACT NO. 70A35				
ILLINOIS FED. AID PROJECT				