


LOCATION MAP #1

EXISTING TYPICAL SECTION ⑤

F.A.I. 57

STATION IO STATION
 ③ 545+00.00 575+00.00 ⑥

☉ F.A.I. 57

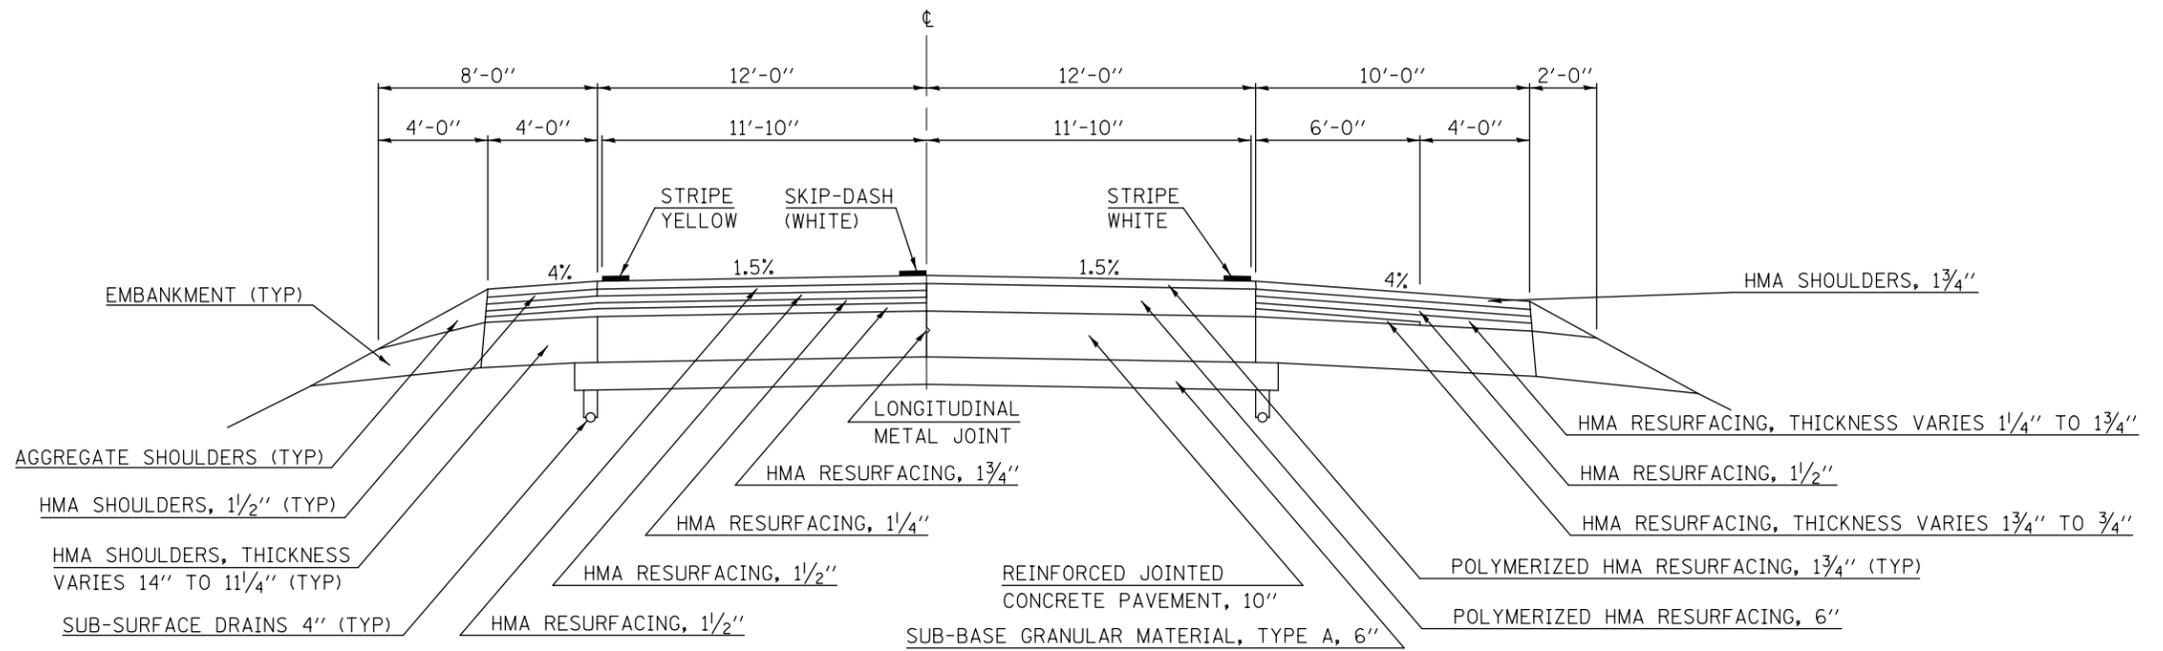


LOCATION MAP #1

EXISTING TYPICAL SECTION ⑥

F.A.I. 57

STATION IO STATION
 ⑤ 575+00.00 623+36.00 ⑦ ⑧

☉ F.A.I. 57

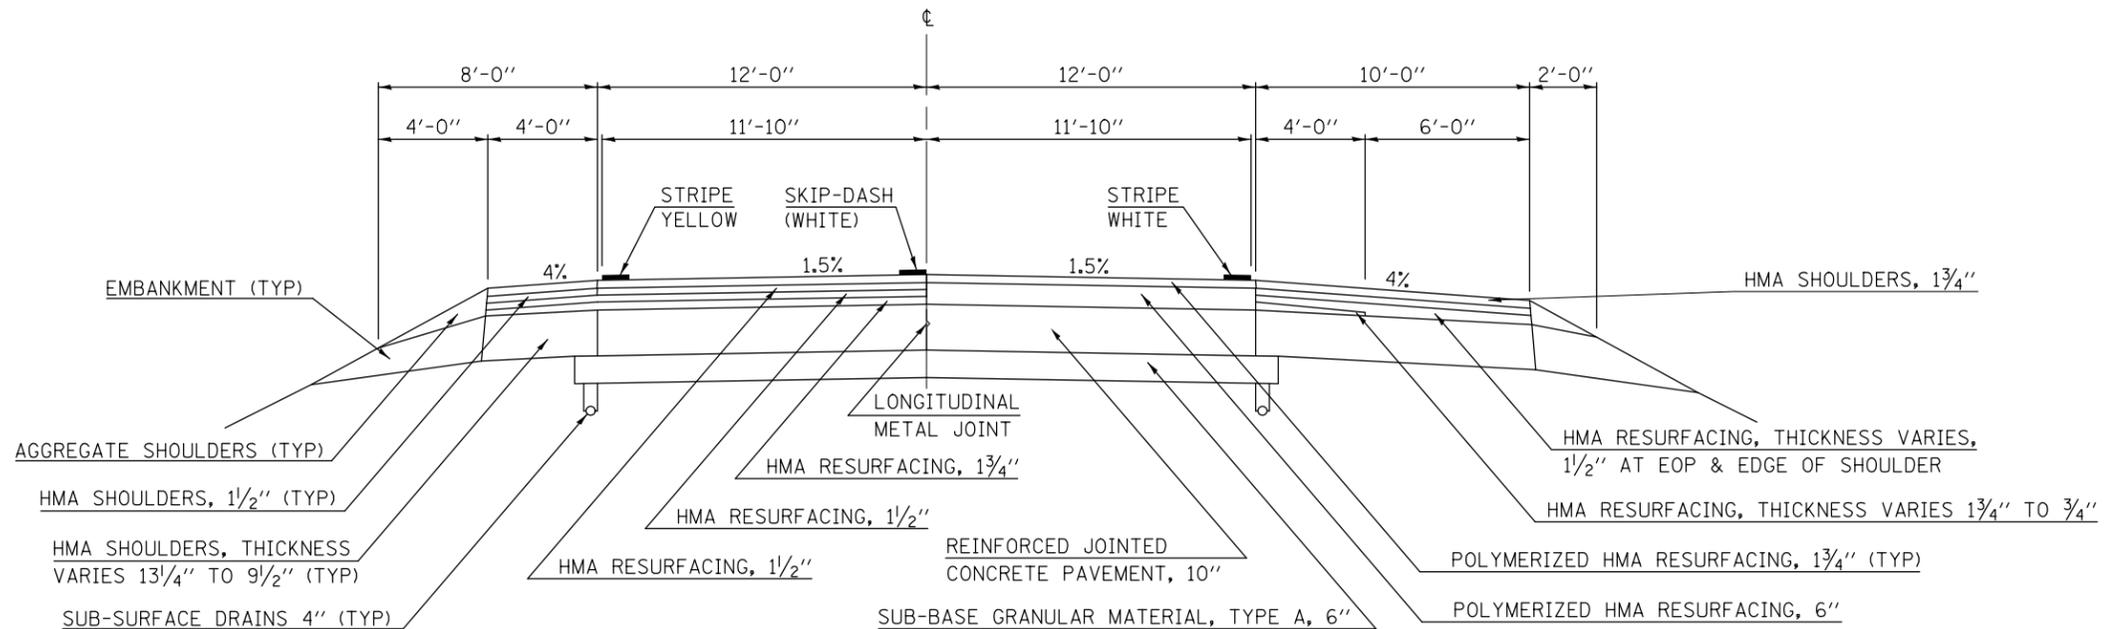

FILE NAME =	USER NAME = carrollrt	DESIGNED -	REVISED -
ei:\pwork\pwork\carrollrt\d0345428\050A35-sh-typical.dgn		DRAWN -	REVISED -
		CHECKED -	REVISED -
		DATE -	REVISED -

STATE OF ILLINOIS
 DEPARTMENT OF TRANSPORTATION

TYPICAL CROSS SECTIONS

SCALE: SHEET 3 OF 10 SHEETS STA. TO STA.

F.A.I. RTE.	SECTION	COUNTY	TOTAL SHEETS	SHEET NO.
74&57	D5 PATCHING 2014-2	VARIOUS	25	12
CONTRACT NO. 70A35				
ILLINOIS FED. AID PROJECT				