

LOCATION MAP #1


EXISTING TYPICAL SECTION ⑦

F.A.I. 57

NORTHBOUND LANES

STATION I/O STATION
 ⑥ 623+36.00 637+35.00

☉ F.A.I. 57

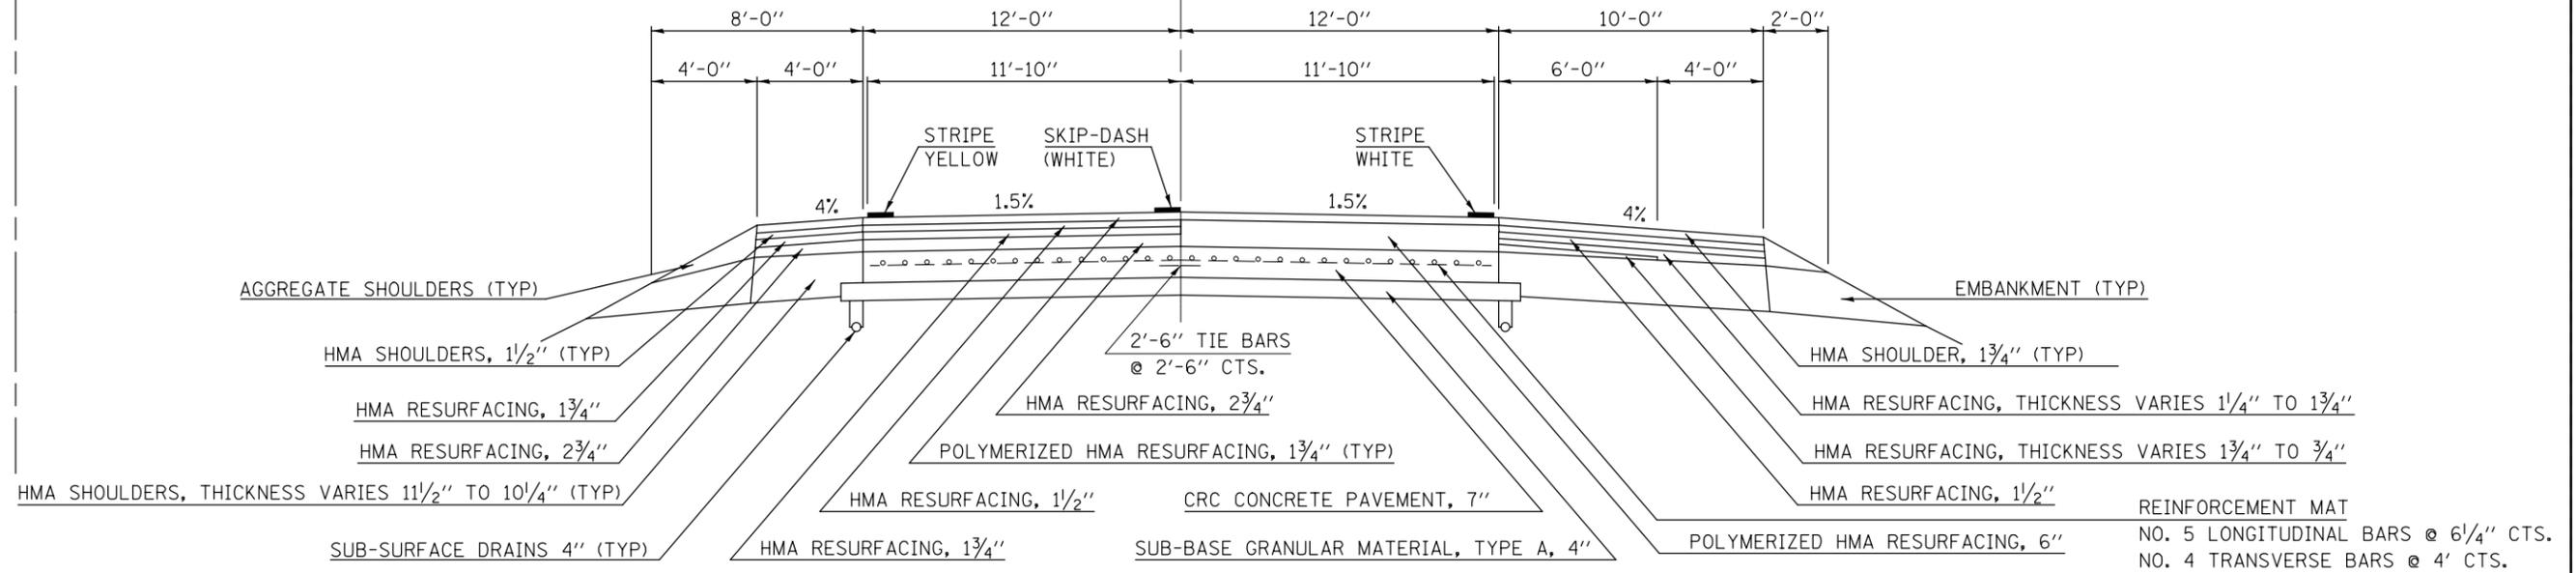

LOCATION MAP #1


EXISTING TYPICAL SECTION ⑧

F.A.I. 57

SOUTHBOUND LANES

STATION I/O STATION
 ⑥ 623+36.00 637+35.00

☉ F.A.I. 57

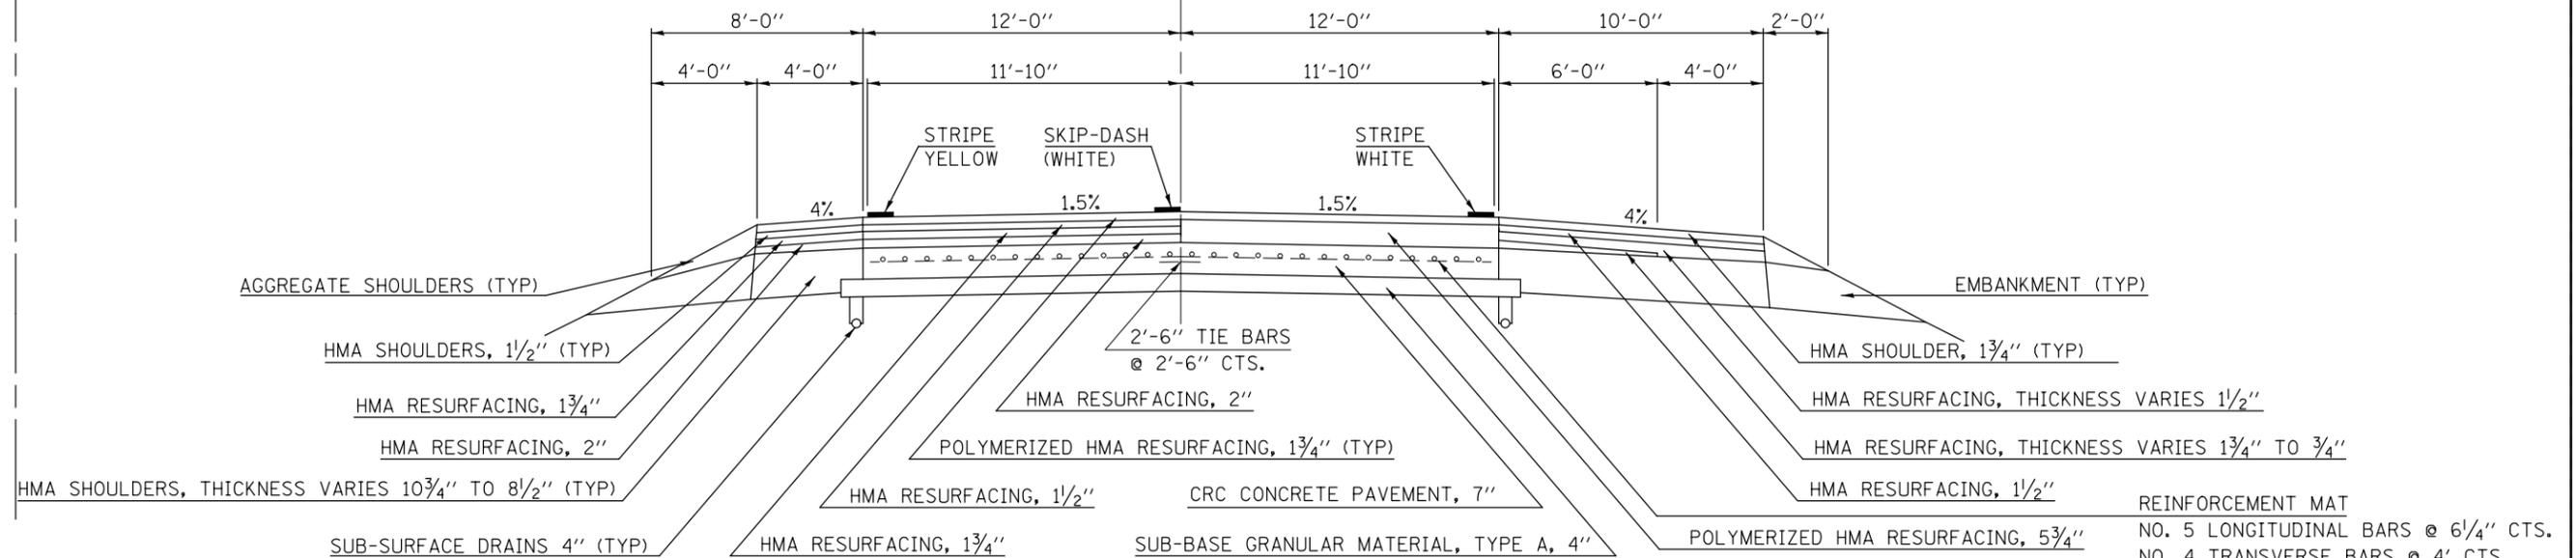

FILE NAME =	USER NAME = carrollrt	DESIGNED -	REVISED -	STATE OF ILLINOIS DEPARTMENT OF TRANSPORTATION	TYPICAL CROSS SECTIONS			F.A.I. RTE.	SECTION	COUNTY	TOTAL SHEETS	SHEET NO.
ei:\pwork\pwork\carrollrt\d0345428\0570A35-shr-typicals.dgn	PLOT SCALE = 40.0000' / in.	DRAWN -	REVISED -					74&57	D5 PATCHING 2014-2	VARIOUS	25	13
*MODELNAME#	PLOT DATE = 5/23/2013	CHECKED -	REVISED -		SCALE: SHEET 4 OF 10 SHEETS STA. TO STA.			CONTRACT NO. 70A35				
		DATE -	REVISED -		ILLINOIS FED. AID PROJECT							