


# EXISTING TYPICAL SECTION 19

F.A.I. 74

STATION IO STATION  
 18 2020+00.00 2231+13.24

☉ F.A.I. 74

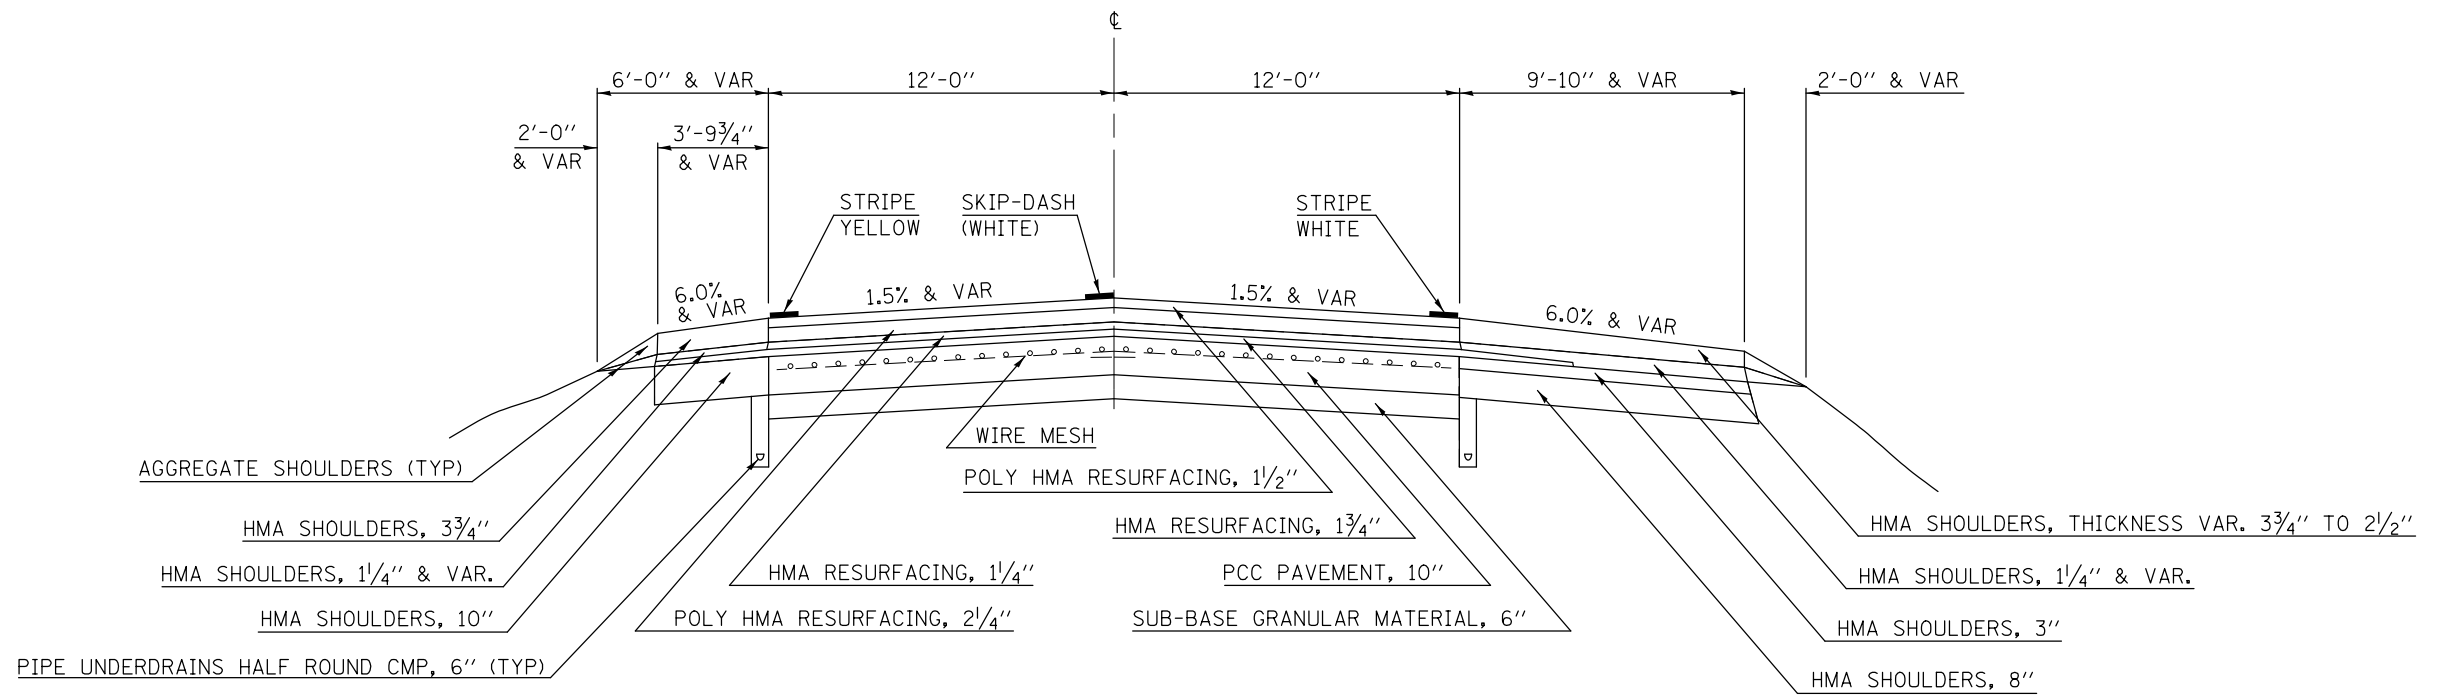

FILE NAME =	USER NAME = carrollrt	DESIGNED -	REVISED -
ei:\pwork\pwork\carrollrt\d0345428\0570A35-sh-typical.dgn		DRAWN -	REVISED -
	PLOT SCALE = 40.0000' / in.	CHECKED -	REVISED -
#MODELNAME#	PLOT DATE = 5/23/2013	DATE -	REVISED -

STATE OF ILLINOIS  
 DEPARTMENT OF TRANSPORTATION

TYPICAL CROSS SECTIONS

SCALE: SHEET 10 OF 10 SHEETS STA. TO STA.

F.A.I. RTE.	SECTION	COUNTY	TOTAL SHEETS	SHEET NO.
74&57	D5 PATCHING 2014-2	VARIOUS	25	19
CONTRACT NO. 70A35				
ILLINOIS FED. AID PROJECT				