



NOTE: STATIONING BASED ON P.O.T. AT
 FAP 704/CLEARWATER AVE. INTERSECTION
 ENGLISH STA. 278+00.68 = METRIC STA. 11+585.039

EXISTING TYPICAL CROSS SECTION FAP 704 (I-55 BUS) ②

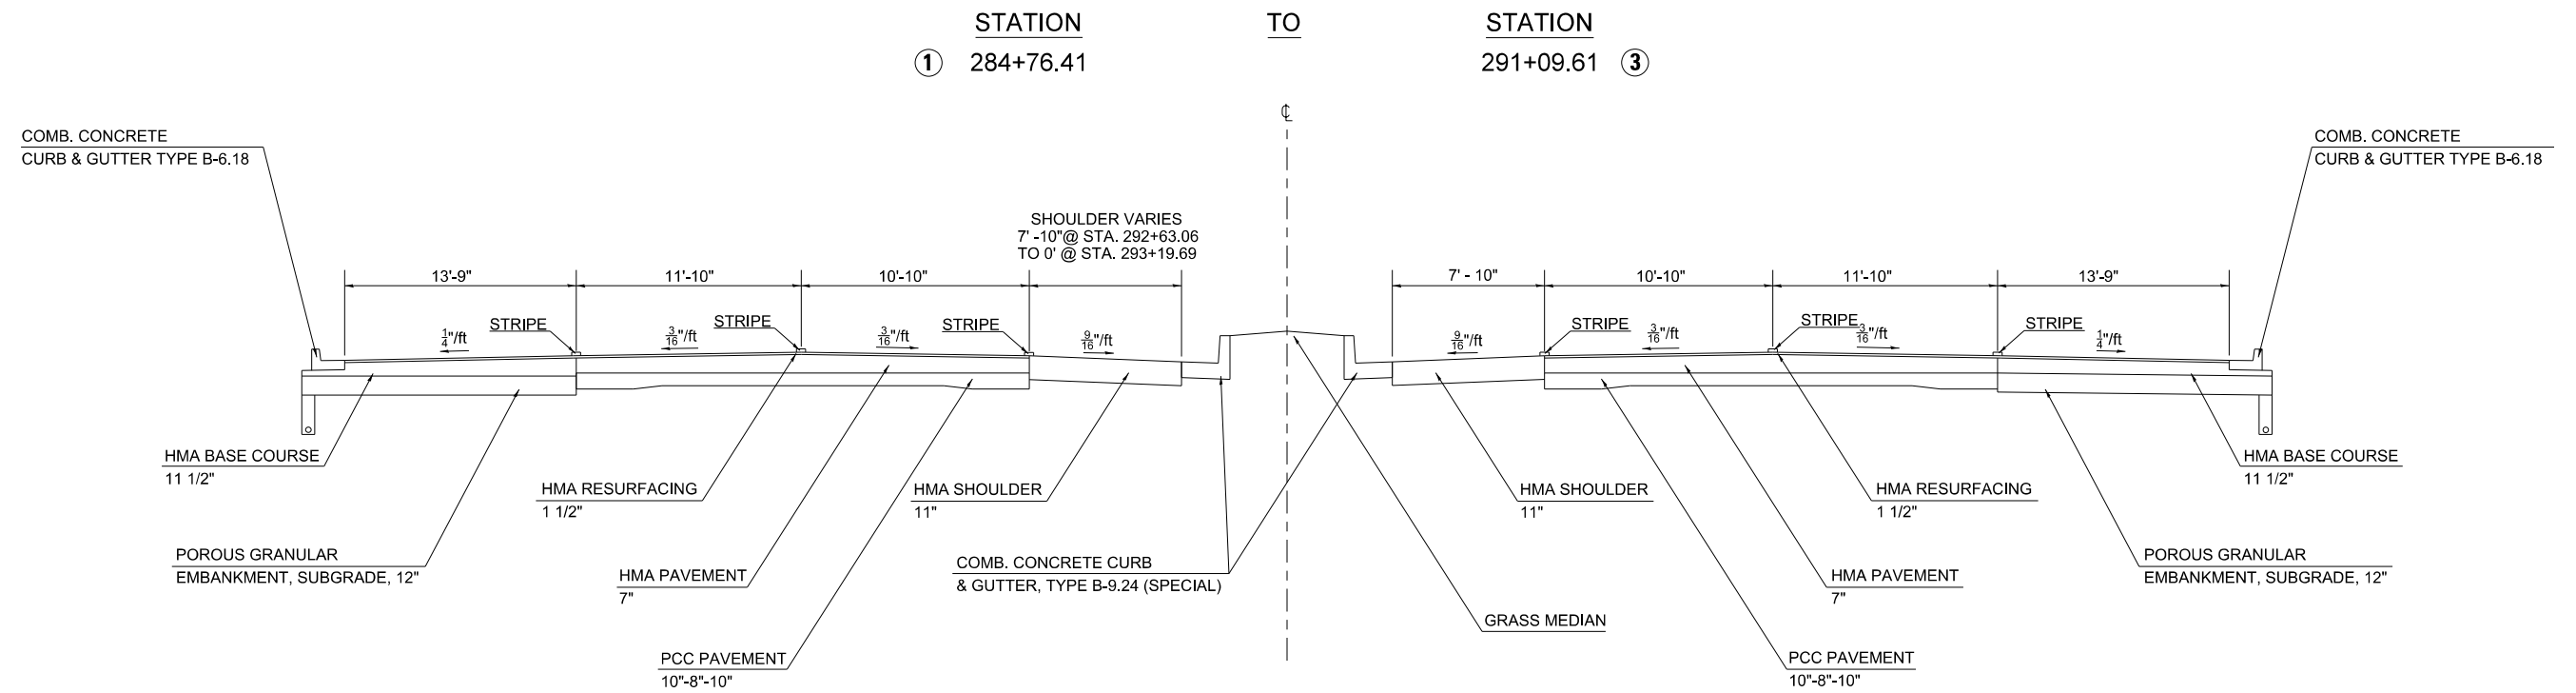

PROPOSED TYPICAL CROSS SECTION FAP 704 (I-55 BUS) ②

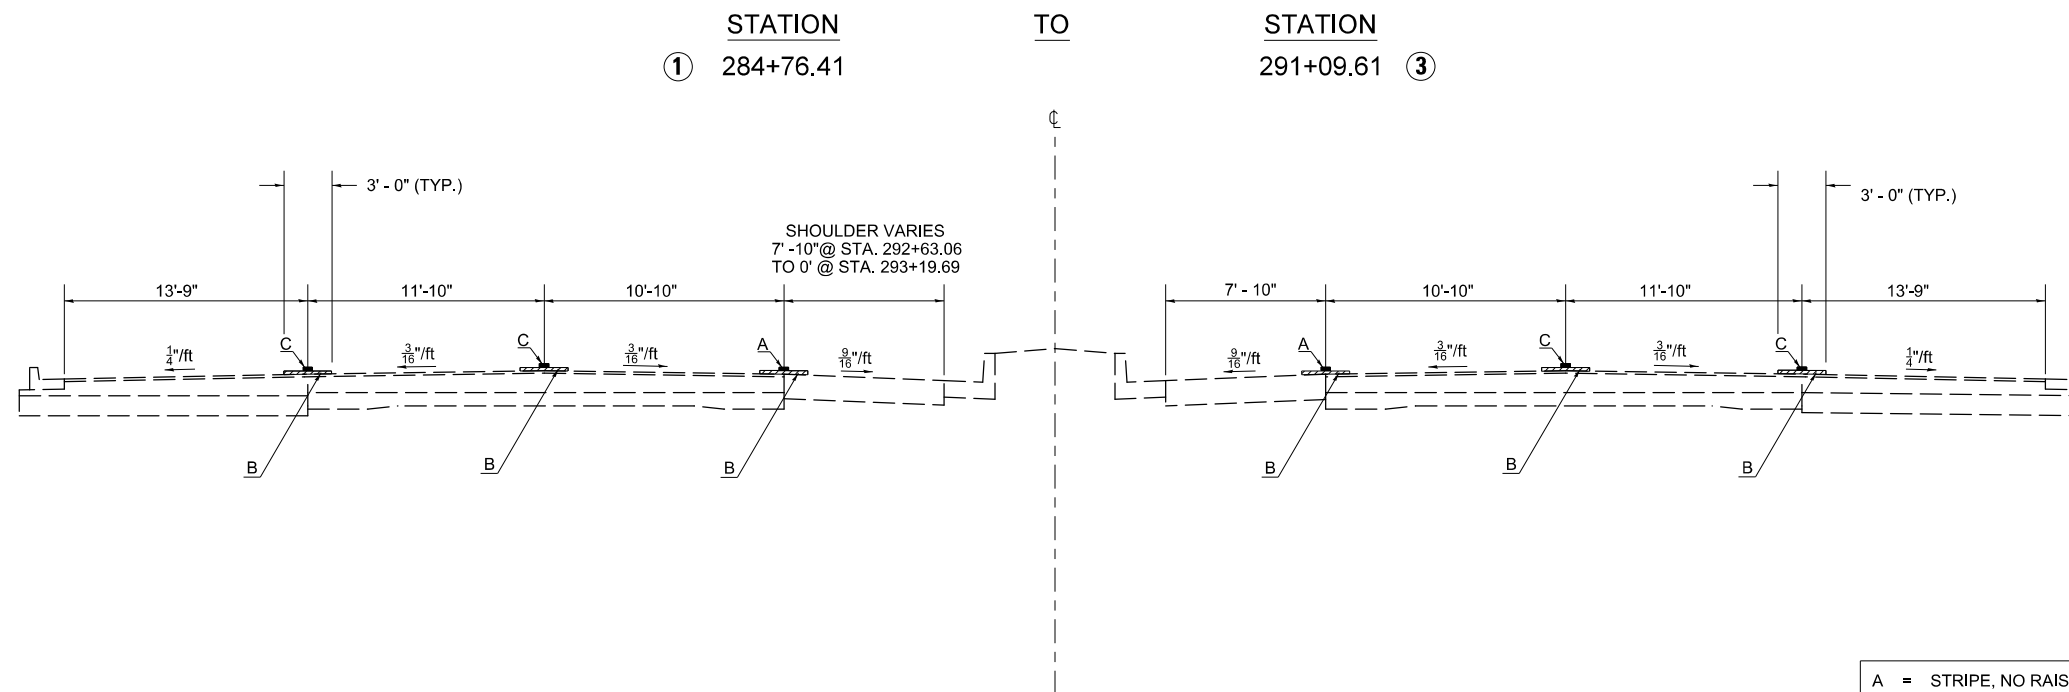

- A = STRIPE, NO RAISED REFLECTIVE PAVEMENT MARKER
- B = MICRO-SURFACING, SINGLE PASS, TYPE 2, MIXTURE D (20 LBS/SQ YD)
- C = STRIPE/RAISED REFLECTIVE PAVEMENT MARKER

FILE NAME =	USER NAME = detersbj	DESIGNED - BJD 5/9/2013	REVISED -	STATE OF ILLINOIS DEPARTMENT OF TRANSPORTATION	TYPICAL CROSS SECTIONS			F.A.P. RTE.	SECTION	COUNTY	TOTAL SHEETS	SHEET NO.
ci:\pw\work\p\id\dot\detersbj\0345695\0570A36-sht-typical.dgn		DRAWN -	REVISED -		704	D5 MICRO 2014-1	MCLEAN	25	5			
	PLOT SCALE = 40.0000' / in.	CHECKED -	REVISED -		CONTRACT NO. 70A36							
#MODELNAME#	PLOT DATE = 5/23/2013	DATE -	REVISED -		SCALE:	SHEET 2 OF 14 SHEETS	STA.	TO STA.	ILLINOIS FED. AID PROJECT			