


STATIONS
STA. 347+00.00 TO STA. 419+22.5

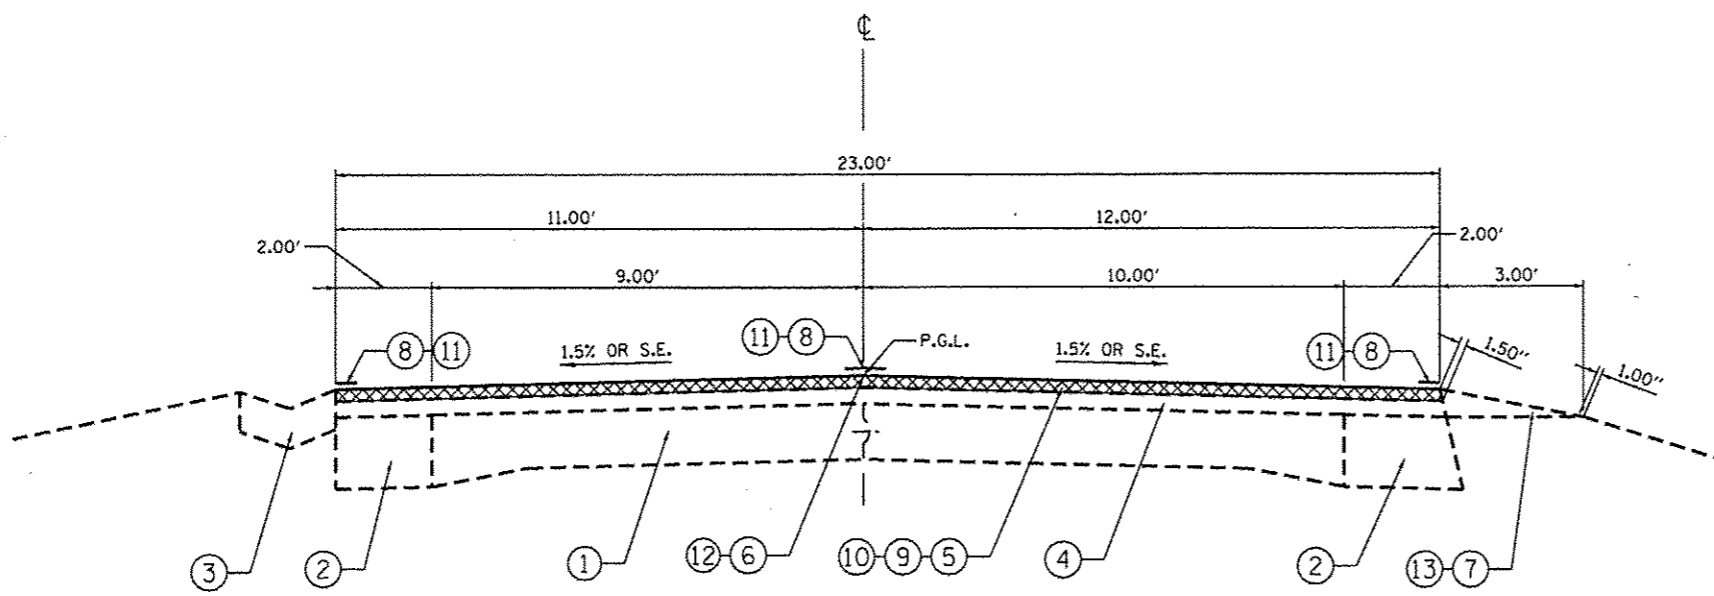

STATIONS
STA. 419+22.5 TO STA. 426+97.00

LEGEND

- ① EXIST. P.C.C. PAVEMENT 9-7-9"
- ② EXIST. BIT. CONC. WIDENING 8"
- ③ EXIST. CONC. GUTTER, TY B
- ④ EXIST. BIT. CONC. OVERLAY 2"
- ⑤ EXIST. BIT. CONC. SURF. CSE., MIX. D, CL. I, TYPE 2 1/2"
- ⑥ EXIST. RAISED REF. PAVT. MARKERS
- ⑦ EXIST. AGG. SHOULDERS, TYPE B
- ⑧ EXIST. PAINT PAVT. MKG. LINE 5"
- ⑨ PROP. H-M-A SURFACE REMOVAL, 1/2"
- ⑩ PROP. H-M-A SURFACE
- ⑪ PROP. PAINT PAVT. MKG. LINE, 5"
- ⑫ PROP. RAISED REF. PAVT. MARKERS
- ⑬ PROP. AGG. SHOULDERS, TYPE B

NOTE:

- 1.) EXISTING SLOPES AND DATA TAKEN FROM EXISTING PLANS

FILE NAME *	USER NAME * shahdm	DESIGNED - DMS	REVISED -	STATE OF ILLINOIS DEPARTMENT OF TRANSPORTATION	TYPICAL SECTIONS			F.A.P. RTE.	SECTION	COUNTY	TOTAL SHEETS	SHEET NO.
ct:\pwr\work\pavidot\shahdm\d0346744\06xxx\shh-typical.dgn		DRAWN - DMS	REVISED -					562	(117) RS-9	SCOTT	7	6
PLOT SCALE * 48.0000' / in.		CHECKED -	REVISED -		CONTRACT NO. 72G23			ILLINOIS FED. AID PROJECT				
Defaults	PLOT DATE * May-15-2013 10:00:13AM	DATE -	REVISED -		SCALE:	SHEET	OF	SHEETS	STA.	TO STA.		