


010 4 5 7AM

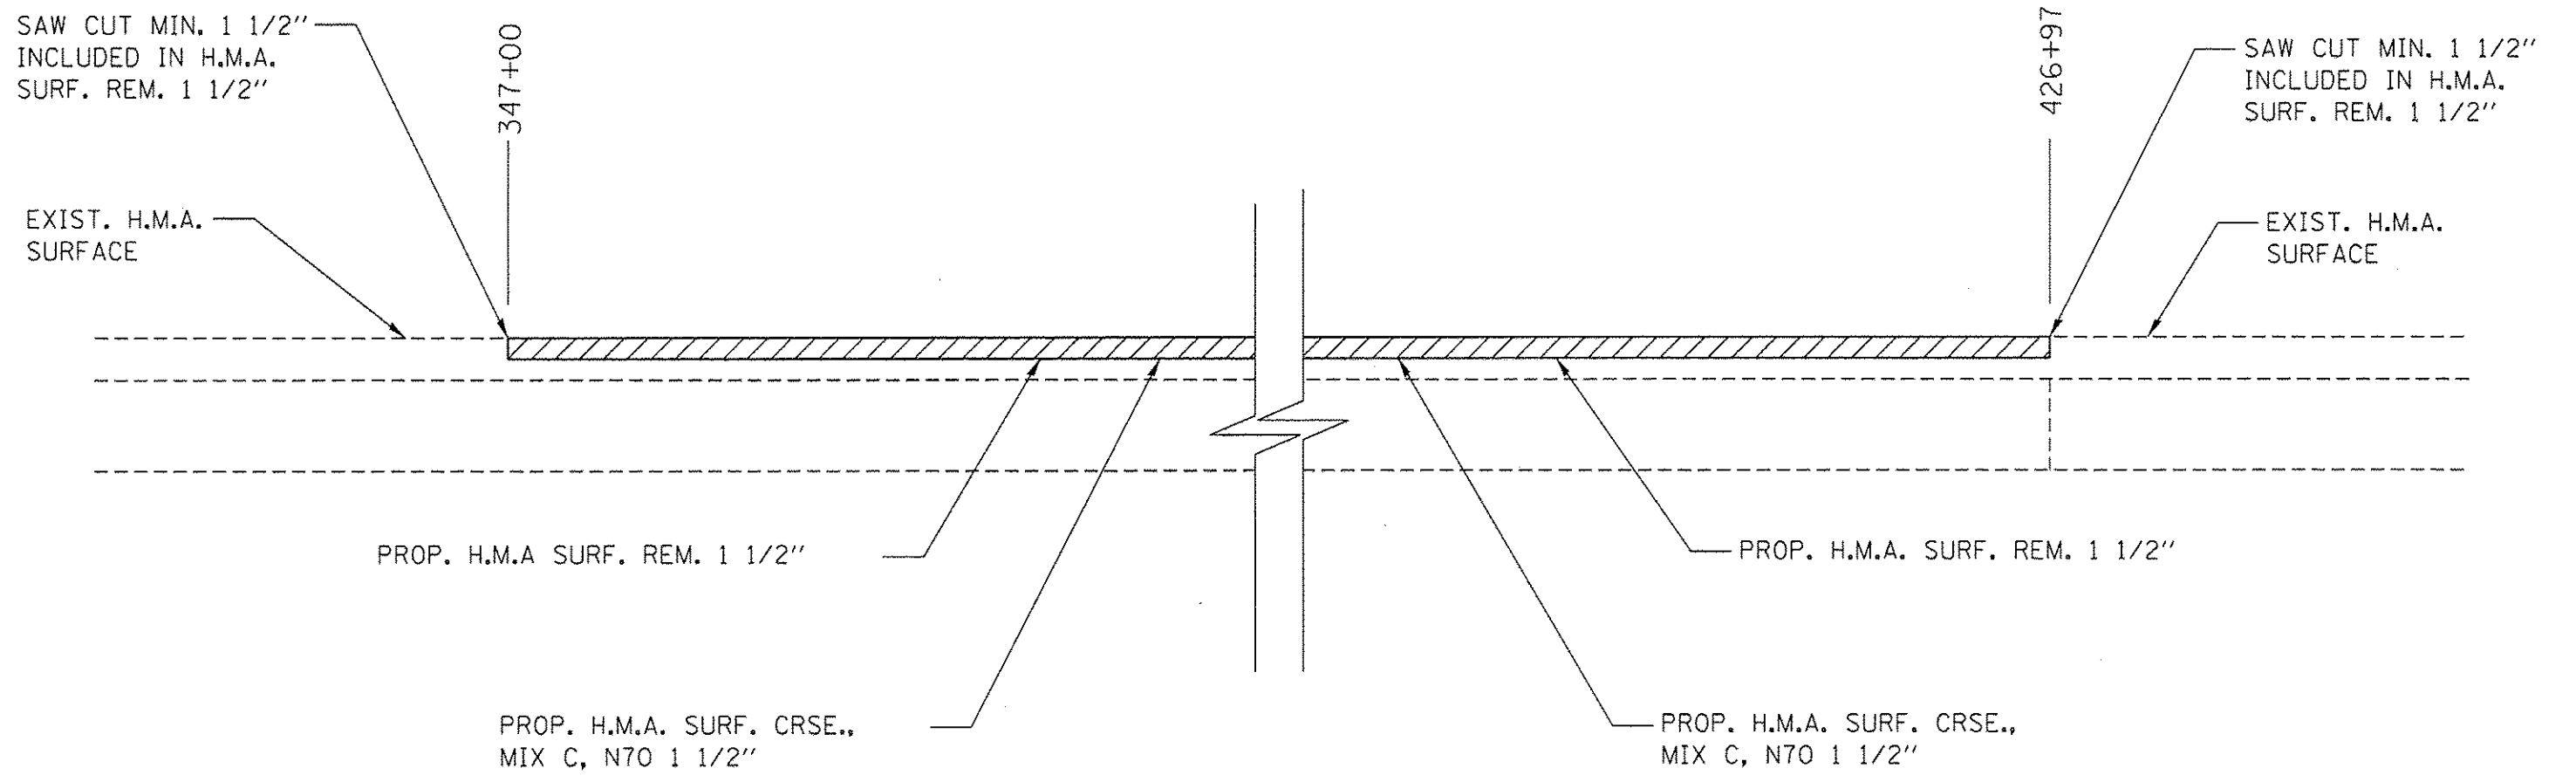

FILE NAME *	USER NAME * shahdm	DESIGNED - DMS	REVISED - _____	<b>STATE OF ILLINOIS DEPARTMENT OF TRANSPORTATION</b>	<b>BUTT JOINT DETAIL</b>	F.A.P. RTE.	SECTION	COUNTY	TOTAL SHEETS	SHEET NO.
	ot\pw\work\p\dot\shahdm\0346744\06xxx\shh-details.dgn	DRAWN - DMS	REVISED - _____			562	(17) RS-9	SCOTT	7	7
Default	PLOT SCALE * 48.0000 / in.	CHECKED - _____	REVISED - _____	SCALE: _____ SHEET _____ OF _____ SHEETS STA. _____ TO STA. _____		CONTRACT NO. 72G23 ILLINOIS FED. AID PROJECT				
	PLOT DATE * May-21-2013 08:35:37AM	DATE - _____	REVISED - _____							