


COUNTY:	WILLIAMSON
LOCATION:	URBAN
ROUTE:	F. A. P. 331 (IL 13)
FUNDING:	80% FEDERAL 20% STATE
WORK TYPE:	ROADWAY SAFETY
CONSTRUCTION TYPE CODE	0003 0021

CODE NO.	ITEM DESCRIPTION	UNIT	TOTAL QUANTITY		
* 63100045	TRAFFIC BARRIER TERMINAL, TYPE 2	EACH	2	2	
* 63100167	TRAFFIC BARRIER TERMINAL, TYPE 1 (SPECIAL) TANGENT	EACH	2	2	
63200310	GUARDRAIL REMOVAL	FOOT	102	102	
66600105	FURNISHING AND ERECTING RIGHT OF WAY MARKERS	EACH	176	176	
66700305	PERMANENT SURVEY MARKERS, TYPE II	EACH	5	5	
* 66900200	NON-SPECIAL WASTE DISPOSAL	CU YD	4,600	4,600	
* 66900450	SPECIAL WASTE PLANS AND REPORTS	L SUM	1	1	
* 66900530	SOIL DISPOSAL ANALYSIS	EACH	4	4	
* 67201100	SEALING ABANDONED MONITORING WELLS	EACH	8	8	
67000400	ENGINEER'S FIELD OFFICE, TYPE A	CAL MO	30	30	
67100100	MOBILIZATION	L SUM	1	1	
70100320	TRAFFIC CONTROL AND PROTECTION, STANDARD 701422	L SUM	1	1	
70102620	TRAFFIC CONTROL AND PROTECTION, STANDARD 701501	L SUM	1	1	
70102622	TRAFFIC CONTROL AND PROTECTION, STANDARD 701502	L SUM	1	1	
70102635	TRAFFIC CONTROL AND PROTECTION, STANDARD 701701	L SUM	1	1	
70103815	TRAFFIC CONTROL SURVEILLANCE	CAL DA	60	60	
70106800	CHANGEABLE MESSAGE SIGN	CAL MO	72	72	
70200100	NIGHTTIME WORK ZONE LIGHTING	L SUM	1	1	

2

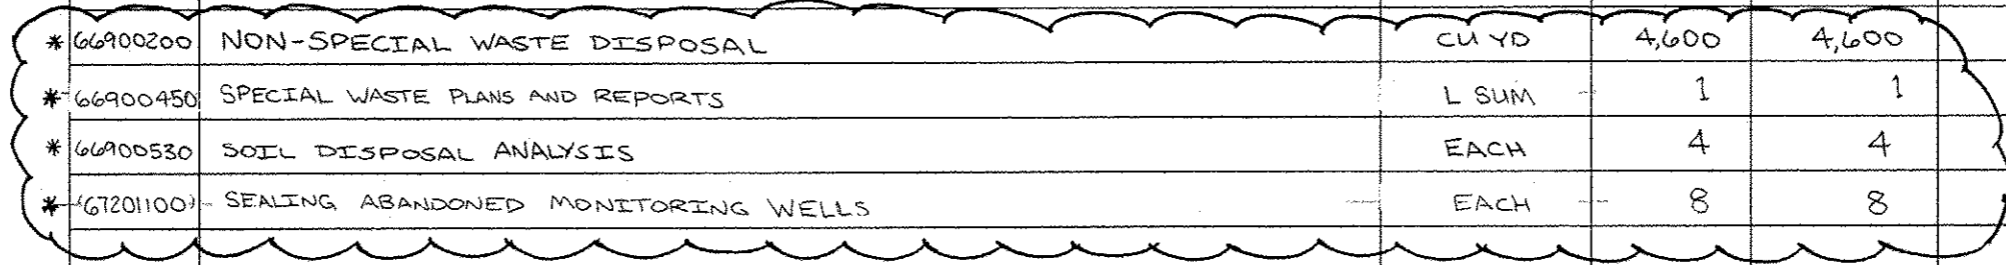

REVISOR: **CH2MHILL**
 REVISION: 6-7-13
 *SPECIALTY ITEM

FILE NAME: 0978258-sh1-500-09.dgn
CH2MHILL

USER NAME: mfox	DESIGNED: KN	REVISED:
PLOT SCALE: 2.0000 / in.	DRAWN: AS	REVISED:
PLOT DATE: 3/11/2013	CHECKED:	REVISED:
	DATE:	REVISED:

STATE OF ILLINOIS
 DEPARTMENT OF TRANSPORTATION

SUMMARY OF QUANTITIES	
SCALE:	SHEET NO. 9 OF 16 SHEETS STA. TO STA.

F.A.P. RTE. 331	SECTION (1-4R-2, N-4, IS-4)	COUNTY WILLIAMSON	TOTAL SHEETS 381	SHEET NO. 14
DRAWING NO. 500-09		CONTRACT NO. 78258		
ILLINOIS FED. AID PROJECT				