
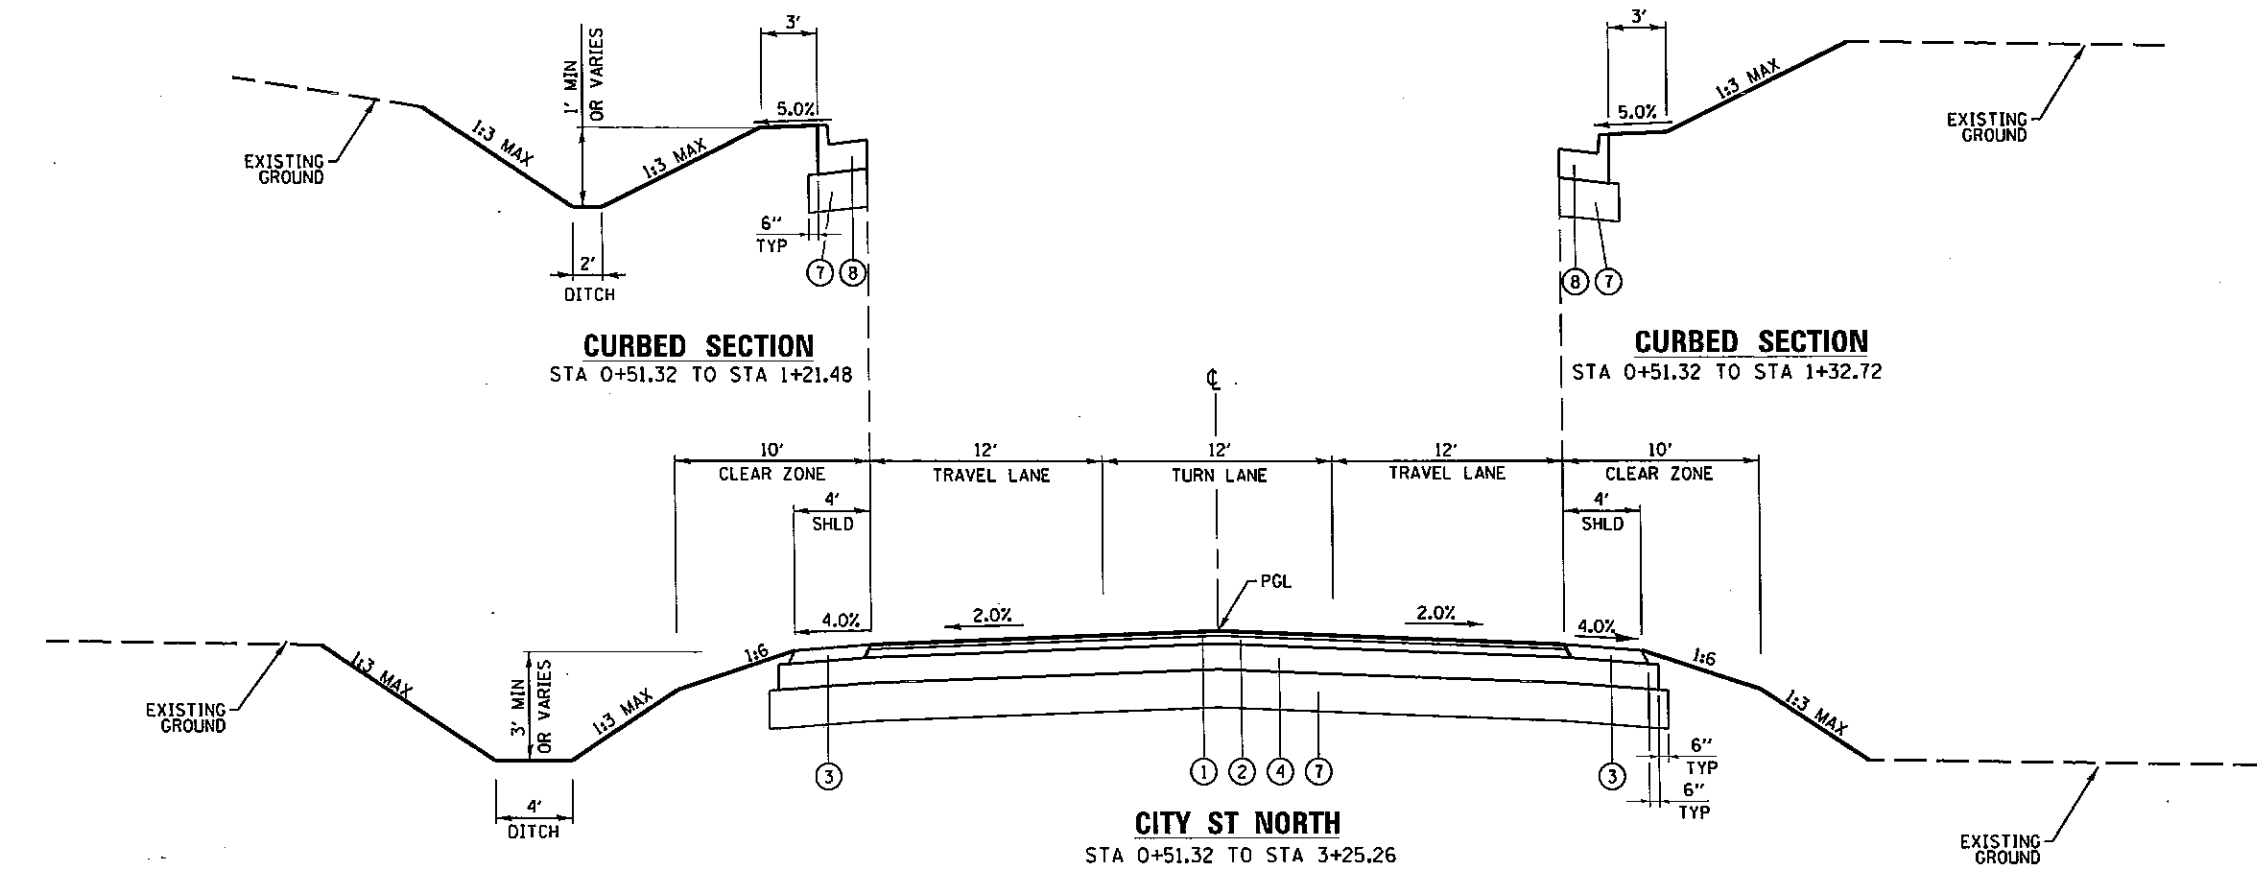


LEGEND	
(A)	EXISTING HMA PAVEMENT
(B)	PAVED SHOULDER REMOVAL
(C)	EXISTING HMA PAVEMENT TO BE MILLED
(1)	HOT-MIX ASPHALT SURFACE COURSE, MIX C, N90, 1 1/2"
(2)	HOT-MIX ASPHALT BINDER COURSE, IL-19.0, N90, 2 1/2"
(3)	HOT-MIX ASPHALT SHOULDERS, 4"
(4)	AGGREGATE BASE COURSE, TYPE A 8"
(5)	HOT-MIX ASPHALT SHOULDERS, 15 1/4"
(6)	PIPE UNDERDRAINS, 4"
(7)	PROCESSING LIME STABILIZED SOIL MIXTURE 12"
(8)	COMBINATION CONCRETE CURB AND GUTTER, TYPE B-6.24
(9)	PORTLAND CEMENT CONCRETE SIDEWALK 6 INCH
(10)	CONCRETE GUTTER, TYPE A (SPECIAL)
(11)	NOT USED
(12)	HOT-MIX ASPHALT SURFACE COURSE, MIX D, N90, 2 1/2"
(13)	PORTLAND CEMENT CONCRETE SIDEWALK 4 INCH
(14)	CONCRETE GUTTER, TYPE A
(15)	AGGREGATE SHOULDERS, TYPE A 4"
(16)	CONCRETE MEDIAN SURFACE, 4 INCH
(17)	PORTLAND CEMENT CONCRETE PAVEMENT 9 1/2" (JOINTED)
(19)	STEEL PLATE BEAM GUARDRAIL, TYPE A, 6 FOOT POSTS
(20)	HOT-MIX ASPHALT PAVEMENT (FULL DEPTH), 15 1/4"
(21)	SUBBASE GRANULAR MATERIAL, TYPE A 8"
(22)	HOT-MIX ASPHALT PAVEMENT (FULL DEPTH), 10 3/4"
(23)	COMBINATION CONCRETE CURB AND GUTTER, TYPE B-6.12
(24)	CONCRETE MEDIAN, TYPE SM-6.24
(25)	SUBBASE GRANULAR MATERIAL, TYPE A 12"
(26)	COMBINATION CONCRETE CURB AND GUTTER, TYPE M-4.24

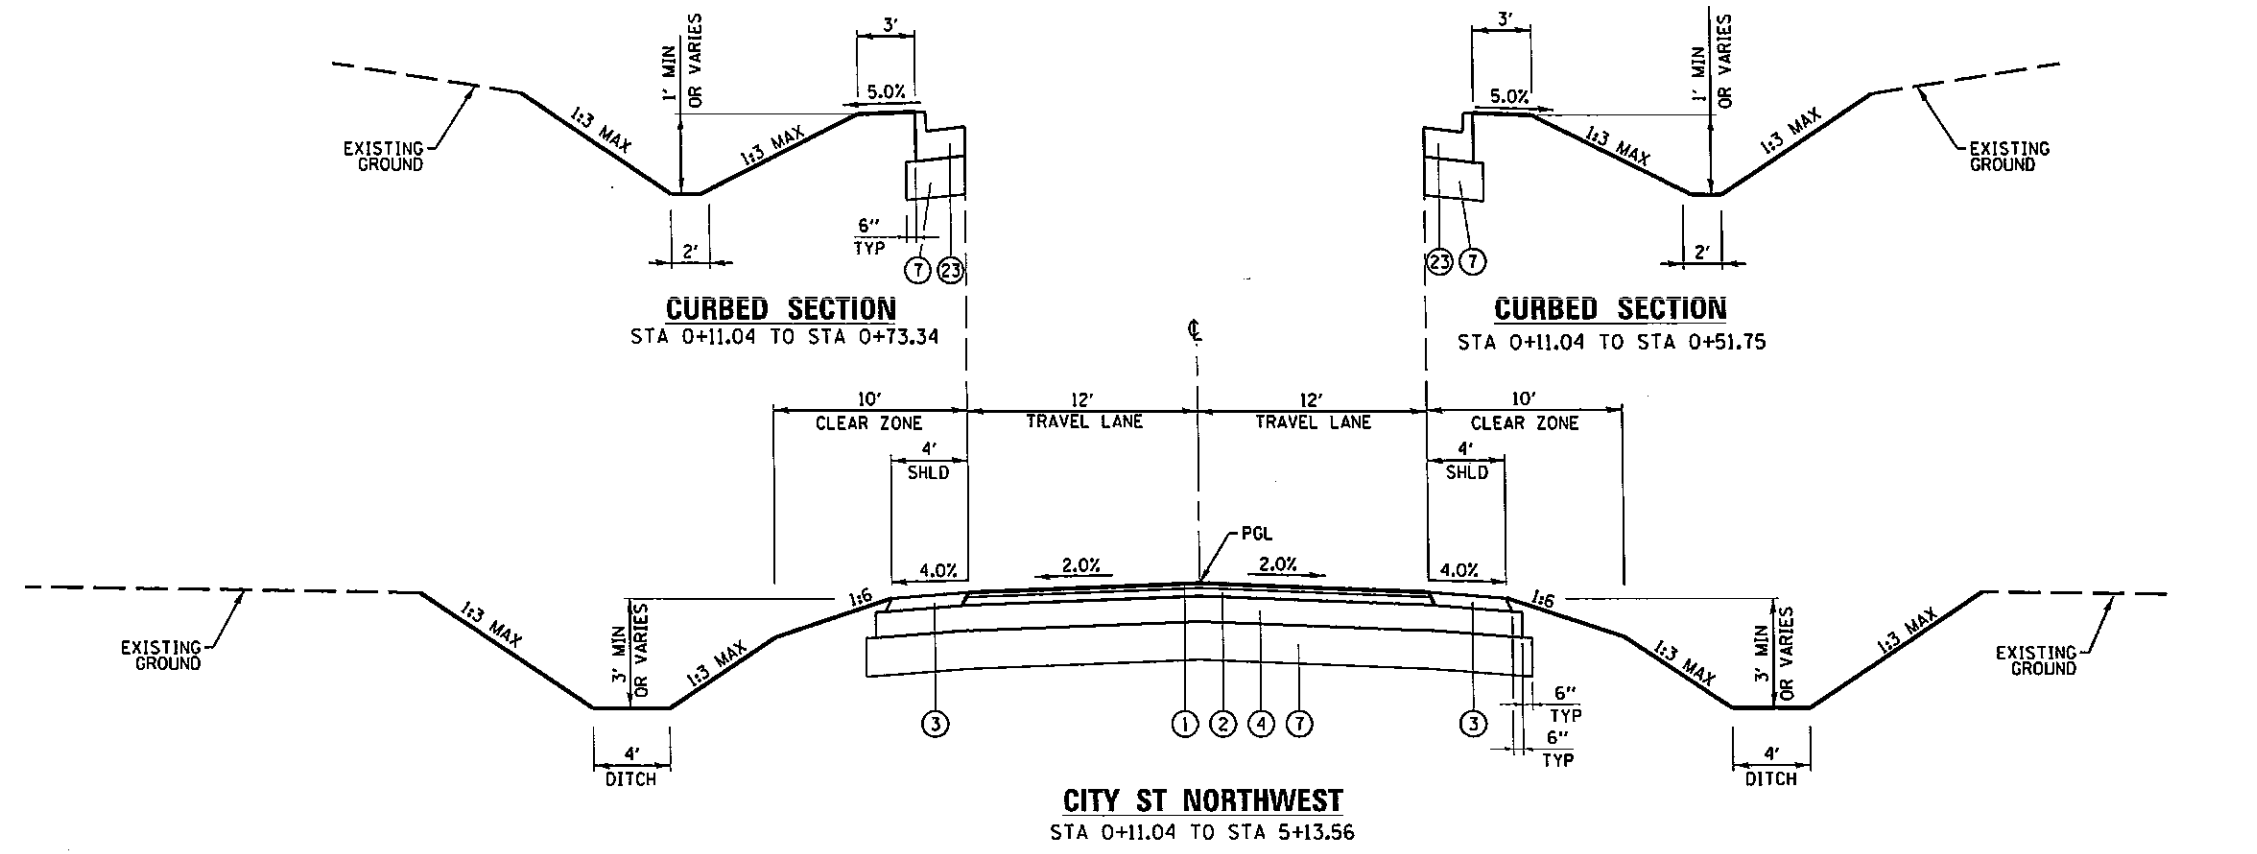

FILE NAME = c:\pwork\pwork\hail\hail\148333666\097258-shr-typcal-11.dgn  
 USER NAME = moesbl  
 DESIGNED - KN  
 DRAWN - AS  
 CHECKED -  
 DATE - 6/26/2013  
 PLOT SCALE = 10,0000' / in.  
 PLOT DATE = 6/26/2013

DESIGNED - KN  
 DRAWN - AS  
 CHECKED -  
 DATE - 6/26/2013  
 REVISED -  
 REVISED -  
 REVISED -  
 REVISED -

STATE OF ILLINOIS  
 DEPARTMENT OF TRANSPORTATION

PROPOSED TYPICAL SECTIONS  
 CITY ST NORTHWEST, CITY ST NORTH  
 SCALE: NA SHEET NO. 11 OF 21 SHEETS STA. TO STA.

F.A.P. RTE.	SECTION	COUNTY	TOTAL SHEETS	SHEET NO.
331	(1-4)R-2, N-4, TS-4	WILLIAMSON	581	32
DRAWING NO. TS-11			CONTRACT NO. 78258	
ILLINOIS FED. AID PROJECT				

