
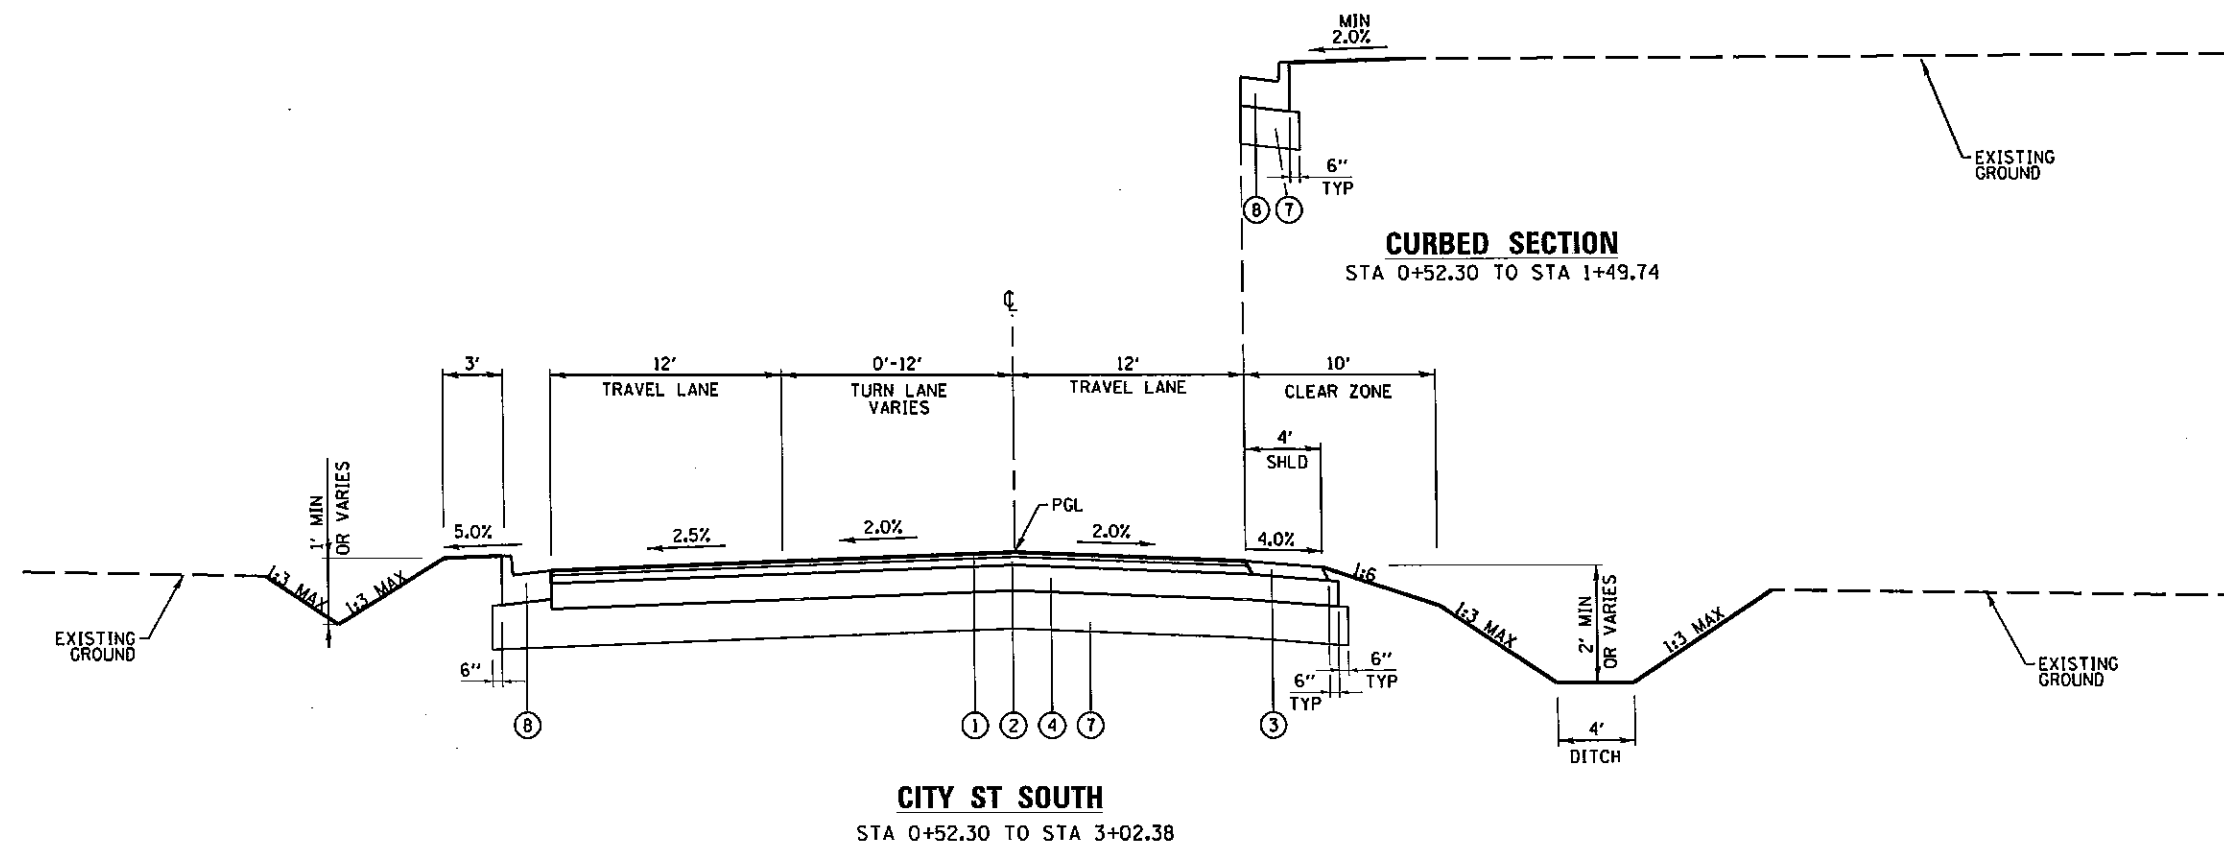


LEGEND

- (A) EXISTING HMA PAVEMENT
- (B) PAVED SHOULDER REMOVAL
- (C) EXISTING HMA PAVEMENT TO BE MILLED
- (1) HOT-MIX ASPHALT SURFACE COURSE, MIX C, N90, 1 1/2"
- (2) HOT-MIX ASPHALT BINDER COURSE, 1L-19.0, N90, 2 1/2"
- (3) HOT-MIX ASPHALT SHOULDERS, 4"
- (4) AGGREGATE BASE COURSE, TYPE A 8"
- (5) HOT-MIX ASPHALT SHOULDERS, 15 1/4"
- (6) PIPE UNDERDRAINS, 4"
- (7) PROCESSING LIME STABILIZED SOIL MIXTURE 12"
- (8) COMBINATION CONCRETE CURB AND GUTTER, TYPE B-6.24
- (9) PORTLAND CEMENT CONCRETE SIDEWALK 6 INCH
- (10) CONCRETE GUTTER, TYPE A (SPECIAL)
- (11) NOT USED
- (12) HOT-MIX ASPHALT SURFACE COURSE, MIX D, N90, 2 1/2"
- (13) PORTLAND CEMENT CONCRETE SIDEWALK 4 INCH
- (14) CONCRETE GUTTER, TYPE A
- (15) AGGREGATE SHOULDERS, TYPE A 4"
- (16) CONCRETE MEDIAN SURFACE, 4 INCH
- (17) PORTLAND CEMENT CONCRETE PAVEMENT 9 1/2" (JOINTED)
- (19) STEEL PLATE BEAM GUARDRAIL, TYPE A, 6 FOOT POSTS
- (20) HOT-MIX ASPHALT PAVEMENT (FULL DEPTH), 15 1/4"
- (21) SUBBASE GRANULAR MATERIAL, TYPE A 8"
- (22) HOT-MIX ASPHALT PAVEMENT (FULL DEPTH), 10 3/4"
- (23) COMBINATION CONCRETE CURB AND GUTTER, TYPE B-6.12
- (24) CONCRETE MEDIAN, TYPE SM-6.24
- (25) SUBBASE GRANULAR MATERIAL, TYPE A 12"
- (26) COMBINATION CONCRETE CURB AND GUTTER, TYPE M-4.24

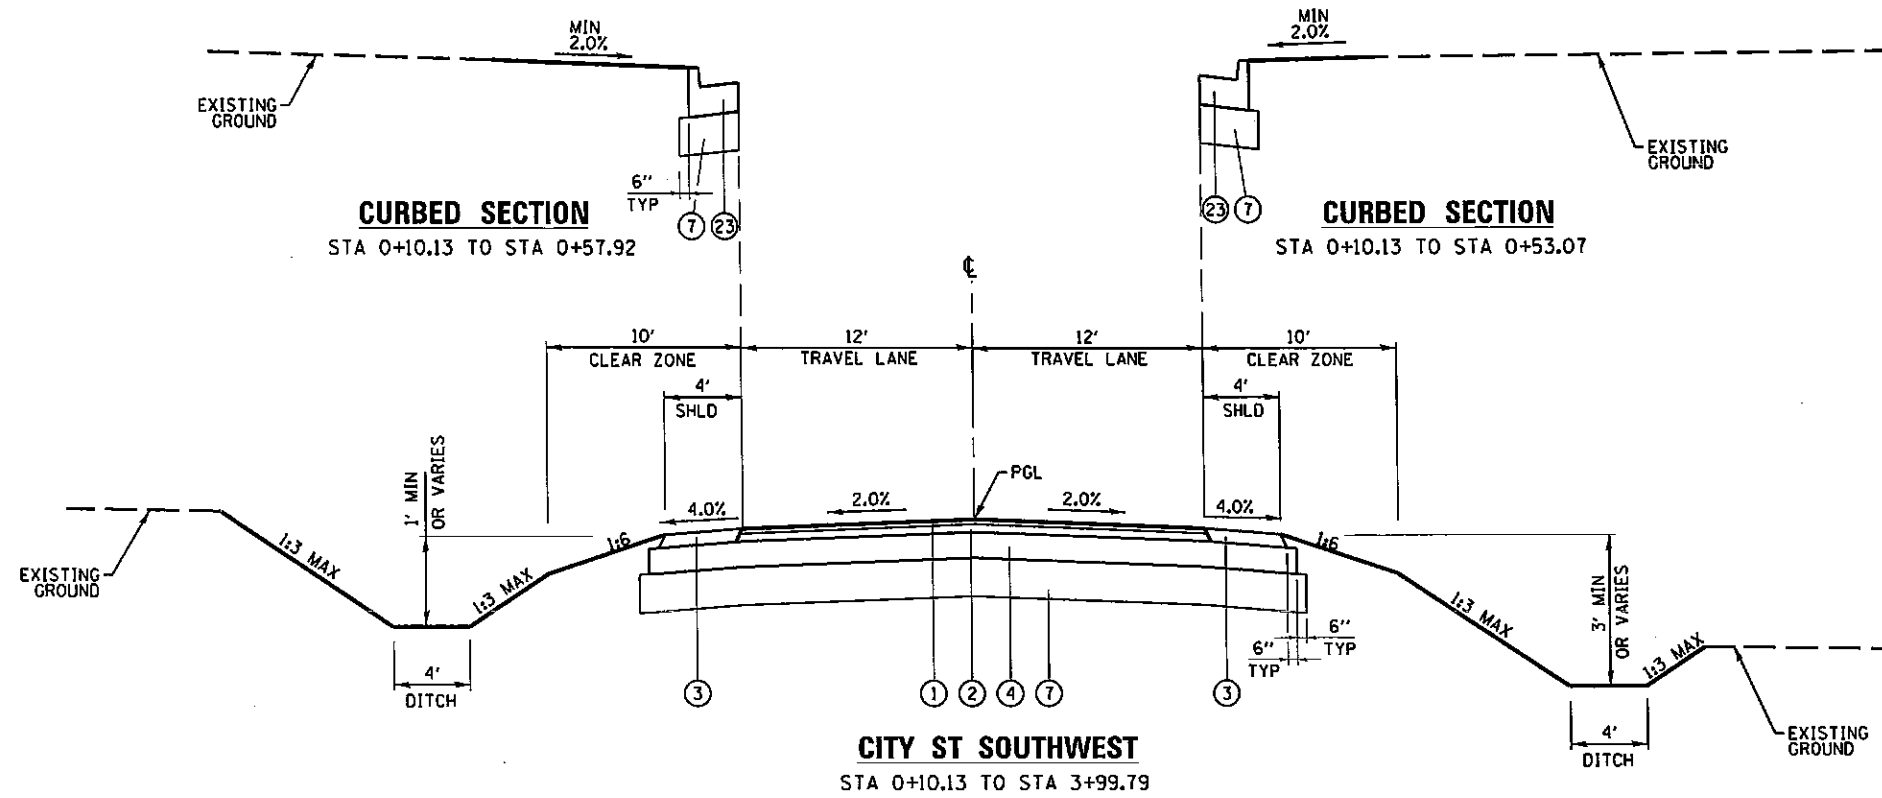

FILE NAME =
 USER NAME = maesbl
 DESIGNED - KN
 DRAWN - AS
 CHECKED -
 DATE -
 PLOT SCALE = 10.0000' / 1" IN.
 PLOT DATE = 6/26/2013

REVISI
 REVISI
 REVISI
 REVISI

**STATE OF ILLINOIS
 DEPARTMENT OF TRANSPORTATION**

**PROPOSED TYPICAL SECTIONS
 CITY ST SOUTH, CITY ST SOUTHWEST**

SCALE: NA SHEET NO. 12 OF 21 SHEETS STA. TO STA.

F.A.P. RTE.	SECTION	COUNTY	TOTAL SHEETS	SHEET NO.
331	(1-4)R-2, N-4, TS-4	WILLIAMSON	381	33
DRAWING NO. TS-12			CONTRACT NO. 78258	
ILLINOIS FED. AID PROJECT				

