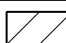

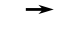


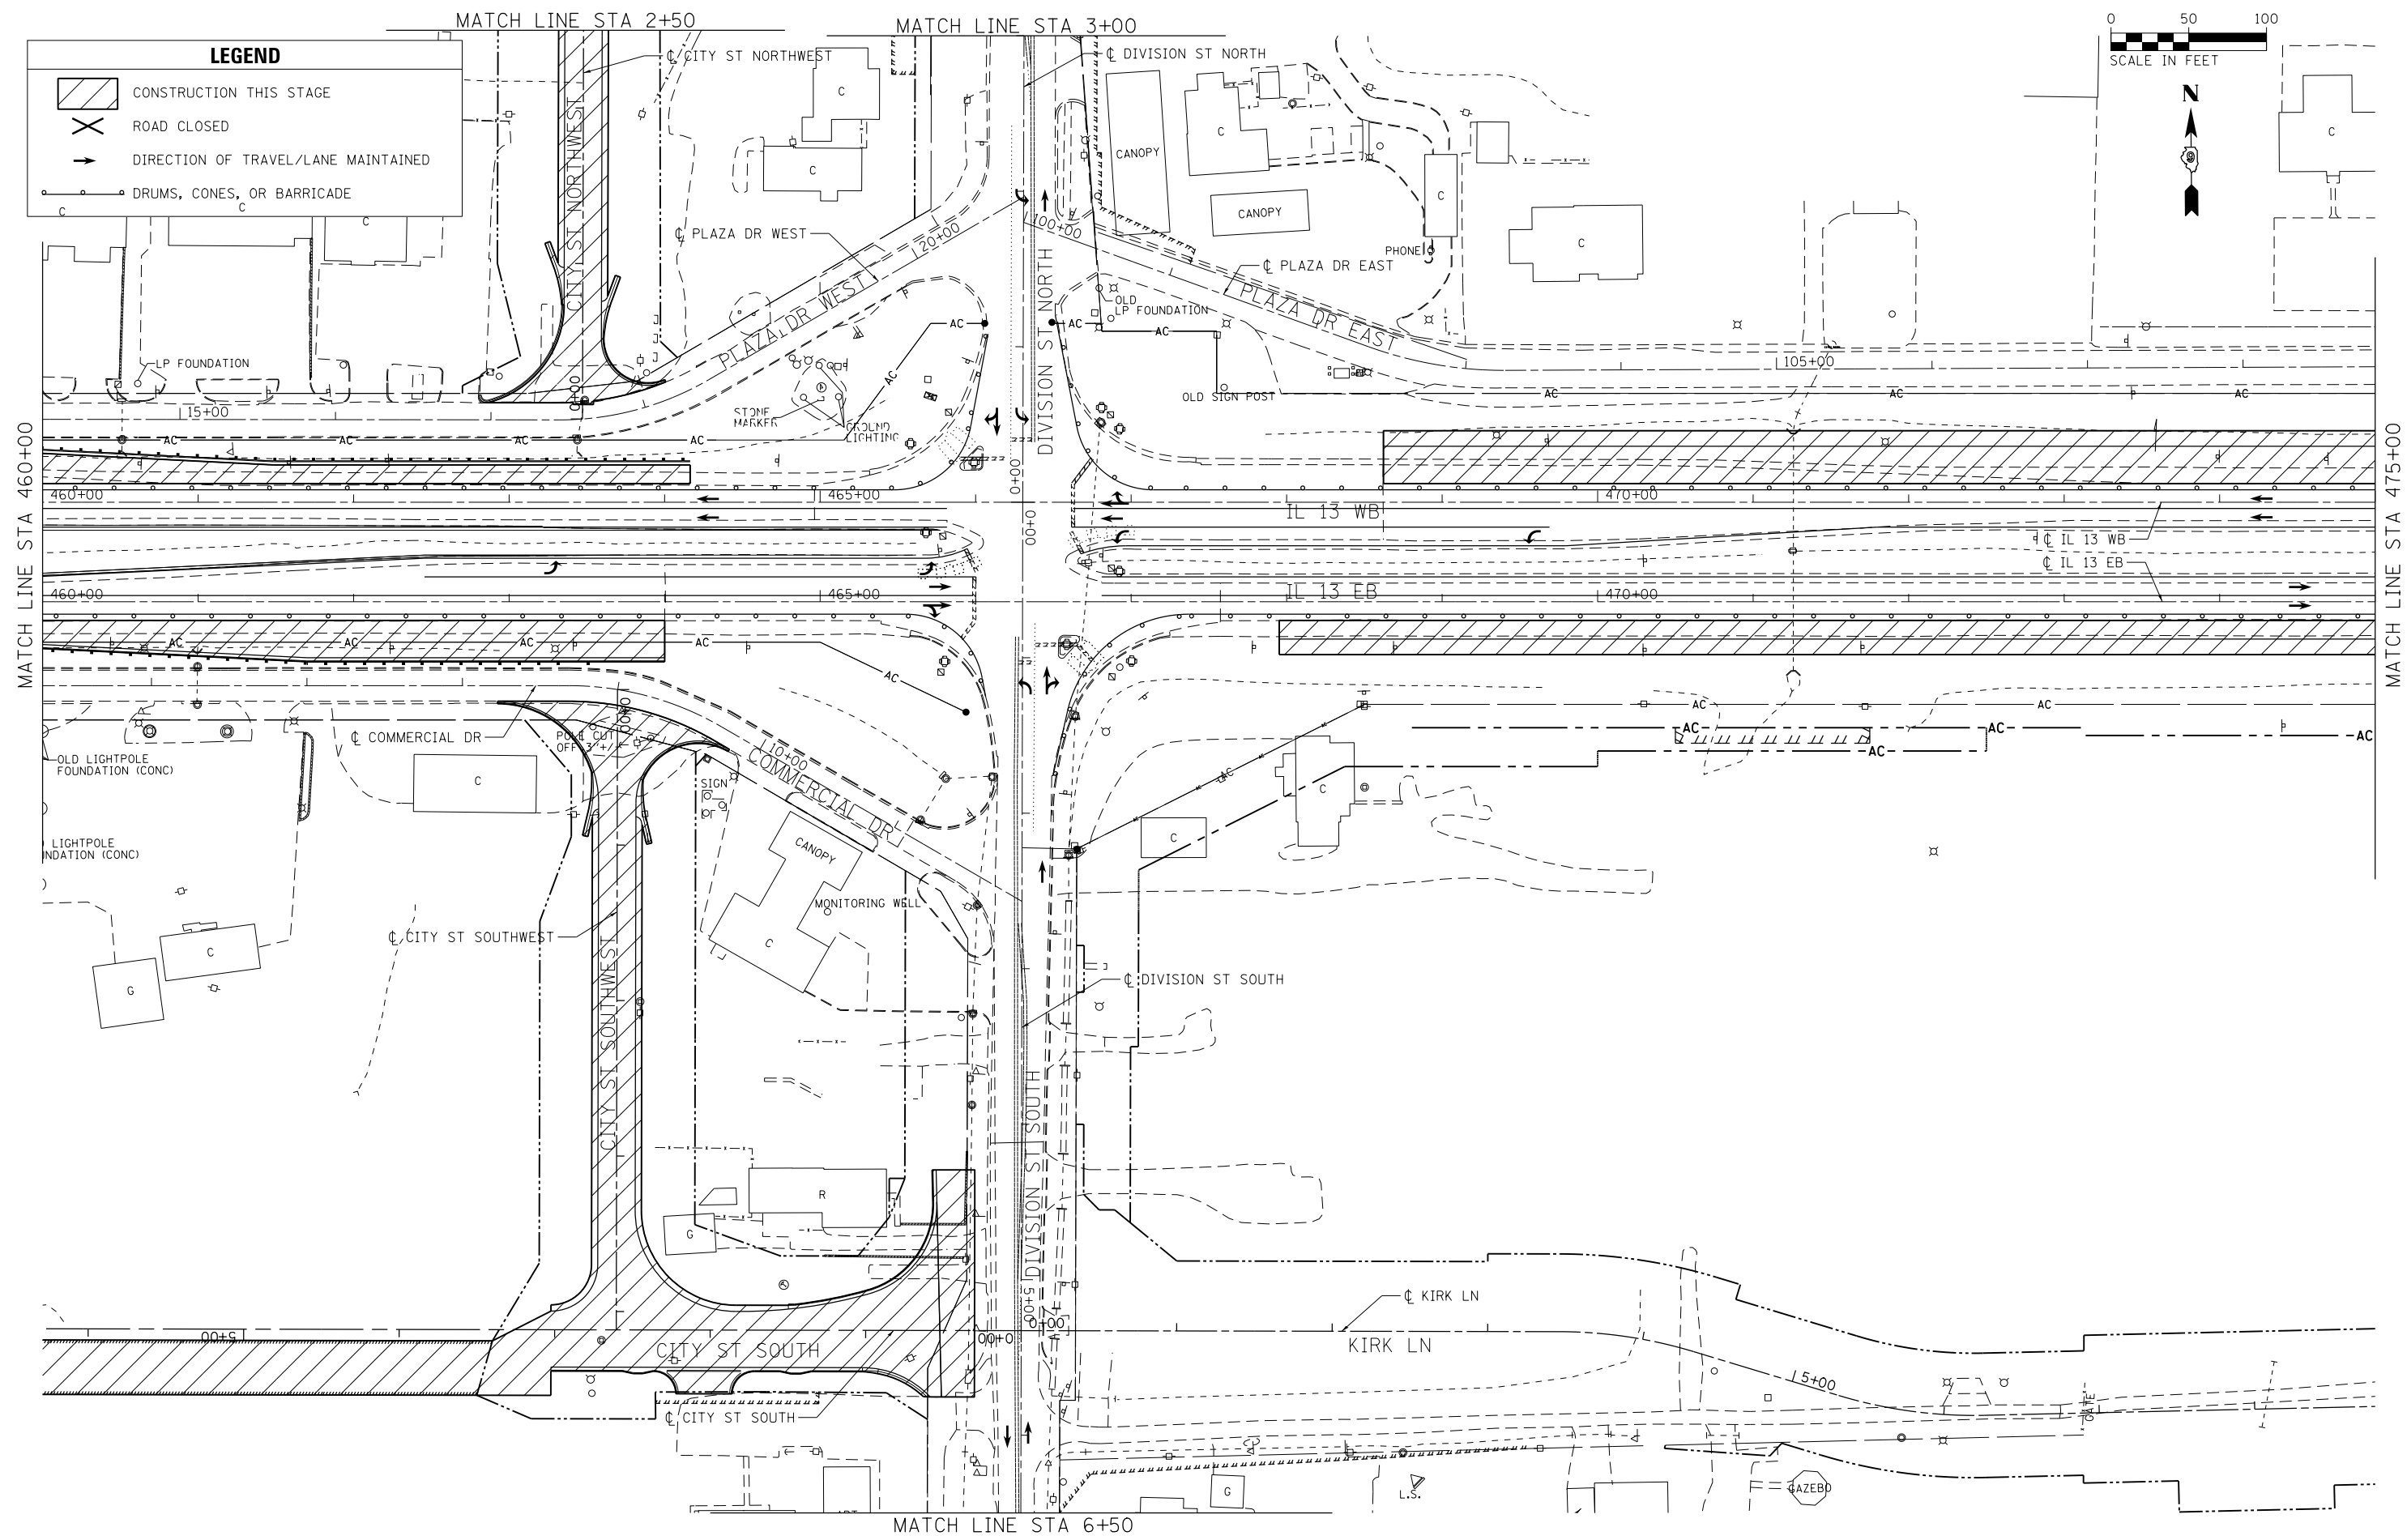


LEGEND

-  CONSTRUCTION THIS STAGE
-  ROAD CLOSED
-  DIRECTION OF TRAVEL/LANE MAINTAINED
-  DRUMS, CONES, OR BARRICADE

0 50 100
SCALE IN FEET

FILE NAME =
D978258-sht-staging-04.dgn
CH2MHILL

USER NAME = mfox
PLOT SCALE = 100.0000' / in.
PLOT DATE = 1/31/2013

DESIGNED - KN
DRAWN - AS
CHECKED -
DATE -

REVISED -
REVISED -
REVISED -
REVISED -

**STATE OF ILLINOIS
DEPARTMENT OF TRANSPORTATION**

SUGGESTED STAGES OF CONSTRUCTION AND TRAFFIC CONTROL
IL 13 - STAGE 1
SCALE: SHEET NO. 4 OF 13 SHEETS STA. 460+00.00 TO STA. 475+00.00

F.A.P. RTE.	SECTION	COUNTY	TOTAL SHEETS	SHEET NO.
331	(1-4)R-2, N-4, TS-4	WILLIAMSON	381	132
DRAWING NO. TC-04			CONTRACT NO. 78258	
ILLINOIS FED. AID PROJECT				