


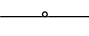
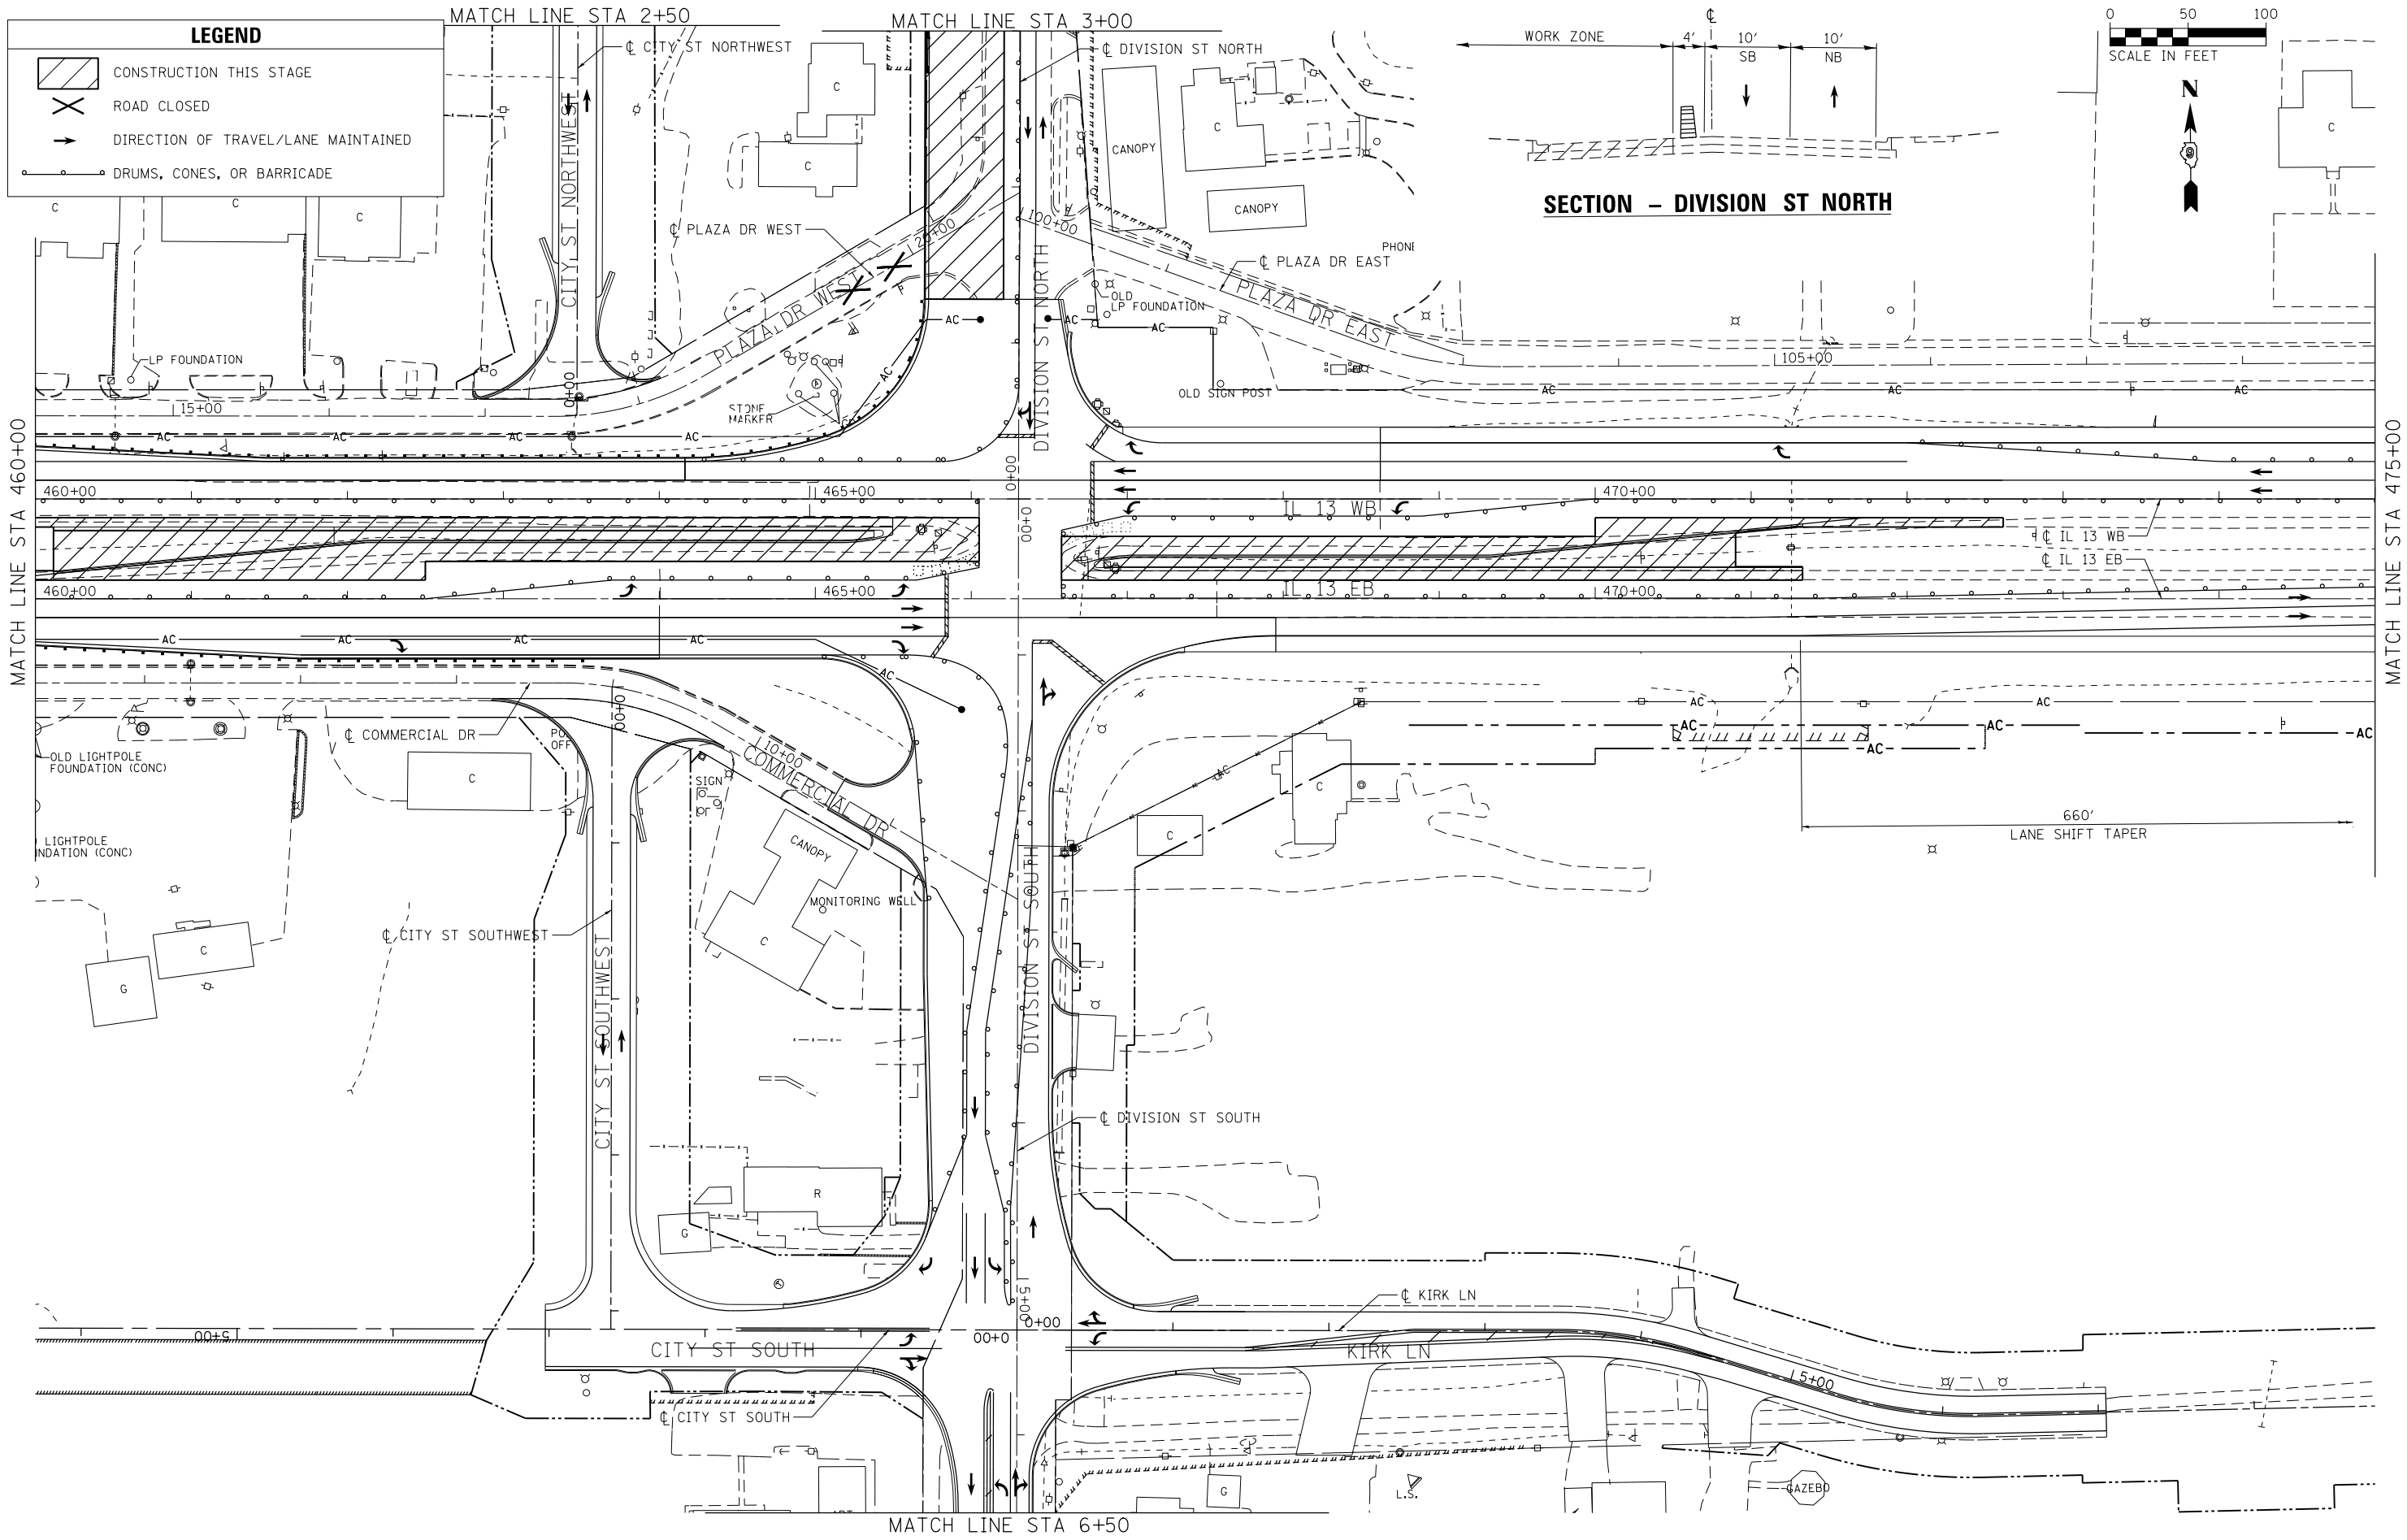


LEGEND

-  CONSTRUCTION THIS STAGE
-  ROAD CLOSED
-  DIRECTION OF TRAVEL/LANE MAINTAINED
-  DRUMS, CONES, OR BARRICADE



FILE NAME = D978258-sht-staging-09.dgn
CH2MHILL

USER NAME = mfox	DESIGNED - KN	REVISED -
PLOT SCALE = 100.0000' / in.	DRAWN - AS	REVISED -
PLOT DATE = 1/31/2013	CHECKED -	REVISED -
	DATE -	REVISED -

**STATE OF ILLINOIS
DEPARTMENT OF TRANSPORTATION**

SUGGESTED STAGES OF CONSTRUCTION AND TRAFFIC CONTROL
IL 13 - STAGE 2
SCALE: SHEET NO. 9 OF 13 SHEETS STA. 460+00.00 TO STA. 475+00.00

F.A.P. RTE.	SECTION	COUNTY	TOTAL SHEETS	SHEET NO.
331	(1-4)R-2, N-4, TS-4	WILLIAMSON	381	137
DRAWING NO. TC-09			CONTRACT NO. 78258	
ILLINOIS FED. AID PROJECT				