


NOTES:

- ELEVATIONS GIVEN ARE AT THE EDGE OF PAVEMENT, UNLESS OTHERWISE INDICATED.
- FOR BRENTWOOD DR CURB OUTLET DETAIL, SEE DRAWING RD-06.

LEGEND	
⊕	SPOT ELEVATION LOCATION

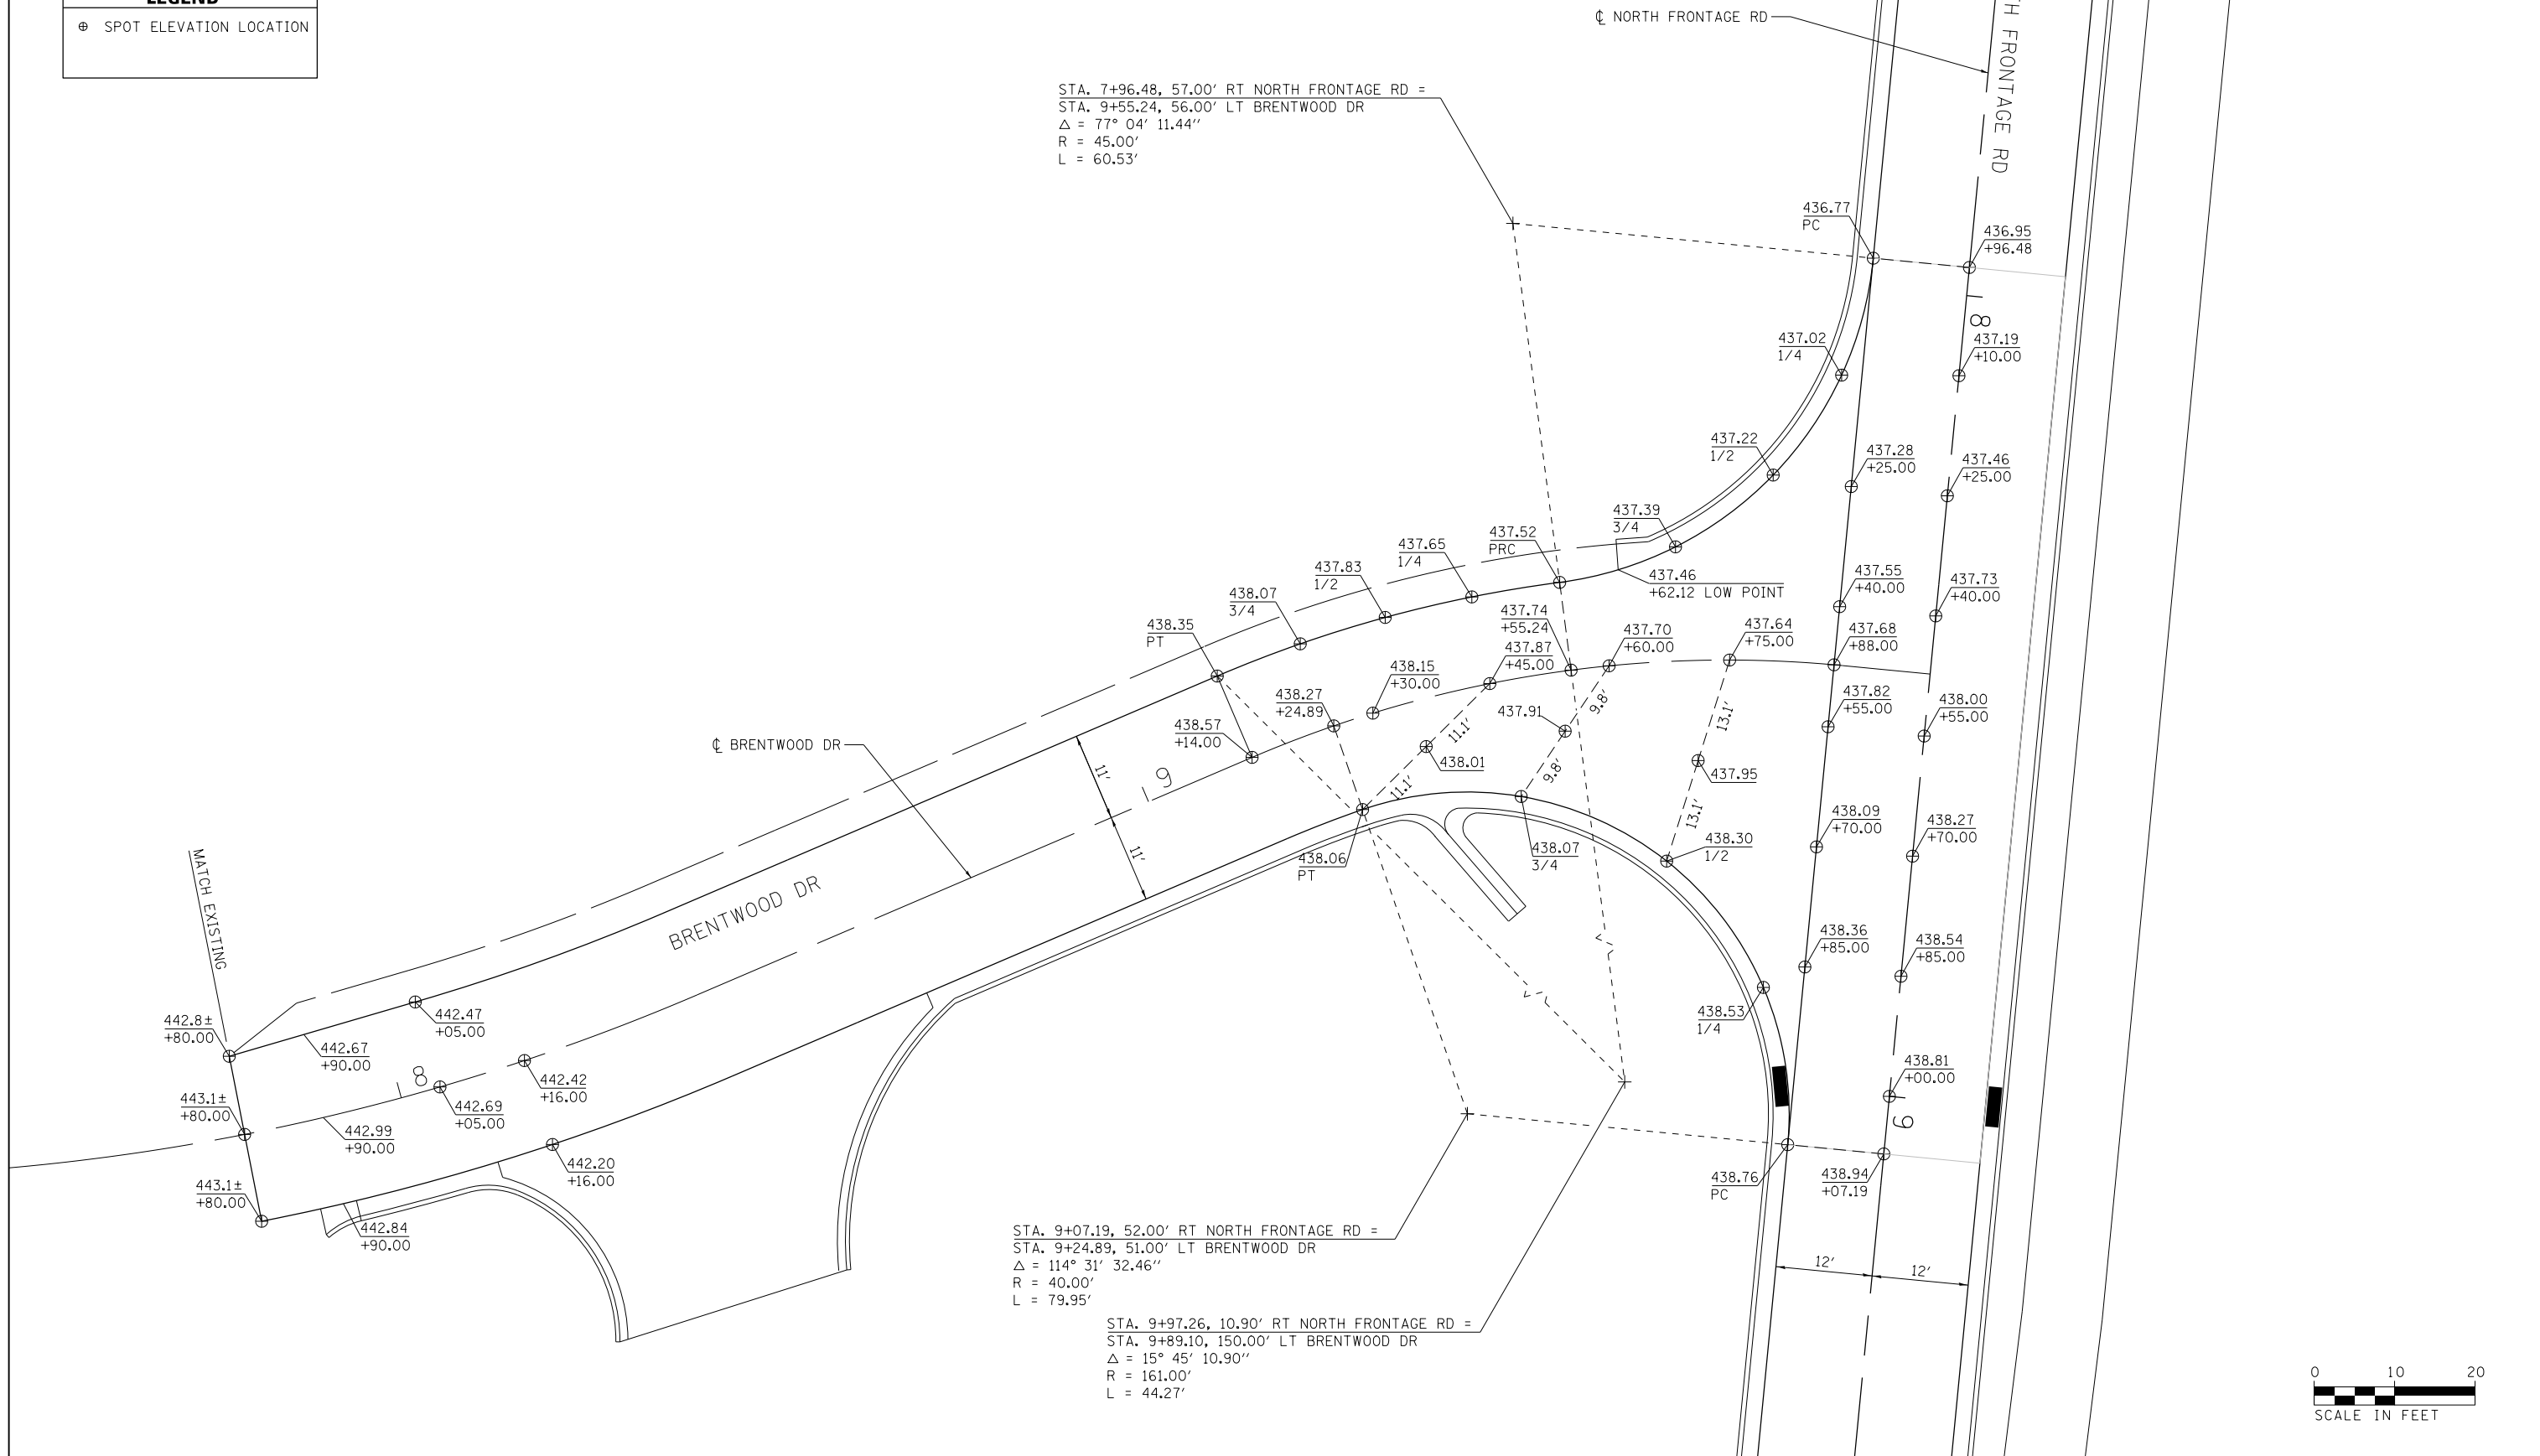

FILE NAME = D978258-sht-intersec-15.dgn	USER NAME = mfox	DESIGNED - KN	REVISED -
CH2MHILL		DRAWN - AS	REVISED -
	PLOT SCALE = 20.0000' / in.	CHECKED -	REVISED -
	PLOT DATE = 1/31/2013	DATE -	REVISED -

**STATE OF ILLINOIS
DEPARTMENT OF TRANSPORTATION**

**INTERSECTION DETAILS
NORTH FRONTAGE ROAD AND BRENTWOOD DRIVE**

SCALE: SHEET NO. 15 OF 17 SHEETS STA. TO STA.

F.A.P. RTE.	SECTION	COUNTY	TOTAL SHEETS	SHEET NO.
331	(1-4)R-2, N-4, TS-4	WILLIAMSON	381	219
DRAWING NO. ID-15		CONTRACT NO. 78258		
ILLINOIS FED. AID PROJECT				