
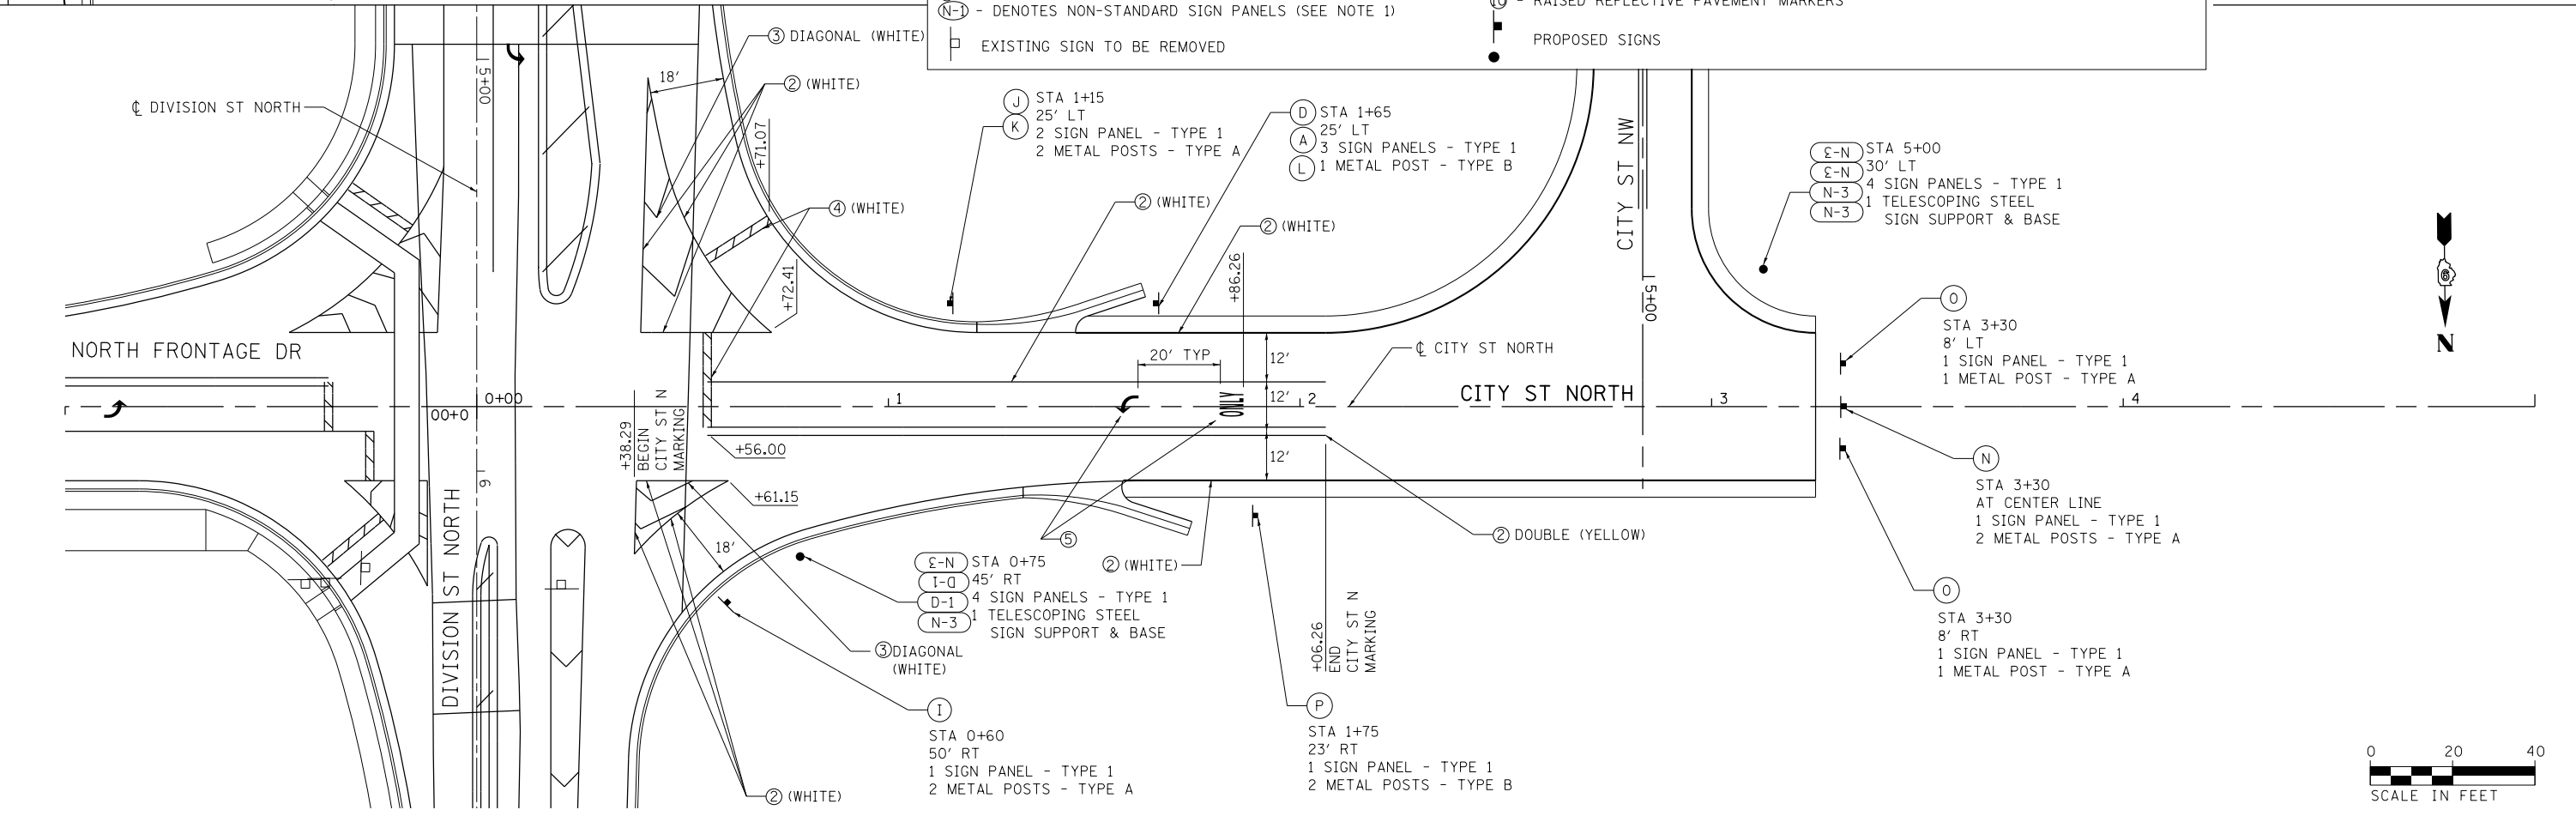


- NOTES:**
- FOR PROPOSED SIGN PANEL LAYOUT AND DIMENSIONS, SEE SIGN PANEL DETAILS SHEET.
 - PROPOSED SIGN OFFSET IS MEASURED FROM CENTERLINE OF SPECIFIED ROAD TO THE SIGN CENTER UNLESS OTHERWISE NOTED.
 - NORTH FRONTAGE RD SIGNING FOR THE APPROACH LEG TO DIVISION NORTH INTERSECTION IS COVERED ON PM-05 (BOTTOM).
 - FOR A SUMMARY OF SIGN REMOVALS, SEE REMOVAL SCHEDULES.

LEGEND

- ① - THERMOPLASTIC PAVEMENT MARKING - LETTERS AND SYMBOLS
- ② - THERMOPLASTIC PAVEMENT MARKING - LINE 4"
- ③ - THERMOPLASTIC PAVEMENT MARKING - LINE 12"
- ④ - THERMOPLASTIC PAVEMENT MARKING - LINE 24"
- A - DENOTES STANDARD SIGN PANELS (SEE NOTE 1)
- N-1 - DENOTES NON-STANDARD SIGN PANELS (SEE NOTE 1)
- EXISTING SIGN TO BE REMOVED
- PROPOSED SIGNS
- ⑤ - PREFORMED PLASTIC PAVEMENT MARKING, TYPE B - INLAID - LETTERS AND SYMBOLS
- ⑥ - PREFORMED PLASTIC PAVEMENT MARKING, TYPE B - INLAID - LINE 4"
- ⑦ - PREFORMED PLASTIC PAVEMENT MARKING, TYPE B - INLAID - LINE 8"
- ⑧ - PREFORMED PLASTIC PAVEMENT MARKING, TYPE B - INLAID - LINE 12"
- ⑨ - PREFORMED PLASTIC PAVEMENT MARKING, TYPE B - INLAID - LINE 24"
- ⑩ - RAISED REFLECTIVE PAVEMENT MARKERS

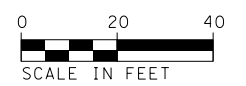

FILE NAME = D978258-sh1-pmk-03.dgn
CH2MHILL

USER NAME = mfox	DESIGNED - KN	REVISED -
PLOT SCALE = 40.0000' / in.	DRAWN - AS	REVISED -
PLOT DATE = 3/11/2013	CHECKED -	REVISED -
	DATE -	REVISED -

**STATE OF ILLINOIS
DEPARTMENT OF TRANSPORTATION**

**PAVEMENT MARKING AND SIGNING PLAN
CITY STREET NORTHWEST AND CITY STREET NORTH**

SCALE: SHEET NO. 3 OF 16 SHEETS STA. TO STA.

F.A.P. RTE.	SECTION	COUNTY	TOTAL SHEETS	SHEET NO.
331	(1-4)R-2, N-4, TS-4	WILLIAMSON	381	224
DRAWING NO. PM-03			CONTRACT NO. 78258	
ILLINOIS FED. AID PROJECT				