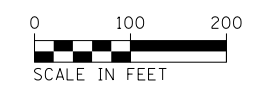
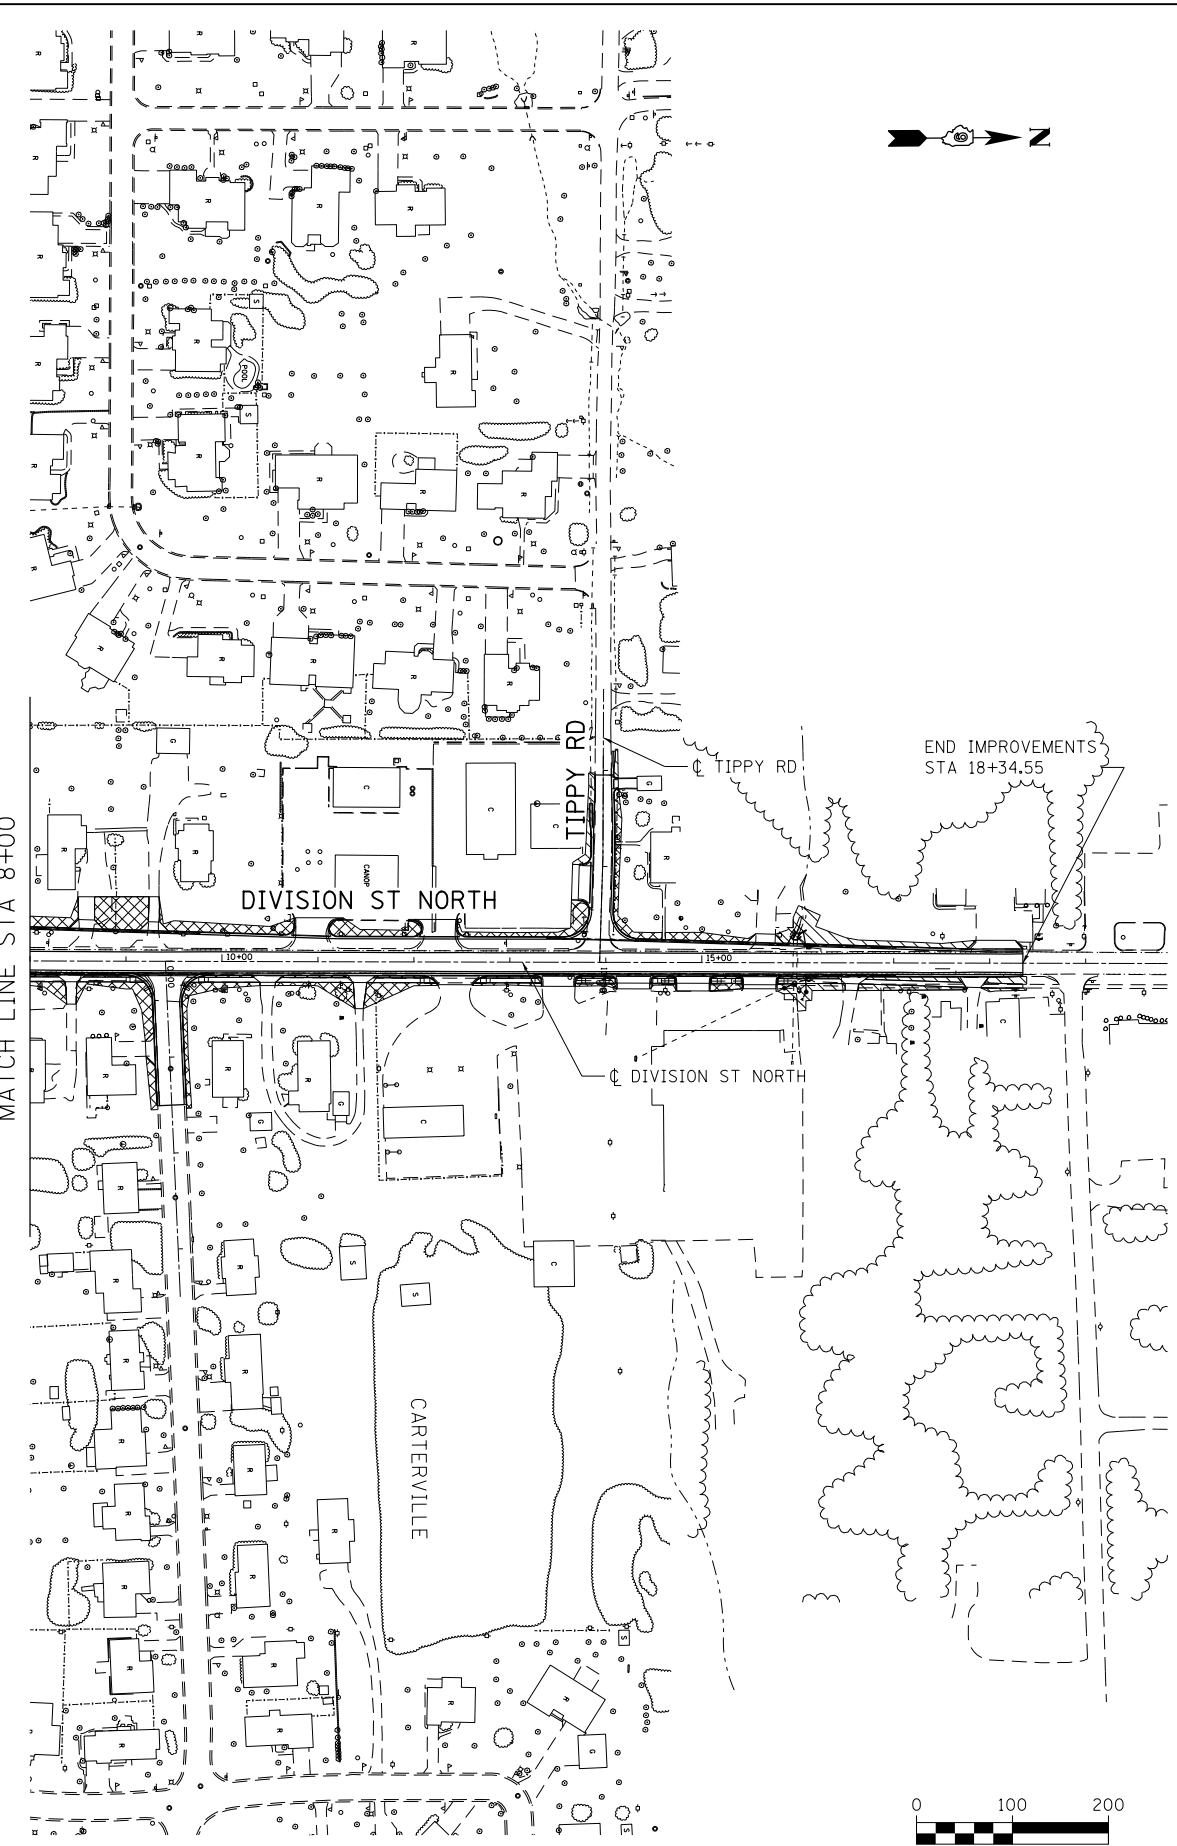

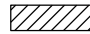


MATCH LINE STA 9+00



LEGEND	
	SEEDING, CLASS 1A
	SEEDING, CLASS 2

- NOTES:
1. FOR A SUMMARY OF TREE REMOVALS, SEE REMOVAL SCHEDULES.
 2. FOR ADDITIONAL LANDSCAPING DETAILS, SEE LANDSCAPING SCHEDULES.

FILE NAME =
D978258-sht-1ndscp-03.dgn
CH2MHILL

USER NAME = mfox
DESIGNED - KN
DRAWN - AS
PLOT SCALE = 200.0000' / in.
CHECKED -
PLOT DATE = 1/31/2013
DATE -

REVISOR -
REVISIONS -
REVISIONS -
REVISIONS -
REVISIONS -

STATE OF ILLINOIS
DEPARTMENT OF TRANSPORTATION

LANDSCAPING PLANS
DIVISION ST SOUTH AND DIVISION ST NORTH

SCALE: SHEET NO. 3 OF 3 SHEETS STA. TO STA.

F.A.P. RTE.	SECTION	COUNTY	TOTAL SHEETS	SHEET NO.
331	(1-4)R-2, N-4, TS-4	WILLIAMSON	381	244
DRAWING NO. LS-03			CONTRACT NO. 78258	
ILLINOIS FED. AID PROJECT				