


MATCH LINE STA 464+50 SEE DRAWING TR-02

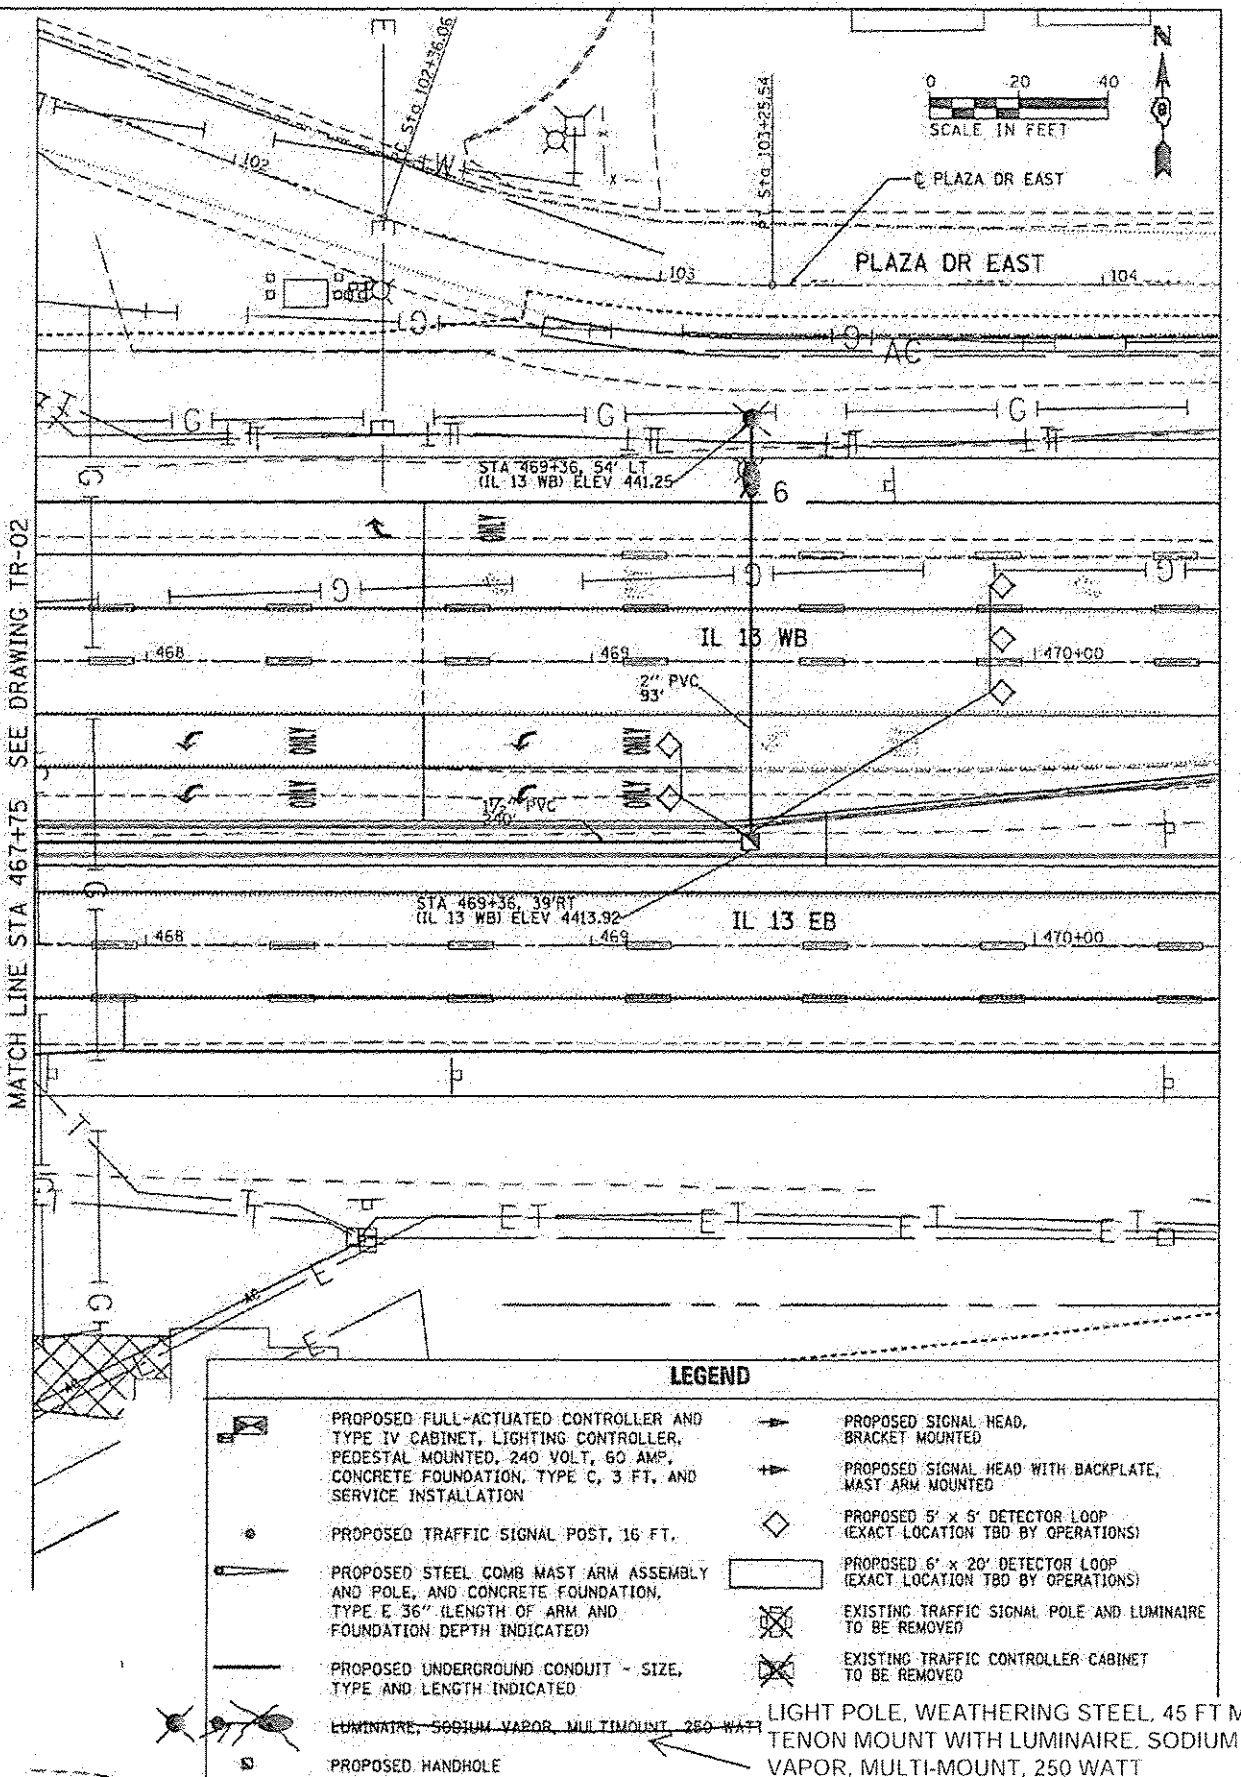

MATCH LINE STA 467+75 SEE DRAWING TR-02

NOTE:
 1. EXISTING CONDUIT AND CABLE THAT DOES NOT INTERFERE WITH THE PROPOSED TRAFFIC SIGNAL SYSTEM MAY BE ABANDON IN PLACE.

LEGEND	
	PROPOSED FULL-ACTUATED CONTROLLER AND TYPE IV CABINET, LIGHTING CONTROLLER, PEDESTAL MOUNTED, 240 VOLT, 60 AMP, CONCRETE FOUNDATION, TYPE C, 3 FT, AND SERVICE INSTALLATION
	PROPOSED TRAFFIC SIGNAL POST, 16 FT.
	PROPOSED STEEL COMB MAST ARM ASSEMBLY AND POLE, AND CONCRETE FOUNDATION, TYPE E 36" (LENGTH OF ARM AND FOUNDATION DEPTH INDICATED)
	PROPOSED UNDERGROUND CONDUIT - SIZE, TYPE AND LENGTH INDICATED
	PROPOSED HANDHOLE
	PROPOSED SIGNAL HEAD, BRACKET MOUNTED
	PROPOSED SIGNAL HEAD WITH BACKPLATE, MAST ARM MOUNTED
	PROPOSED 5' x 5' DETECTOR LOOP (EXACT LOCATION TBD BY OPERATIONS)
	PROPOSED 6' x 20' DETECTOR LOOP (EXACT LOCATION TBD BY OPERATIONS)
	EXISTING TRAFFIC SIGNAL POLE AND LUMINAIRE TO BE REMOVED
	EXISTING TRAFFIC CONTROLLER CABINET TO BE REMOVED

LIGHT POLE, WEATHERING STEEL, 45 FT M.H., TENON MOUNT WITH LUMINAIRE, SODIUM VAPOR, MULTI-MOUNT, 250 WATT

FILE NAME: D:\78258-ent-1a-03.dgn	USER NAME: mfe	DESIGNED: KN	REVISED:
CH2MHILL	PLOT SCALE: 1/8" = 1'-0"	DRAWN: AS	REVISED:
	PLOT DATE: 2/11/2013	CHECKED:	REVISED:
		DATE:	REVISED:

STATE OF ILLINOIS
 DEPARTMENT OF TRANSPORTATION

PROPOSED TRAFFIC SIGNAL PLAN	
IL 13 AND DIVISION STREET	
SCALE:	SHEET NO. 3 OF 6 SHEETS STA. 462+00.00 TO STA. 470+00.00

F.A.P. RTE.	SECTION	COUNTY	TOTAL SHEETS	SHEET NO.
331	11-41R-2, N-4, TS-4	WILLIAMSON	381	247
DRAWING NO. TR-03			CONTRACT NO. 7B258	
(ILLINOIS) FED. AID PROJECT				