


DATE	
BY	
FINAL SURVEY	
NO. OF SHEETS	
NO. OF PAGES	
NO. OF PLANS	
NO. OF CHECKS	

DATE	
BY	
ORIGINAL SURVEY	
NO. OF SHEETS	
NO. OF PAGES	
NO. OF PLANS	
NO. OF CHECKS	

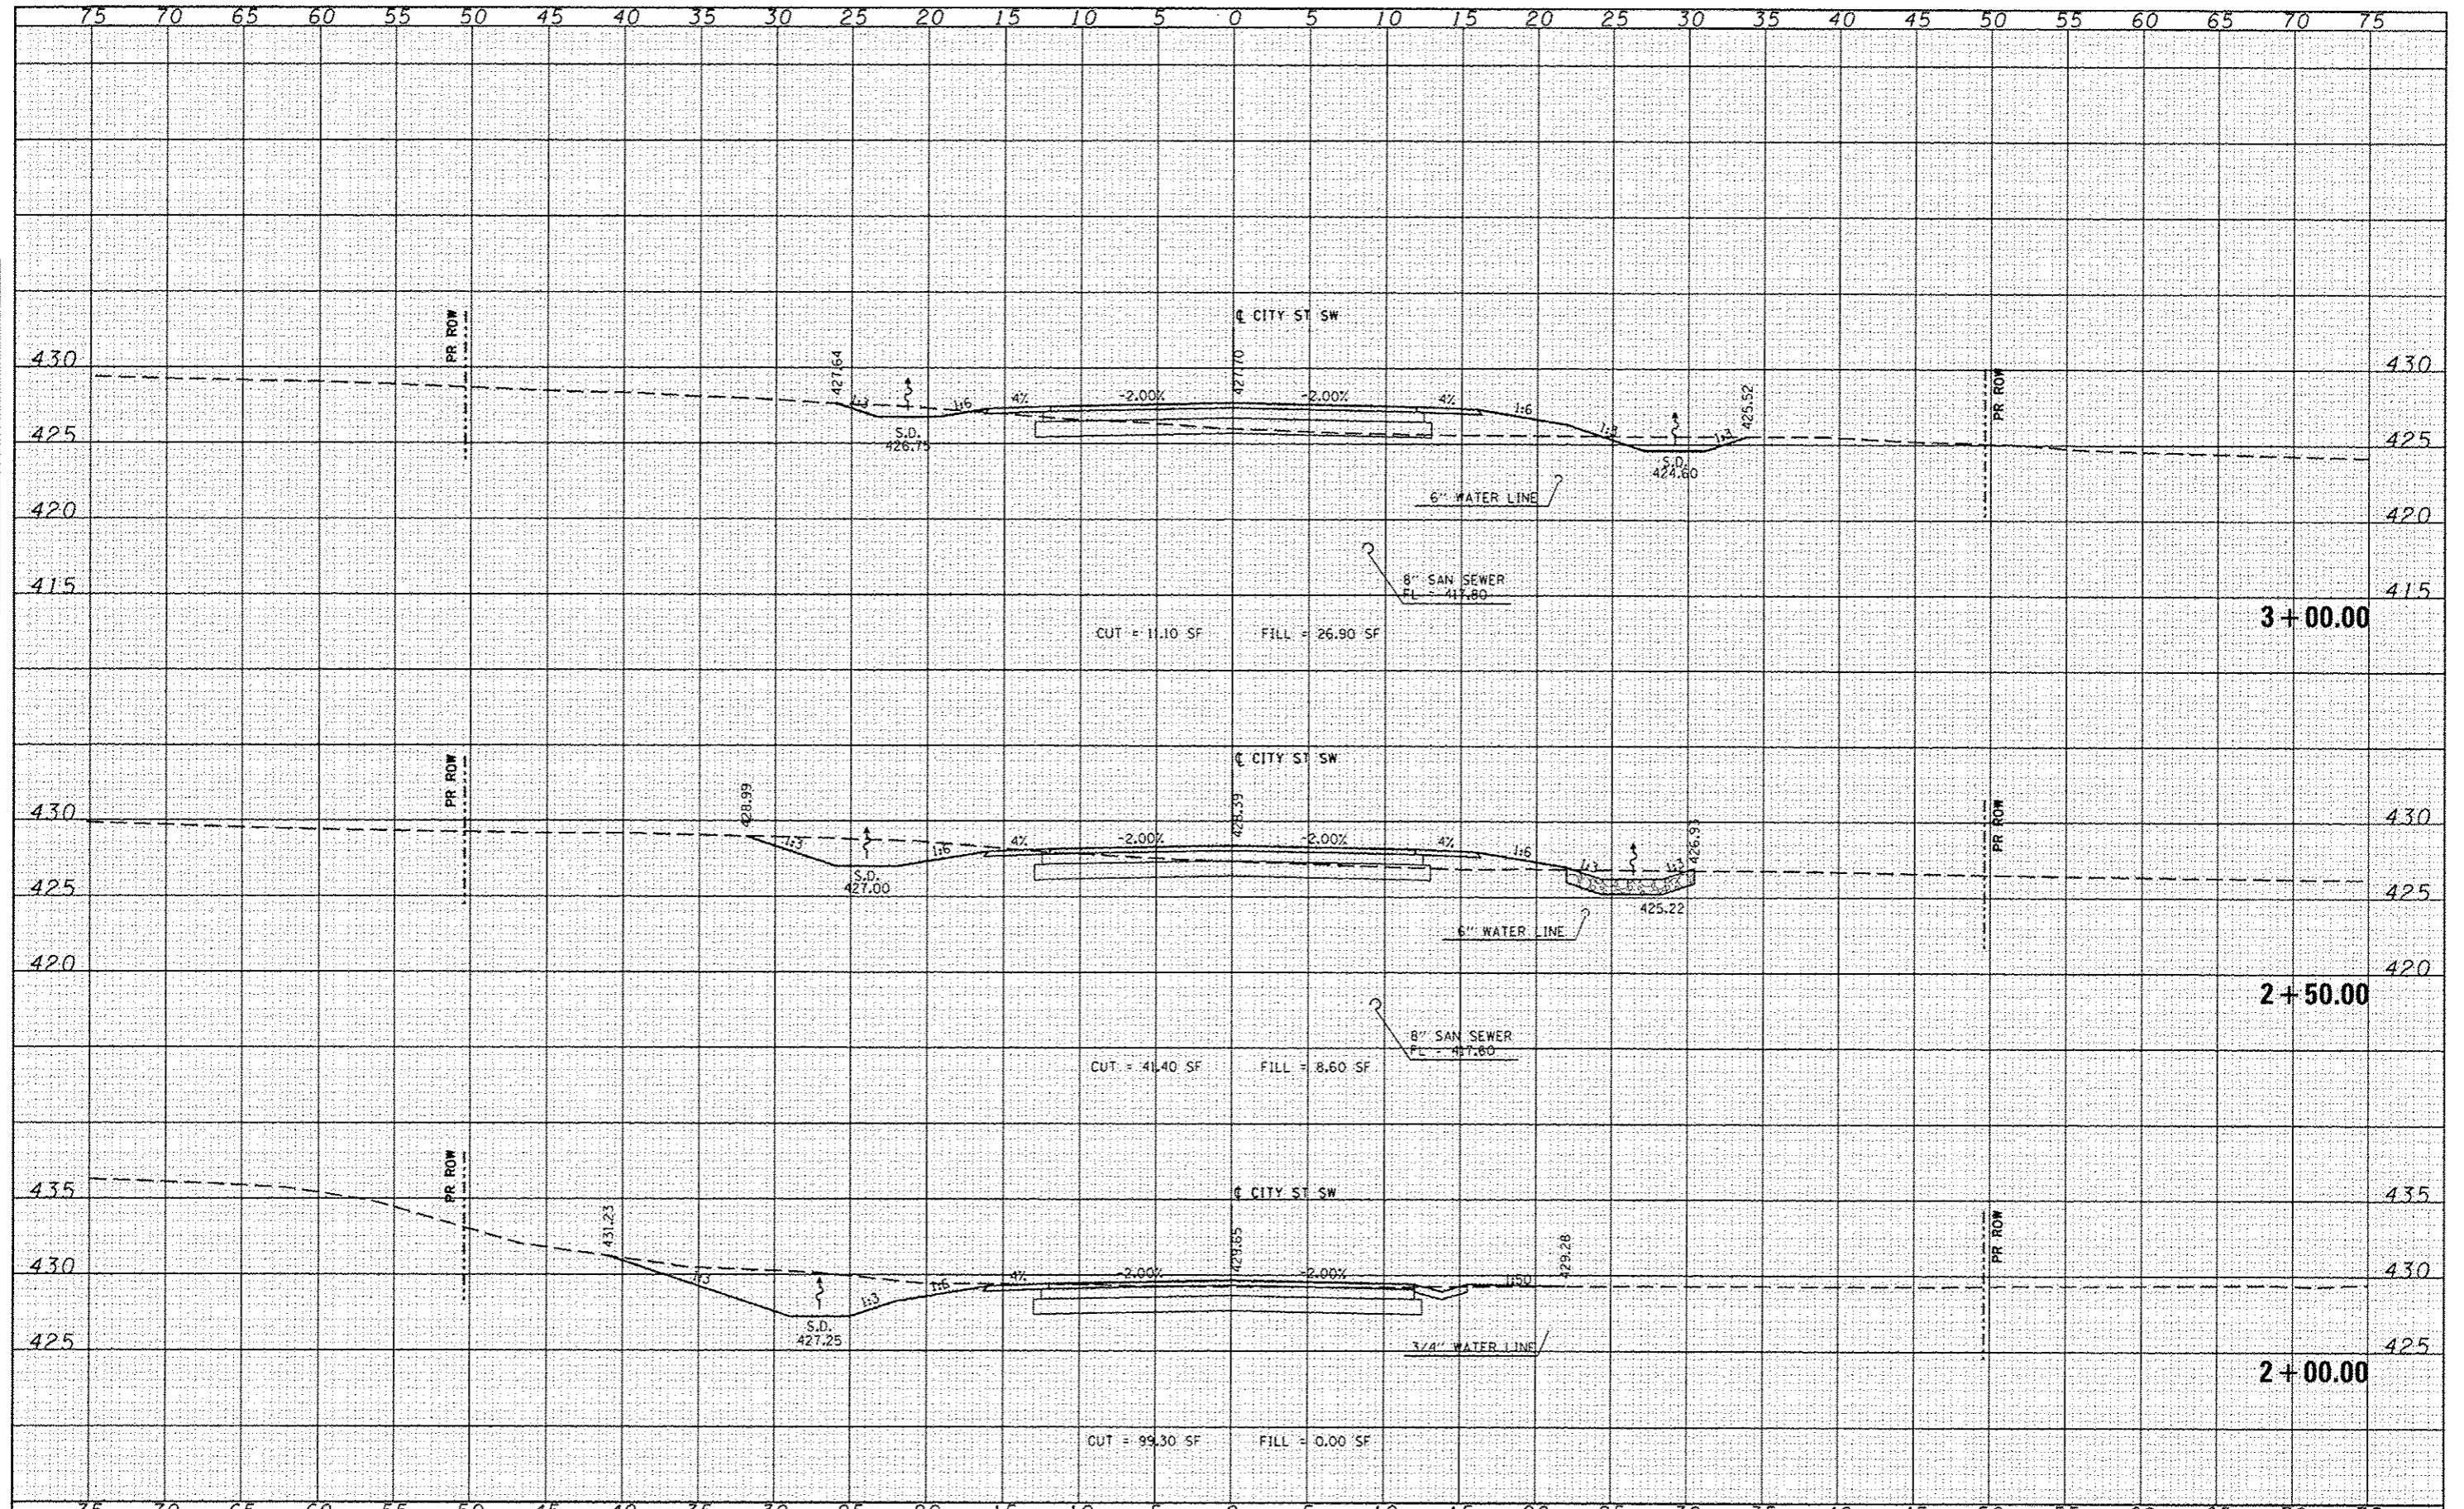

FILE NAME	USER NAME	DESIGNED	REVISED	REVISED SHEET STATE OF ILLINOIS DEPARTMENT OF TRANSPORTATION	PROPOSED CROSS SECTIONS CITY STREET SOUTHWEST	F.A.P. RTE.	SECTION	COUNTY	TOTAL SHEETS	SHEET NO.	
CH2MHILL	brandon.j.p	KN	-			331	(1-4R-2, N-4, IS-4)	WILLIAMSON	381	312	
PLT SCALE	PLT DATE	CHECKED	REVISED			DRAWING NO. XS-044		CONTRACT NO. 78258		ILLINOIS FED. AID PROJECT	
10:0000	5/7/2013	-	-			SCALE: SHEET NO. 2 OF 3 SHEETS		STA. 2+00.00 TO STA. 3+00.00			