


| | |
|----------------|--|
| DATE | |
| BY | |
| FINAL SURVEY | |
| SURVEY PLOTTED | |
| TEMPLATE | |
| NOTE BOOK | |
| AREAS CHECKED | |
| NO. | |

| | |
|-----------------|--|
| DATE | |
| BY | |
| ORIGINAL SURVEY | |
| PLOTTED | |
| TEMPLATE | |
| NOTE BOOK | |
| AREAS CHECKED | |
| NO. | |

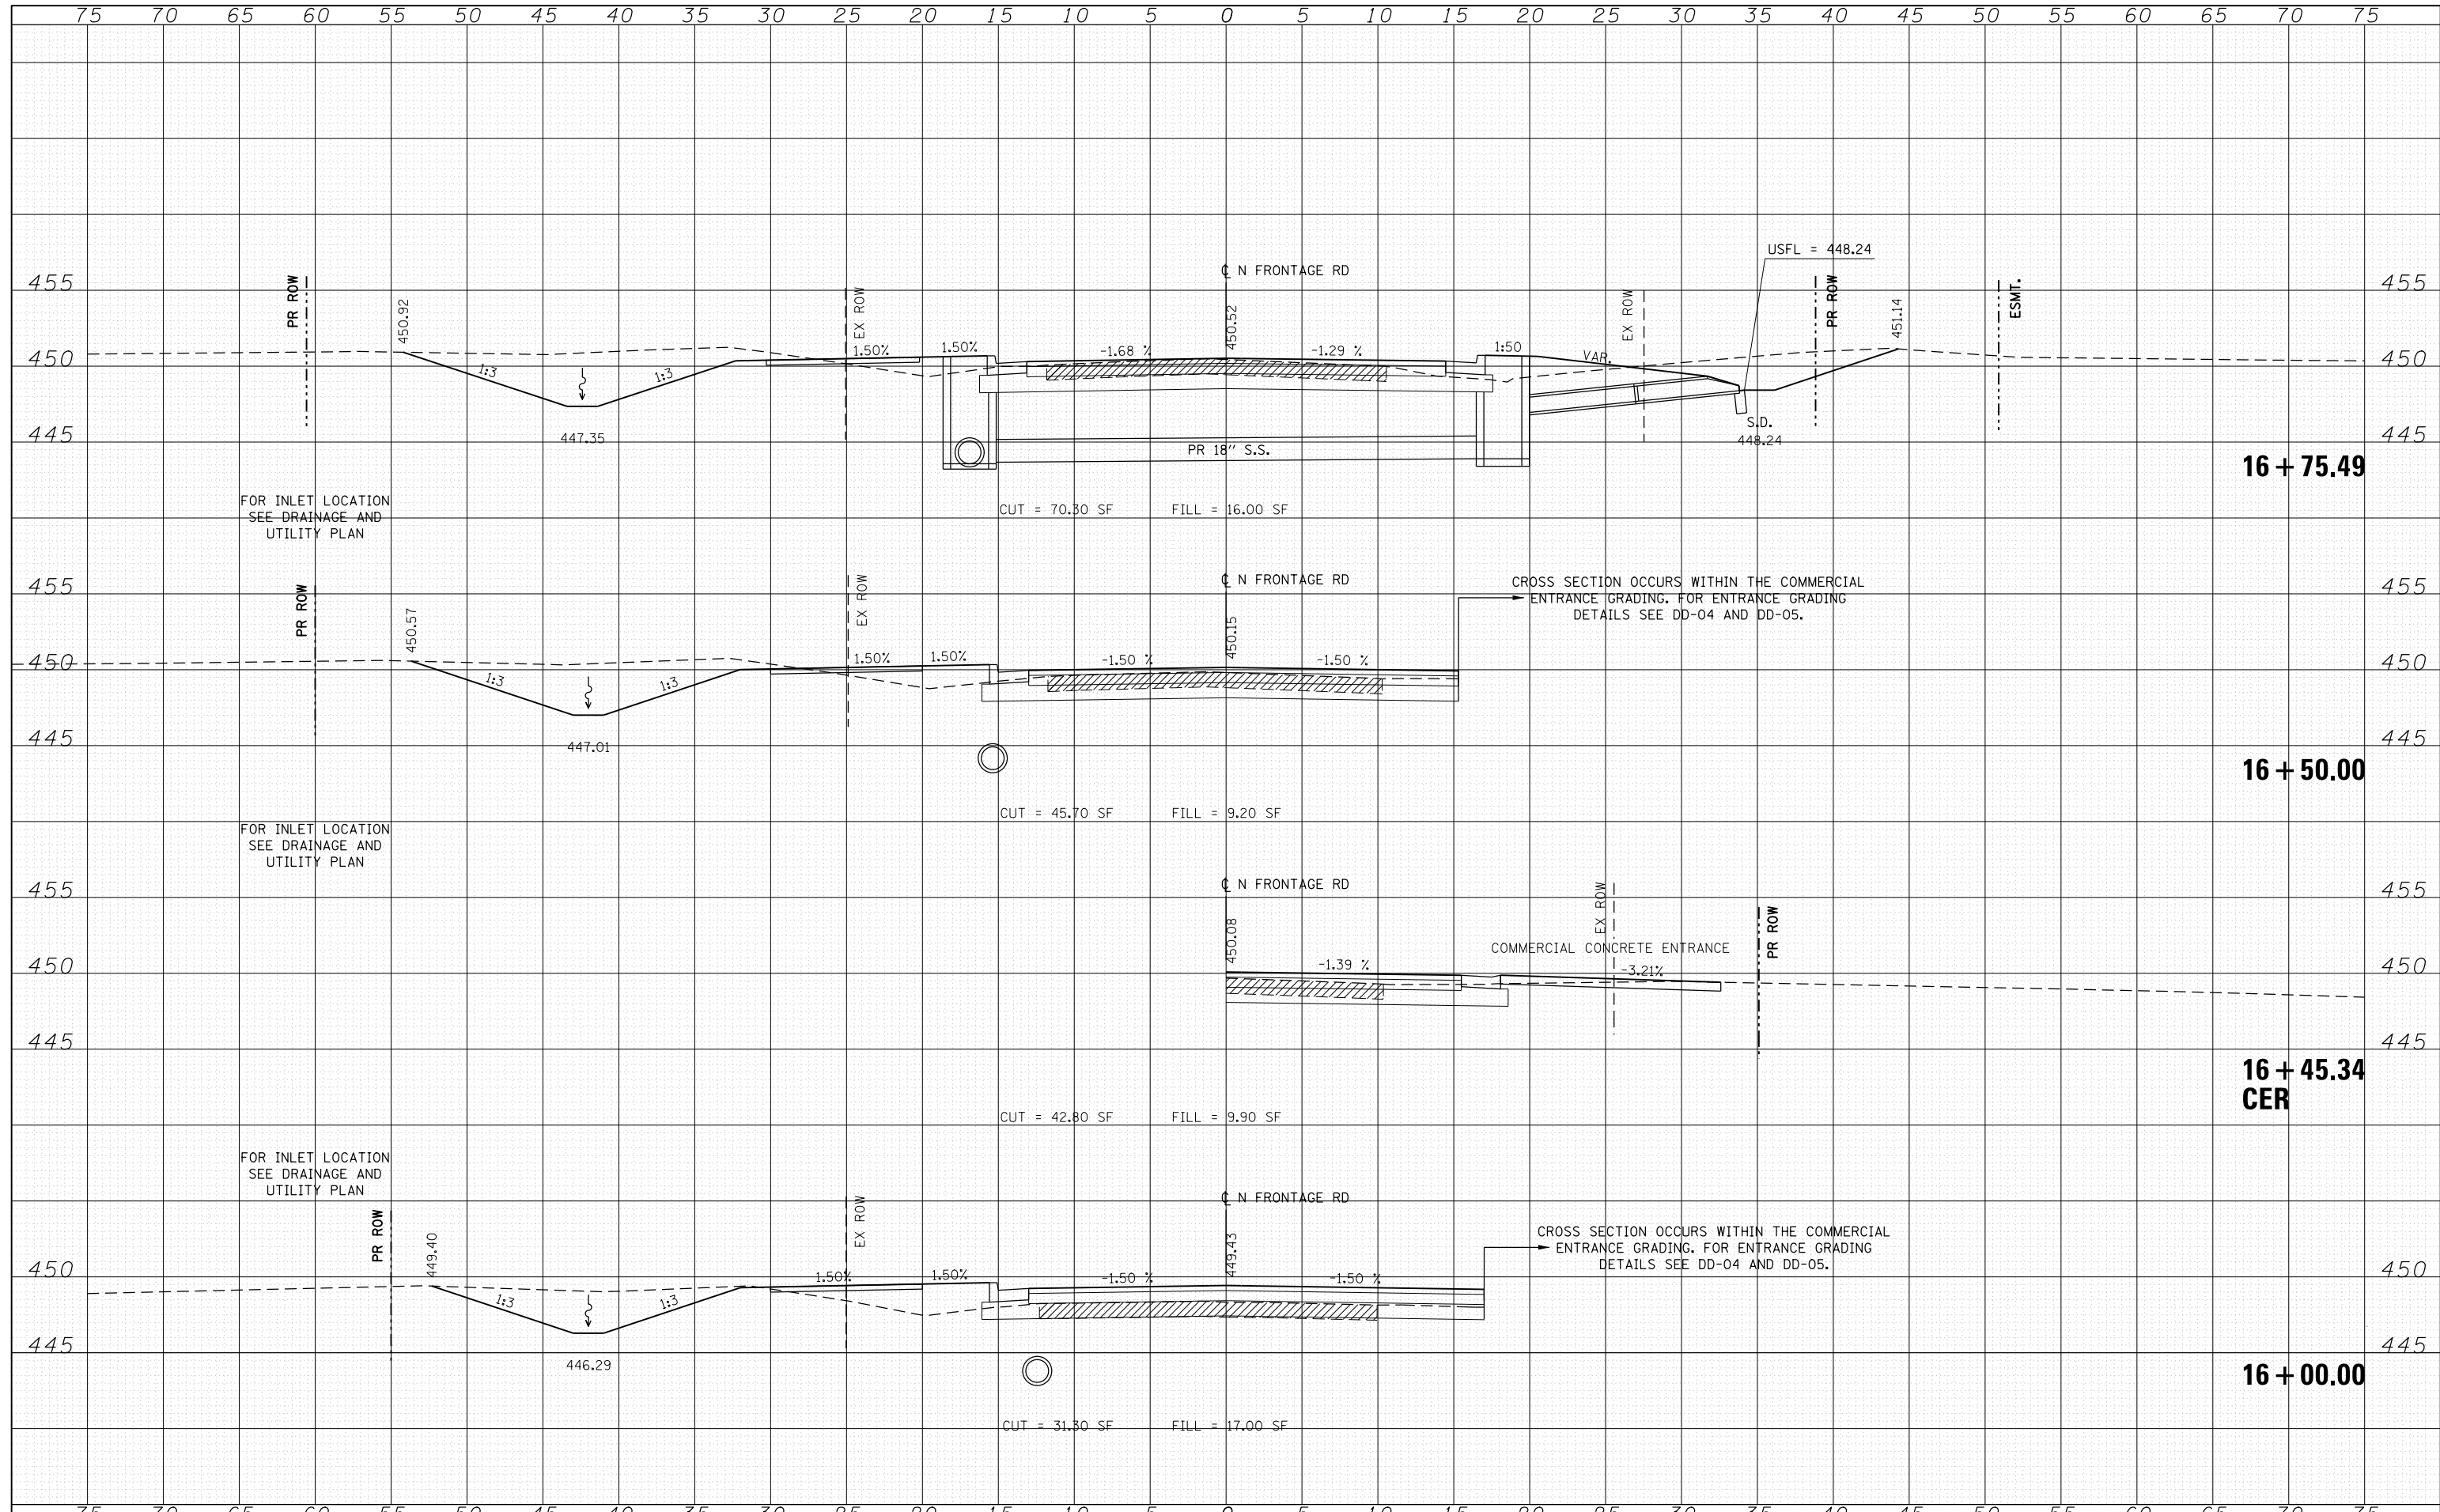

FILE NAME = D978258-sht-xssht-North-Frontage.dgn
CH2MHILL

| | | |
|-----------------------------|---------------|----------|
| USER NAME = mfox | DESIGNED - KN | REVISD - |
| | DRAWN - AS | REVISD - |
| PLOT SCALE = 10.0000' / in. | CHECKED - | REVISD - |
| PLOT DATE = 1/31/2013 | DATE - | REVISD - |

**STATE OF ILLINOIS
DEPARTMENT OF TRANSPORTATION**

**PROPOSED CROSS SECTIONS
NORTH FRONTAGE ROAD**
 SCALE: SHEET NO. 13 OF 17 SHEETS STA. 16+00.00 TO STA. 16+75.49

| F.A.P. RTE. | SECTION | COUNTY | TOTAL SHEETS | SHEET NO. |
|---------------------------|---------------------|------------|--------------------|-----------|
| 331 | (1-4)R-2, N-4, TS-4 | WILLIAMSON | 381 | 366 |
| DRAWING NO. XS-098 | | | CONTRACT NO. 78258 | |
| ILLINOIS FED. AID PROJECT | | | | |