
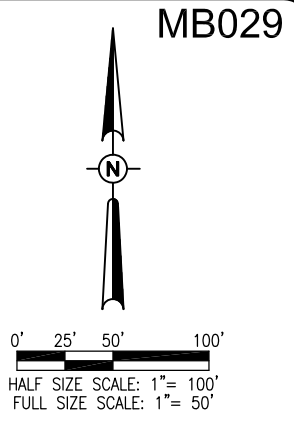


JUN 17, 2013 12:12 PM HARR01115
 pw:\sps-svr306\hanson\Documents\Projects\Documents\12\loba\12A0053\12A0053D\CAD\Airport\Sheet\C-141-ELE

MATCHLINE - STA. 118+50 RUNWAY 9-27

MATCHLINE - STA. 129+50 RUNWAY 9-27

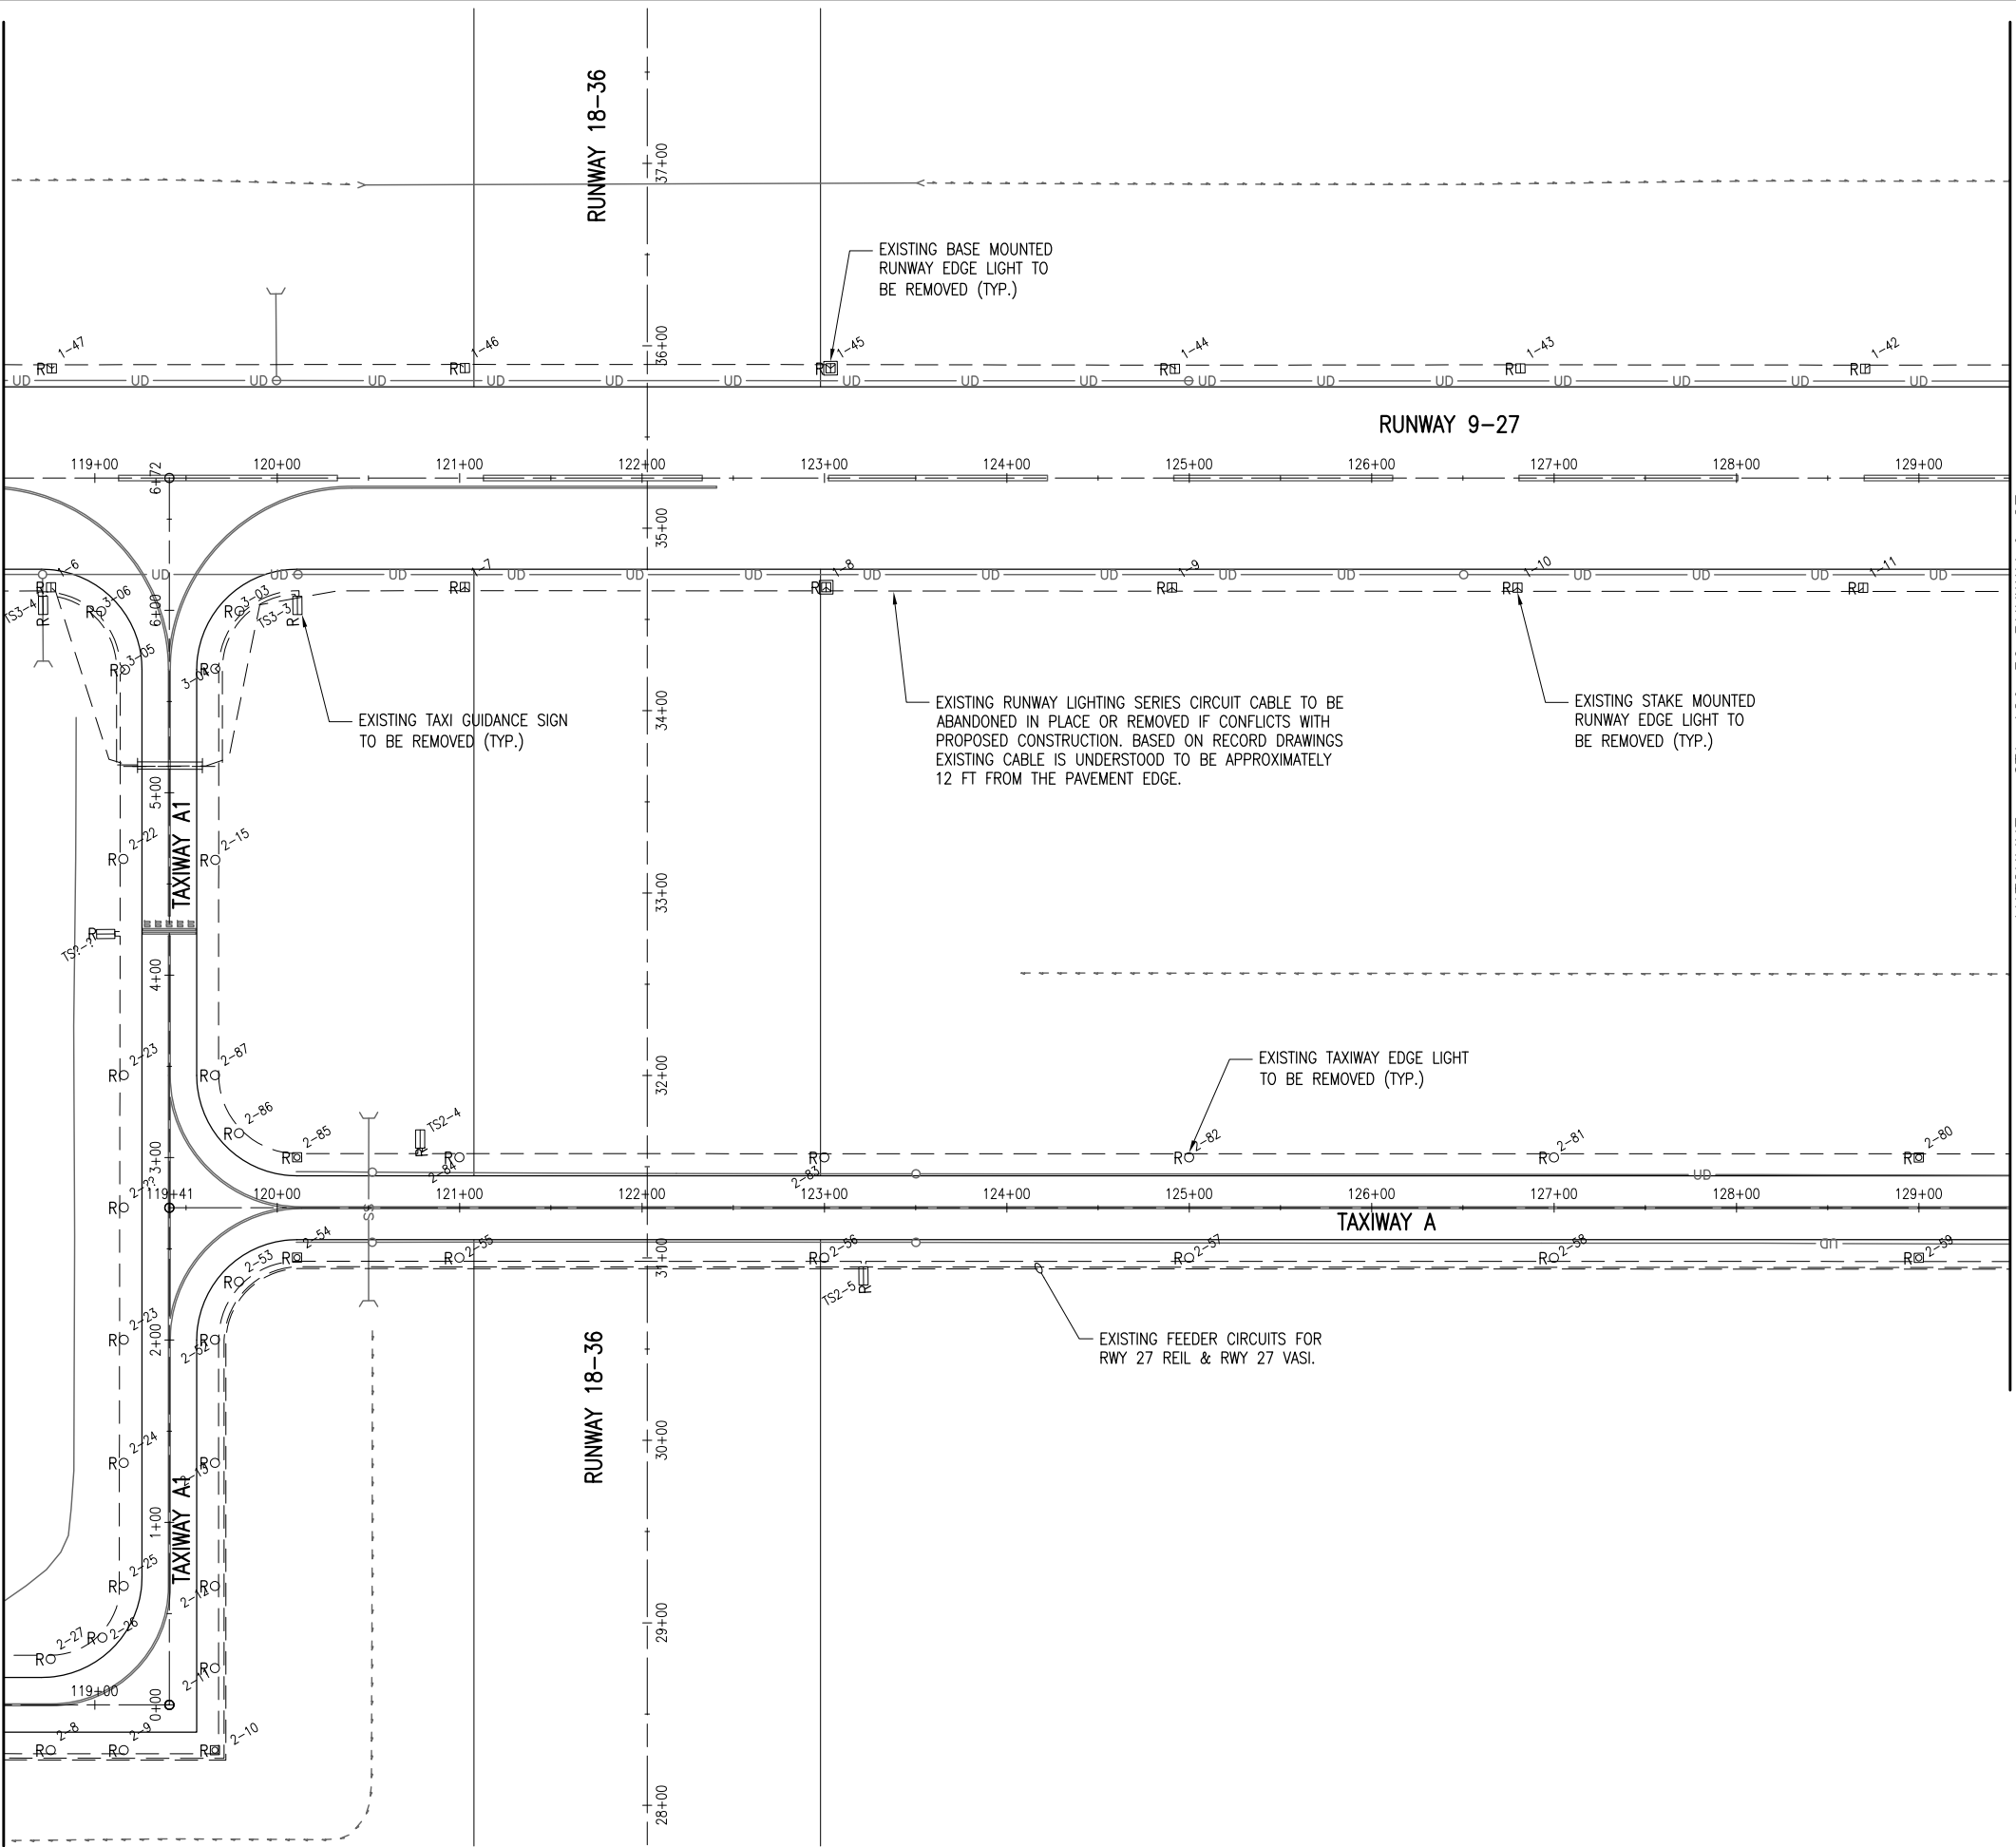

MB029

- LEGEND**
- EXISTING PAVEMENT
 - EXISTING BUILDING
 - EXISTING ELECTRICAL DUCT
 - EXISTING DITCH
 - EXISTING ELECTRICAL CABLE
 - EXISTING WATER
 - EXISTING TELEPHONE
 - EXISTING UNDERDRAIN
 - EXISTING STORM SEWER
 - EXISTING SANITARY
 - EXISTING UNDERGROUND ELECTRICAL
 - EXISTING REIL (TO BE REMOVED)
 - EXISTING TAXI GUIDANCE SIGN (TO BE REMOVED)
 - EXISTING STAKE MOUNTED TAXIWAY LIGHT (TO BE REMOVED)
 - EXISTING BASE MOUNTED TAXIWAY LIGHT (TO BE REMOVED)
 - EXISTING STAKE MOUNTED RUNWAY LIGHT (TO BE REMOVED)
 - EXISTING BASE MOUNTED RUNWAY LIGHT (TO BE REMOVED)
 - EXISTING STAKE MOUNTED THRESHOLD LIGHT (TO BE REMOVED)
 - EXISTING BASE MOUNTED THRESHOLD LIGHT (TO BE REMOVED)
 - EXISTING AIRPORT ROTATING BEACON

REVISION	DATE

MACOMB MUNICIPAL AIRPORT
 MACOMB, ILLINOIS
 IL PROJ.: MCB-4206 BLOCK GRANT PROJ.: 3-17-0064-B21

FILENAME	SCALE	DATE	LAYOUT	DATE
C-141-ELE.dwg	AS SHOWN	06/17/13	DAW	12/03/12
			DAW	12/03/12
			KNL/CAH	02/04/13

© Copyright Hanson Professional Services Inc. 2013
 Hanson Professional Services Inc.
 1525 South Main Street
 Springfield, Illinois 62703-2886

REPLACE VAULT, AIRFIELD LIGHTING AND GUIDANCE SIGNS
 EXISTING ELECTRICAL PLAN STA. 118+50 TO 129+50