


PROPOSED RUNWAY END 9 THRESHOLD LIGHTING DETAIL
SCALE: 1" = 20' (FOR 22"x34" SHEET)

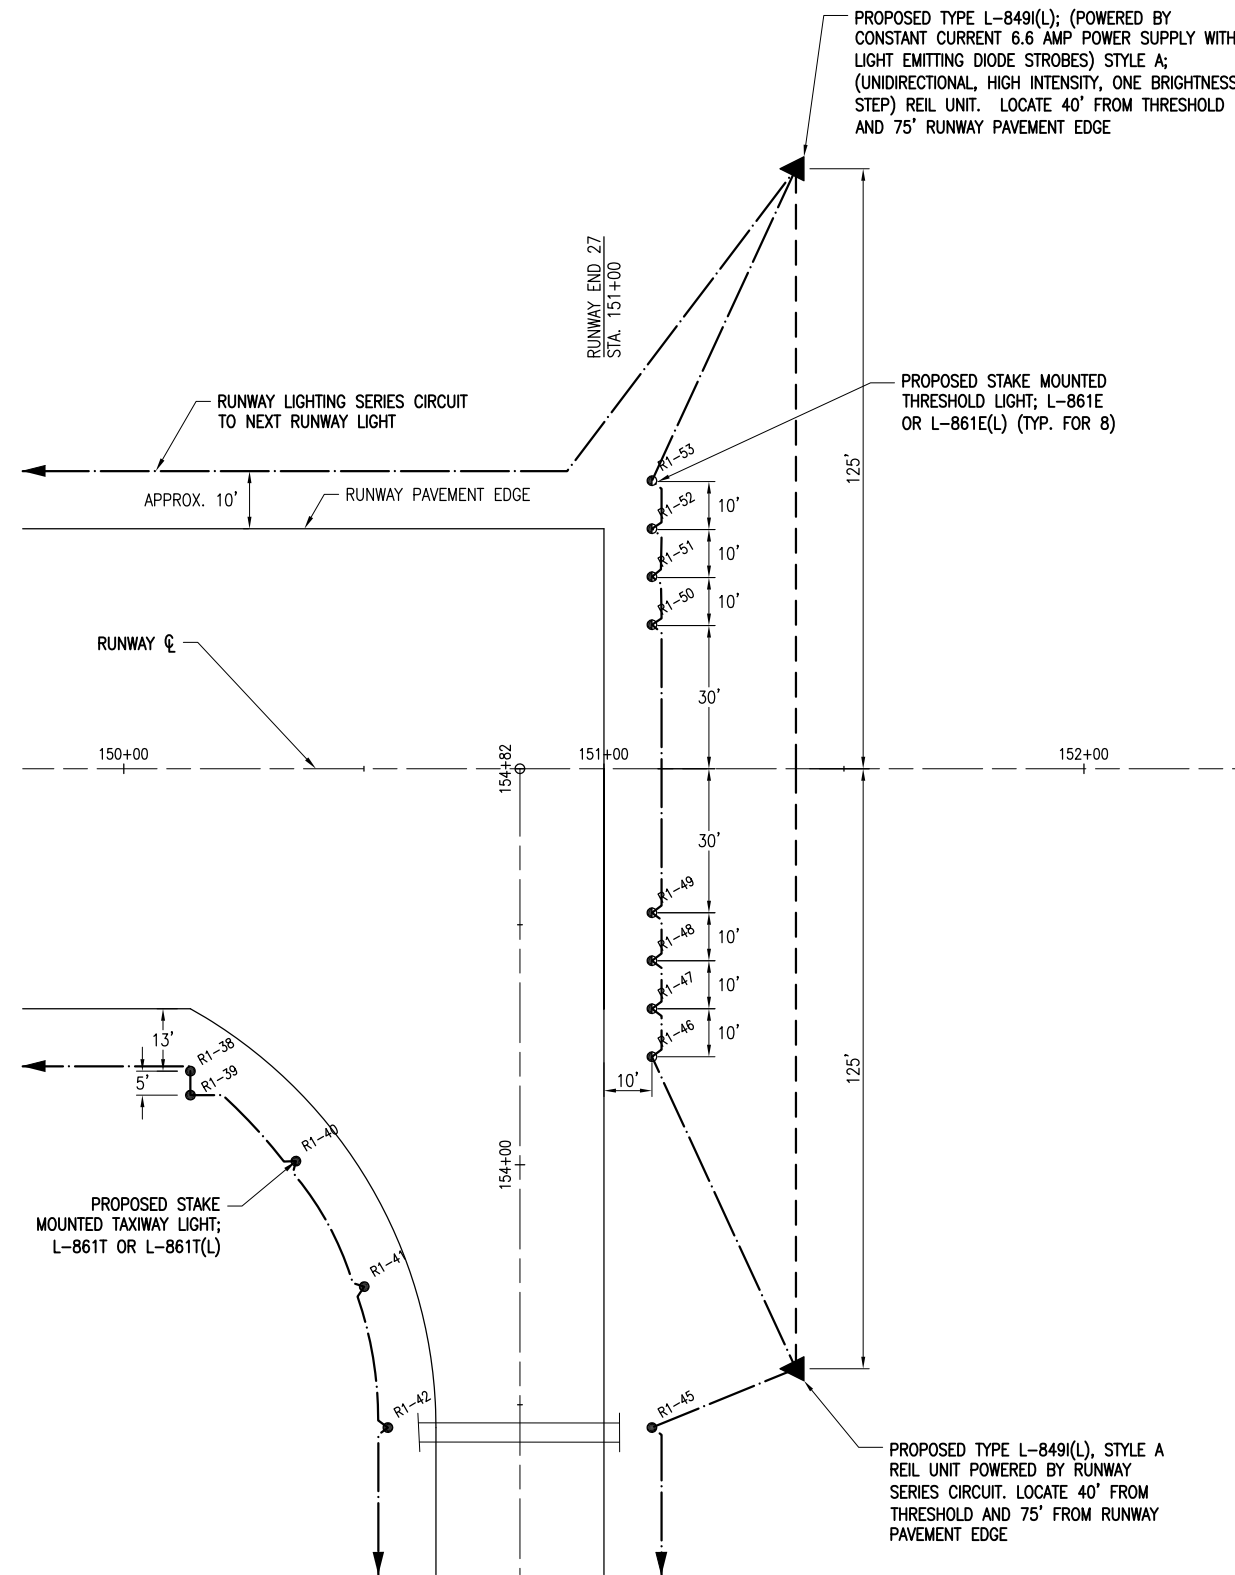

PROPOSED RUNWAY END 27 THRESHOLD LIGHTING DETAIL
SCALE: 1" = 20' (FOR 22"x34" SHEET)

JUN 17, 2013 12:13 PM HARR01115
pw:\sps-svr306\hanson.dom\hanson_projects\Documents\12\1053\12A0053D\CAD\Airport\Sheet\C-542-DETL

REVISION	DATE	DESCRIPTION
1	06/12/13	UPDATED REIL LOCATION (VASI'S TO REMAIN)

MACOMB MUNICIPAL AIRPORT
MACOMB, ILLINOIS
IL PROJ.: MQB-4206 BLOCK GRANT PROJ.: 3-17-0064-B21

Hanson Proj. No. 12A0053	DATE	12/03/12
Filename C-542-DETL.dwg	DRAWN	TRR
Scale AS SHOWN	REVIEWED	KNL/CAH
Date 06/17/13		



REPLACE VAULT, AIRFIELD LIGHTING AND GUIDANCE SIGNS
RUNWAY 9-27 THRESHOLD DETAILS