


F.A.I. RTE.	SECTION	COUNTY	TOTAL SHEETS	SHEET NO.
55	99 (1&2) RS-9	WILL.	15	5
STA. 19+51		TO STA. 45+00		
FED. ROAD DIST. NO. 1 ILLINOIS HIGHWAY PROJECT				

CONTRACT #60A58

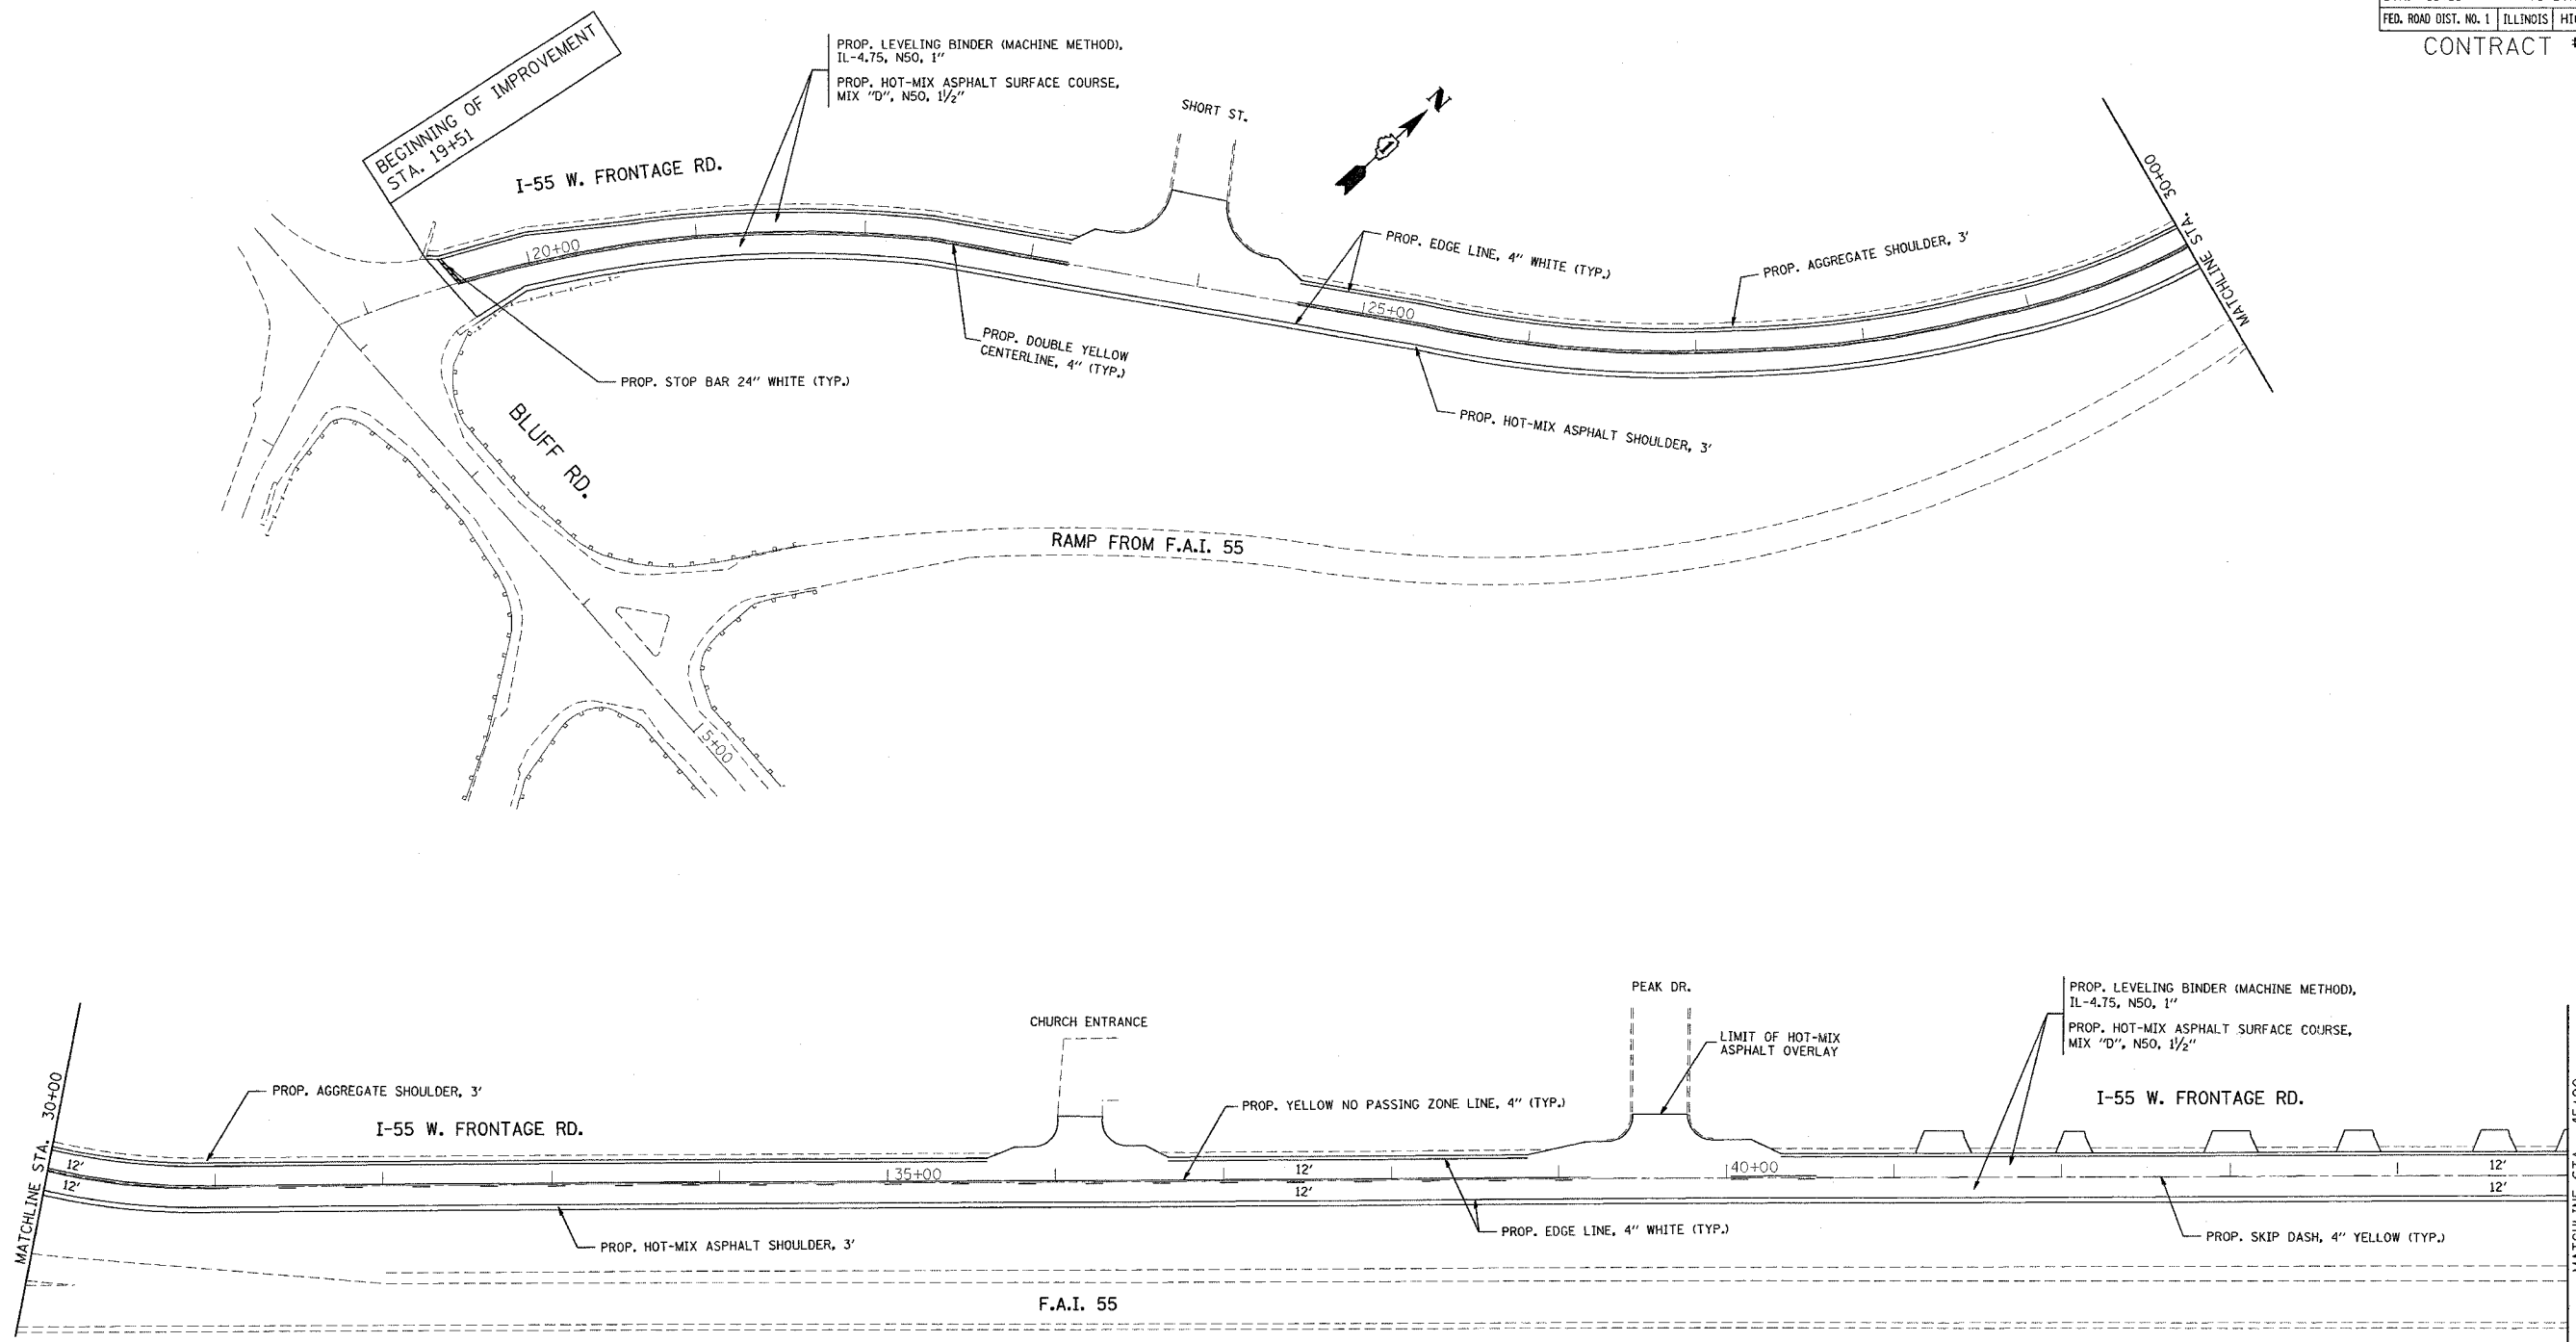

NOTES:
 PERMANENT PAVEMENT MARKINGS SHALL BE THERMOPLASTIC (OF THE EXTRUDED TYPE) AND SHOULD BE PLACED IN ACCORDANCE WITH "DISTRICT ONE TYPICAL PAVEMENT MARKINGS" DETAIL. (TC-13)
 RAISED REFLECTIVE PAVEMENT MARKERS SHALL BE IN ACCORDANCE WITH THE DISTRICT ONE "TYPICAL APPLICATION RAISED REFLECTIVE PAVEMENT MARKERS DETAIL."
 THE RESIDENT ENGINEER SHOULD CONTACT MS. CORA MATHIS, AREA TRAFFIC FIELD ENGINEER, AT (815) 485-6475 PRIOR TO PLACING ANY PERMANENT PAVEMENT MARKINGS.

REVISIONS	
NAME	DATE

ILLINOIS DEPARTMENT OF TRANSPORTATION
 F.A.I. 55/I-55 FRONTAGE RD.
 U.S. 6 (EAMES RD.) TO BLUFF RD.
 ROADWAY AND PAVEMENT MARKING PLAN
 VERT. SCALE: 1"=50'
 HORIZ. SCALE: 1"=50'
 DATE 6/25/2007
 DRAWN BY: P. STEED
 CHECKED BY:

6/25/2007
 c:\p\projects\107606\design\oa.dgn
 REF-