
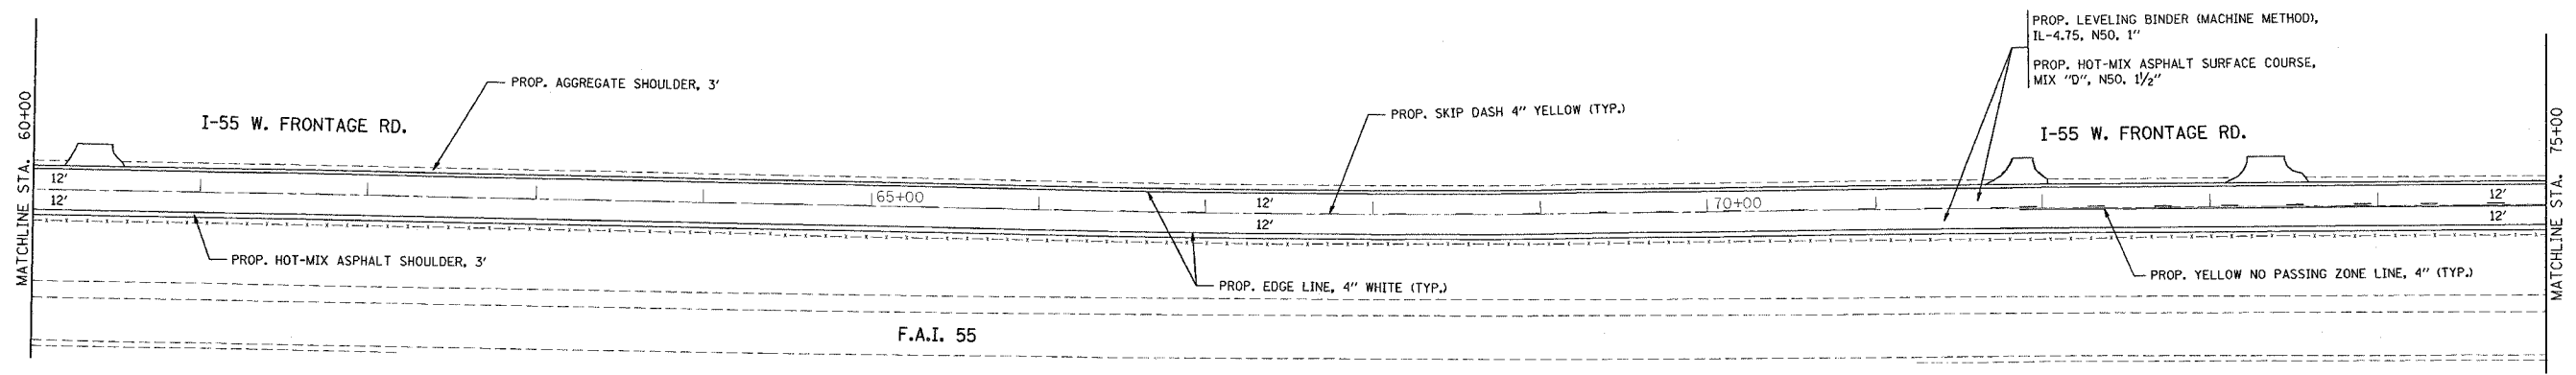


F.A.I. RTE.	SECTION	COUNTY	TOTAL SHEETS	SHEET NO.
55	99 (I&2) RS-9	WILL	15	6
STA. 45+00 TO STA. 75+00				
FED. ROAD DIST. NO. 1 ILLINOIS HIGHWAY PROJECT				

CONTRACT #60A58

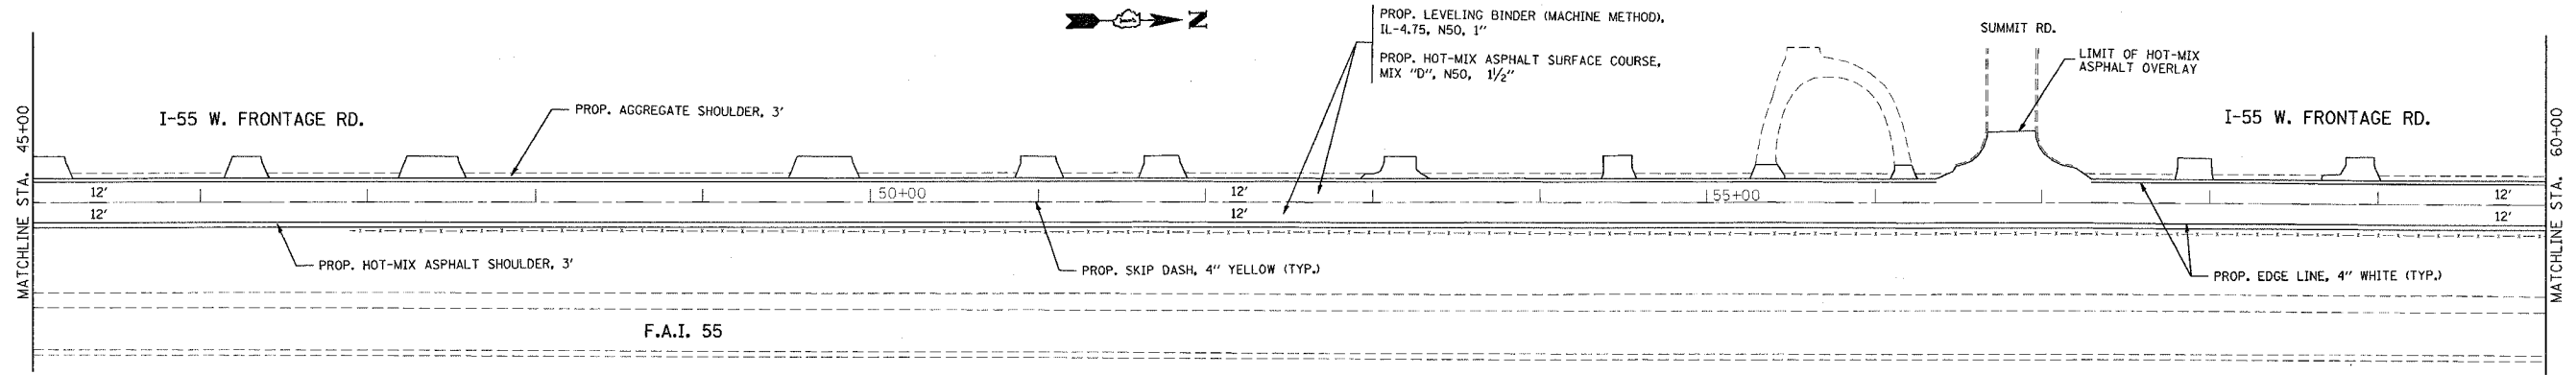

REVISIONS	
NAME	DATE

ILLINOIS DEPARTMENT OF TRANSPORTATION
 F.A.I. 55/I-55 FRONTAGE RD.
 U.S. 6 (EAMES RD.) TO BLUFF RD.
 ROADWAY AND PAVEMENT MARKING PLAN

SCALE: VERT. 1"=50'
 HORIZ. 1"=50'
 DATE 6/25/2007

DRAWN BY: P. STEED
 CHECKED BY:

6/25/2007
 c:\p\projects\1076068\design_00.dgn
 *REF-
 *REV-