


F.A.I. RTE.	SECTION	COUNTY	TOTAL SHEETS	SHEET NO.
55	99 (1&2) RS-9	WILL	15	7
STA. 75+00		TO STA. 87+01		
FED. ROAD DIST. NO. 1		ILLINOIS HIGHWAY PROJECT		

CONTRACT #60A58

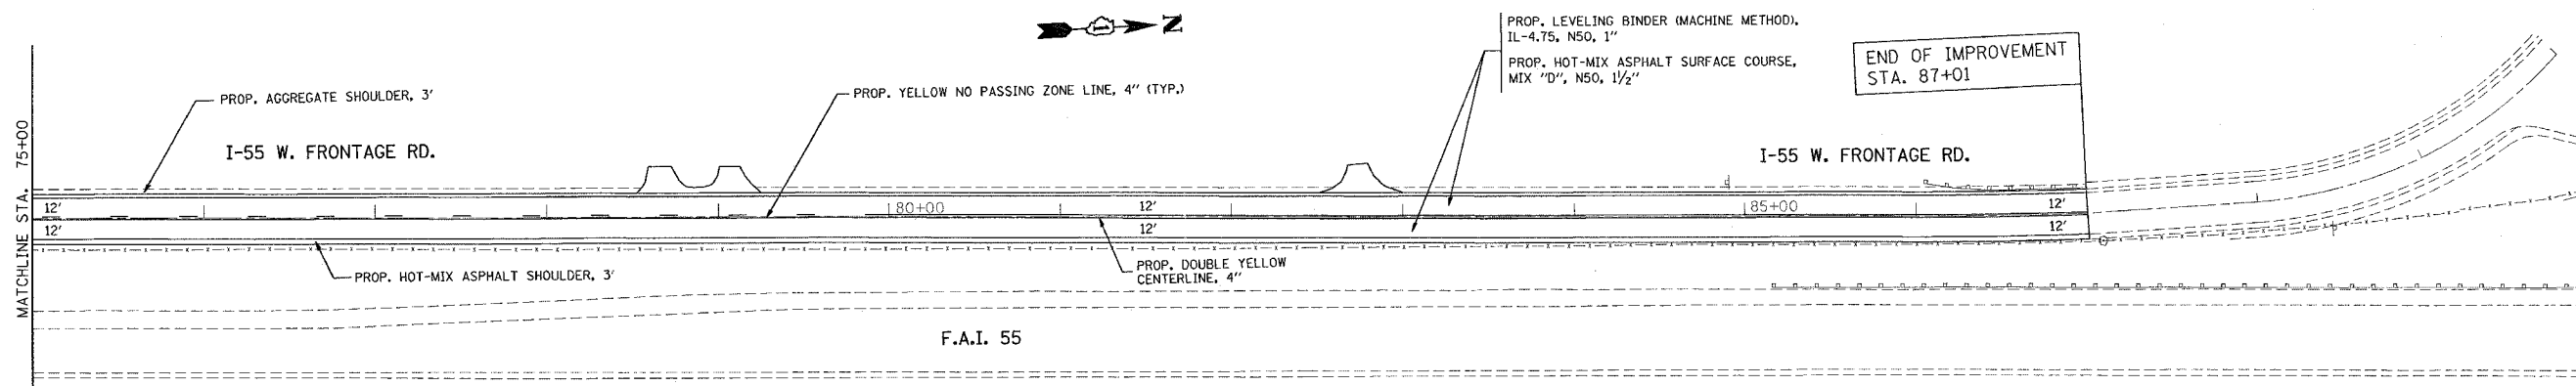

6/25/2007
 REF: object1.dwg
 REF: AREF -
 VI=

REVISIONS	
NAME	DATE

ILLINOIS DEPARTMENT OF TRANSPORTATION
 F.A.I. 55/I-55 FRONTAGE RD.
 U.S. 6 (EAMES RD.) TO BLUFF RD.
 ROADWAY AND PAVEMENT MARKING PLAN

SCALE: VERT. 1"=50'
 HORIZ. 1"=50'
 DATE 6/25/2007

DRAWN BY: P. STEED
 CHECKED BY: