



F.A.P. RTE.	SECTION	COUNTY	TOTAL SHEETS	SHEET NO.
335	119R-2	LAKE	439	19
STA. 432+63.12		TO STA. 470+56.84		
FED. ROAD DIST. NO.	ILLINOIS	FED. AID PROJECT		


E60B01

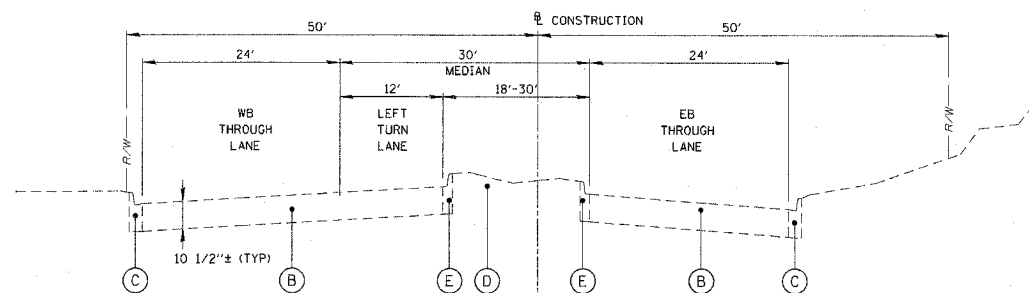

EXISTING TYPICAL SECTION - ILLINOIS ROUTE 60
STA. 461+16.73 TO STA. 467+08.45

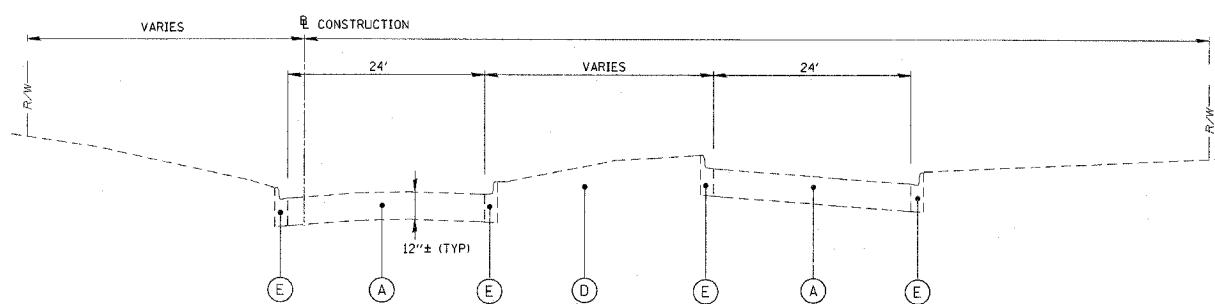

EXISTING TYPICAL SECTION - FIELD DRIVE
STA. 20+00 TO STA. 25+90.68

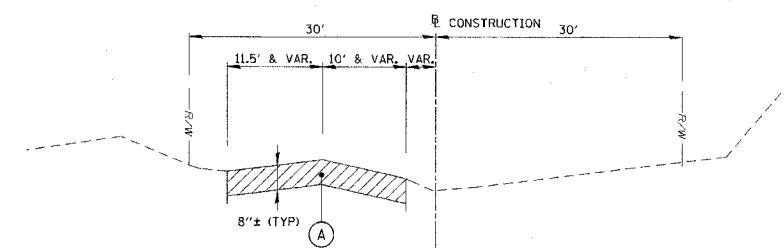

EXISTING TYPICAL SECTION - SAUNDERS ROAD
STA. 2+84.17 TO STA. 9+99.98

REMOVAL ITEMS
 PAVEMENT REMOVAL

- LEGEND**
- (A) EXISTING BITUMINOUS PAVEMENT
 - (B) EXISTING PCC PAVEMENT
 - (C) EXISTING CONCRETE CURB AND GUTTER TYPE B-6, 24
 - (D) EXISTING GRASSED MEDIAN
 - (E) EXISTING CONCRETE CURB AND GUTTER TYPE B-6, 12

CB CHRISTOPHER B. BURKE ENGINEERING LTD.
2675 West Higgins Road, Suite 600
Rosemont, Illinois 60018
(847) 853-6500

REVISIONS	
NAME	DATE

ILLINOIS DEPARTMENT OF TRANSPORTATION
ILLINOIS RTE 60 OVER I-94
EXISTING TYPICAL SECTIONS
INTERSECTION OF IL RTE 60
AND SAUNDERS ROAD/FIELD DRIVE
SHEET 4 OF 4

SCALE: N.T.S. DRAWN BY: GT
DATE: MAY 8, 2007 CHECKED BY: MCW

5/2/2007 9:07:20 AM