
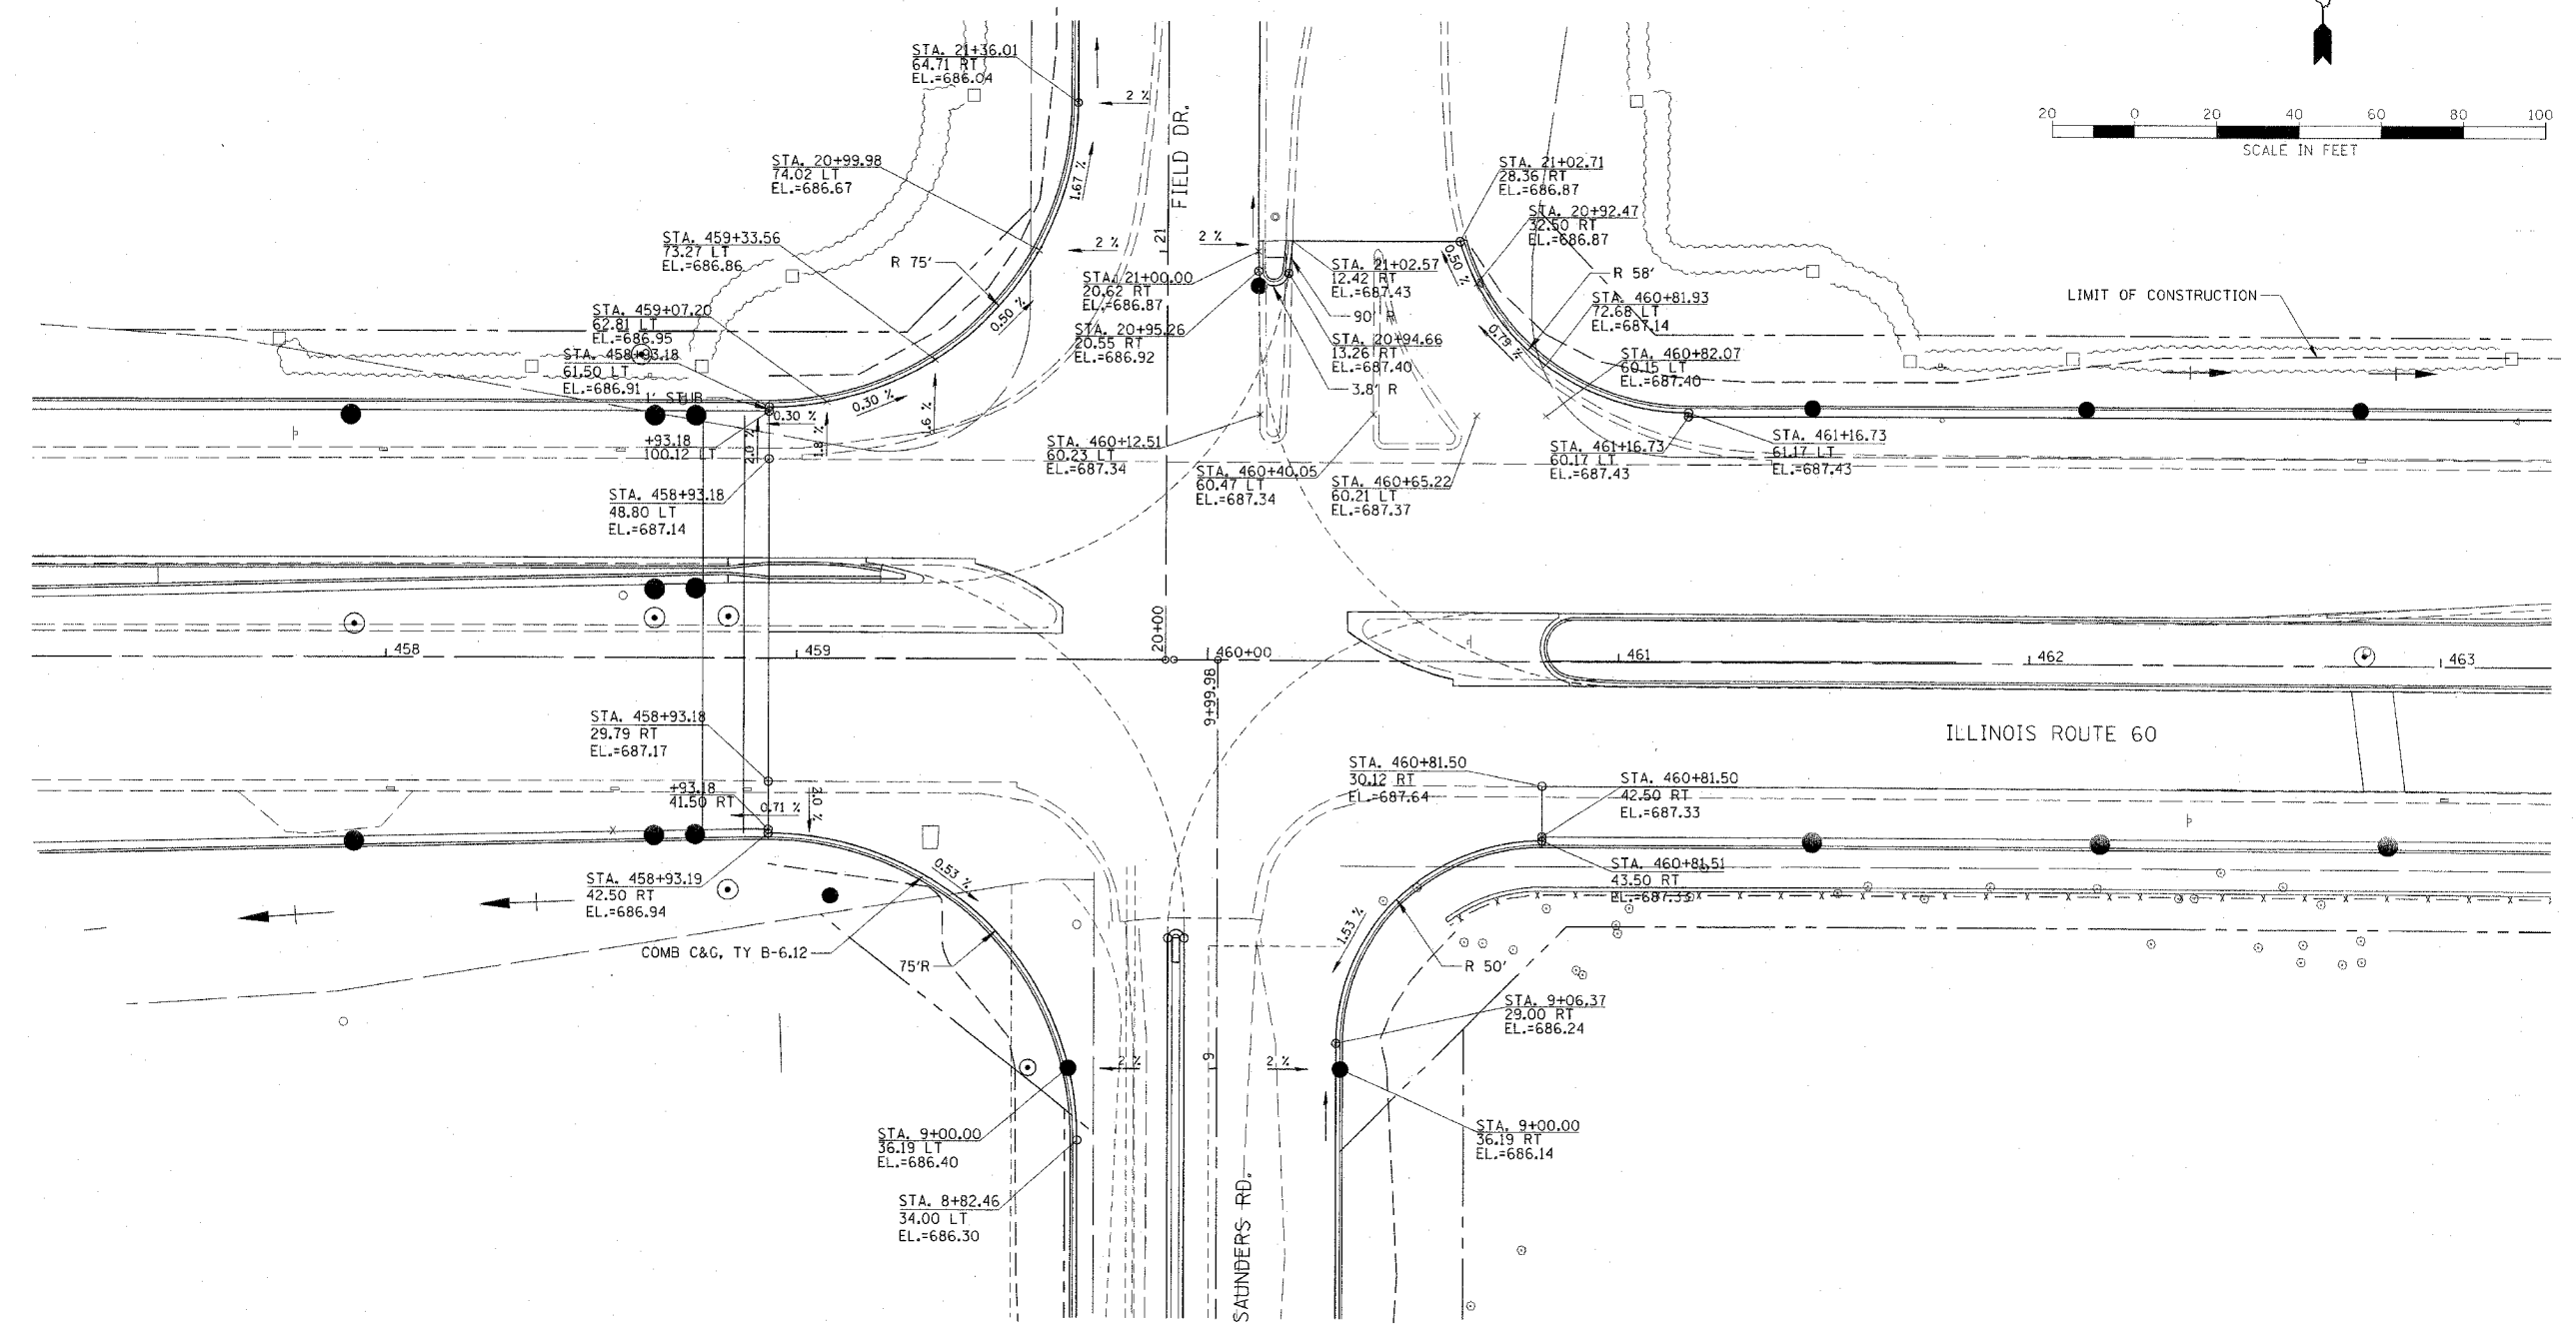


F.A.P. RTE.	SECTION	COUNTY	TOTAL SHEETS	SHEET NO.
335	119R-2	LAKE	439	67
STA. 432+83.12		TO STA. 470+56.84		
FED. ROAD DIST. NO.		ILLINOIS FED. AID PROJECT		

60B01

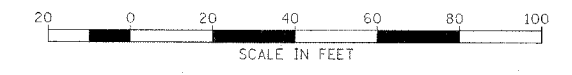

**CHRISTOPHER B. BURKE ENGINEERING LTD.**  
 8075 West Higgins Road, Suite 600  
 Rosemont, Illinois 60018  
 (847) 828-0600

REVISIONS	
NAME	DATE

ILLINOIS DEPARTMENT OF TRANSPORTATION  
 ILLINOIS RTE 60 OVER I-94  
 ILLINOIS ROUTE 60 & FIELD DR./SAUNDERS RD.  
 INTERSECTION DETAIL

SCALE: 1"=20'  
 DATE: MAY 8, 2007

DRAWN BY: GT  
 CHECKED BY: MCW

5/2/2007 9:57:41 AM