



| | | | | |
|---------------------|---------|---------------------------|--------------|-----------|
| F.A.P. RTE. | SECTION | COUNTY | TOTAL SHEETS | SHEET NO. |
| 335 | 119R-2 | LAKE | 439 | 80 |
| STA. 432+83.12 | | TO STA. 470+56.84 | | |
| FED. ROAD DIST. NO. | | ILLINOIS FED. AID PROJECT | | |


60B01

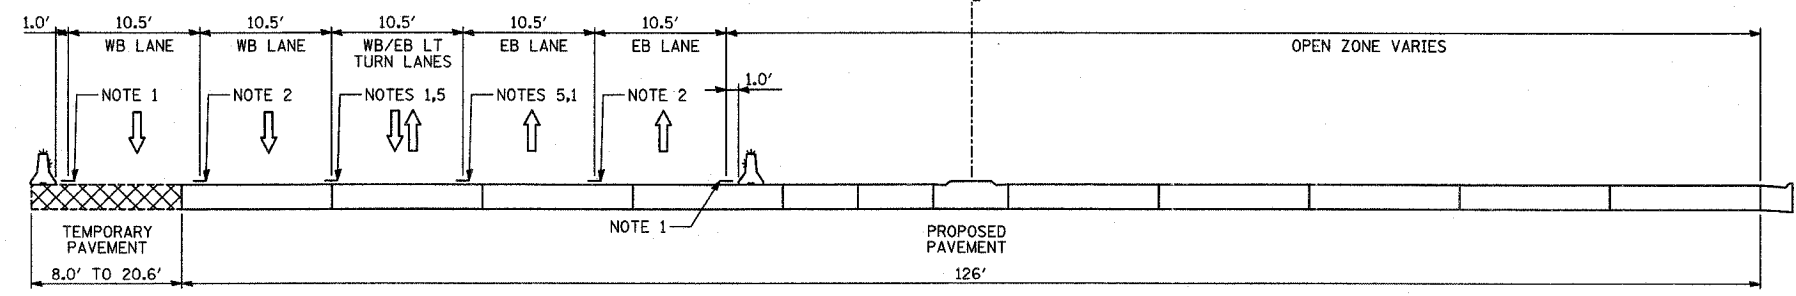


Y-Y
STAGE 3A & 4: IL-60; STA. 441+54 TO STA. 449+30
 (BRIDGE OMISSION STA. 444+06 TO 447+02)

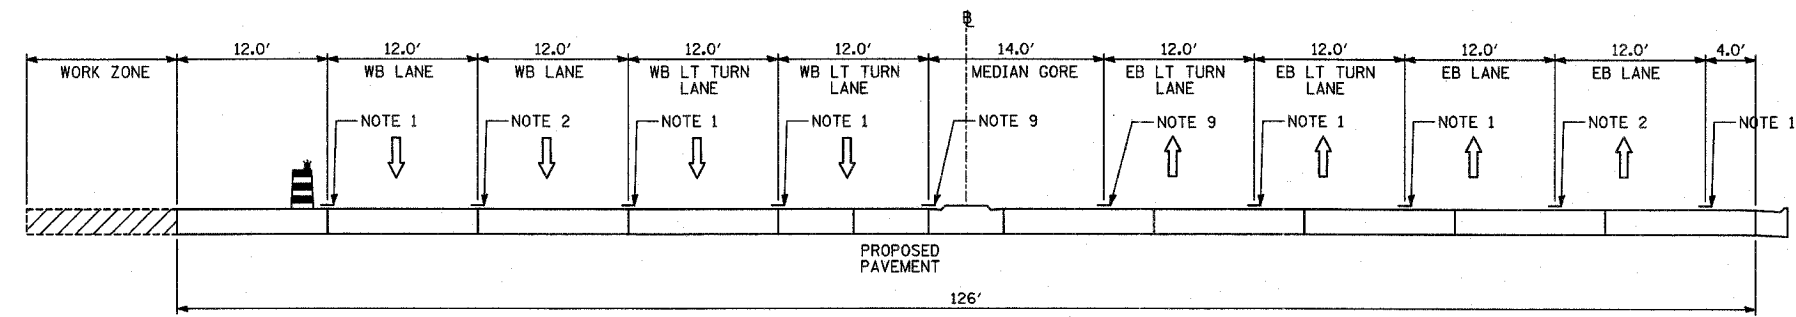


M-M
STAGE 5: IL-60; STA. 441+54 TO STA. 449+30
 (BRIDGE OMISSION STA. 444+06 TO 447+02)

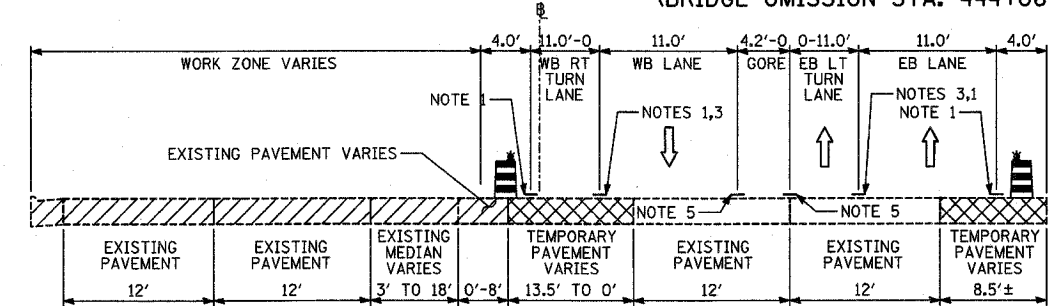


N-N
STAGE 1: IL-60; STA. 451+67 TO STA. 458+93

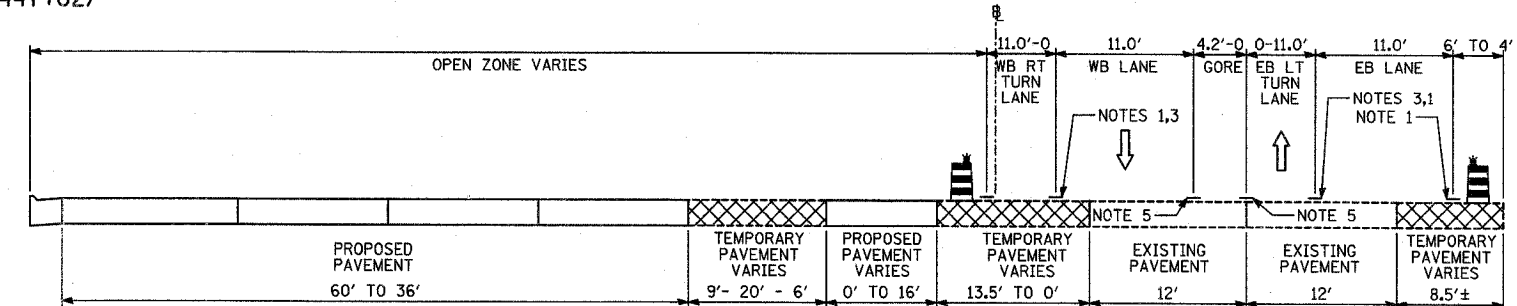

O-O
STAGES 1A & 2: IL-60; STA. 451+67 TO STA. 458+93

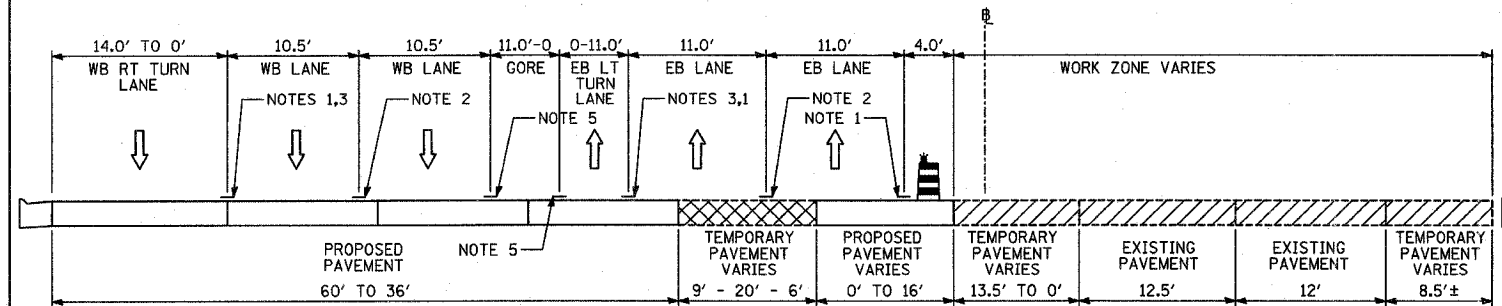

P-P
STAGE 3: IL-60; STA. 451+67 TO STA. 458+93

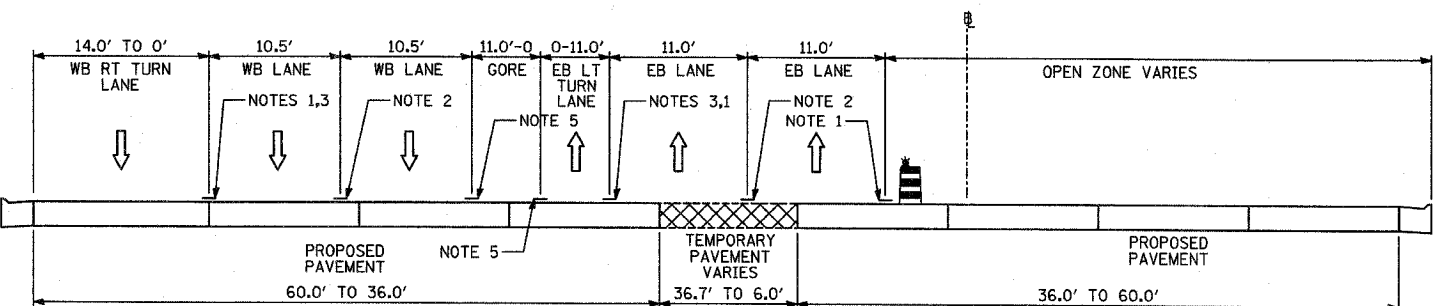

Q-Q
STAGES 3A & 4: IL-60; STA. 451+67 TO STA. 458+93

- NOTES:**
- 1 - TEMPORARY PAVEMENT MARKING-LINE 4" (SOLID WHITE)
 - 2 - TEMPORARY PAVEMENT MARKING-LINE 4" (10'-30' SKIP-DASH WHITE)
 - 3 - TEMPORARY PAVEMENT MARKING-LINE 4" (2'-6" SKIP-DASH WHITE)
 - 4 - TEMPORARY PAVEMENT MARKING-LINE 8" (SOLID WHITE)
 - 5 - TEMPORARY PAVEMENT MARKING-LINE 4" (SOLID DOUBLE YELLOW)
 - 6 - EXISTING PAVEMENT MARKING, (SOLID WHITE)
 - 7 - EXISTING PAVEMENT MARKING, (SKIP-DASH WHITE)
 - 8 - EXISTING PAVEMENT MARKING, (SOLID DOUBLE YELLOW)
 - 9 - TEMPORARY PAVEMENT MARKING-LINE 4" (SOLID YELLOW)
 - 10 - EXISTING PAVEMENT MARKING, (SOLID YELLOW)

- LEGEND:**
- TEMPORARY CONCRETE BARRIER (WITH REFLECTORS ON TOP AND SIDE FACING TRAFFIC)
 - TRAFFIC MOVEMENT
 - DRUM WITH MONO-DIRECTIONAL STEADY BURNING LIGHT
 - EXISTING BRIDGE PARAPET (WITH REFLECTORS ON TOP AND SIDE FACING TRAFFIC)
 - PAVEMENT REMOVAL AREA
 - TEMPORARY PAVEMENT

| REVISIONS | |
|-----------|------|
| NAME | DATE |
| | |
| | |
| | |
| | |
| | |
| | |
| | |
| | |
| | |
| | |

ILLINOIS DEPARTMENT OF TRANSPORTATION
 ILLINOIS RTE 60 OVER I-94
**MAINTENANCE OF TRAFFIC
 TYPICAL SECTIONS AND DETAILS
 SHEET 3 OF 7**

SCALE: NO SCALE
 DATE: MAY 8, 2007
 DRAWN BY: RTM
 CHECKED BY: MPG

TYLIN INTERNATIONAL

05/02/2007 10:24:26 AM