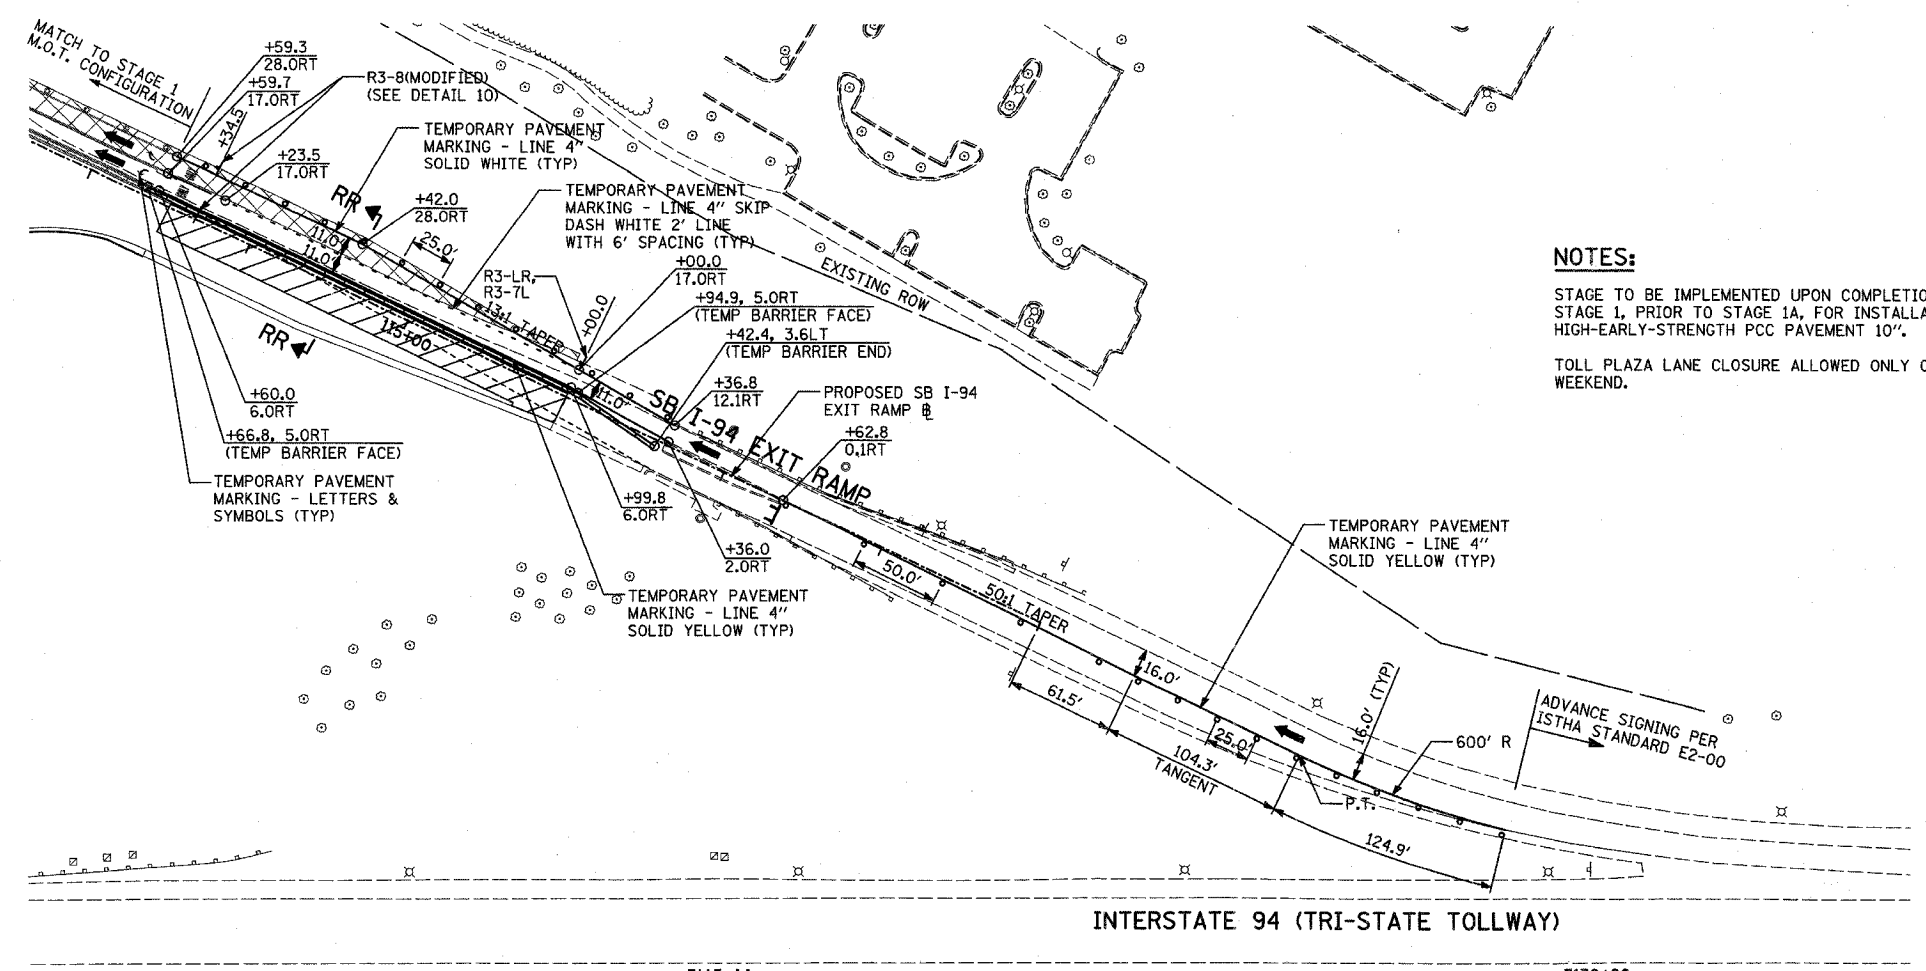


F.A.P. RTE.	SECTION	COUNTY	TOTAL SHEETS	SHEET NO.
335	119R-2	LAKE	439	98
STA. 432+83.12		TO STA. 470+56.84		
FED. ROAD DIST. NO.	ILLINOIS	FED. AID PROJECT		

60B01

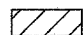






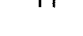



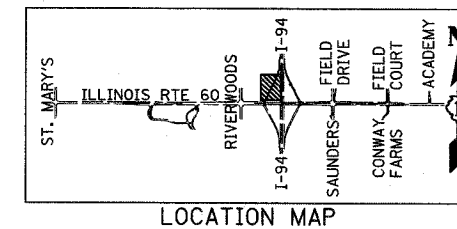
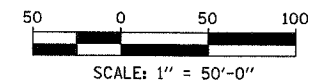
NOTES:

STAGE TO BE IMPLEMENTED UPON COMPLETION OF STAGE 1, PRIOR TO STAGE 1A, FOR INSTALLATION OF HIGH-EARLY-STRENGTH PCC PAVEMENT 10\"/>

TOLL PLAZA LANE CLOSURE ALLOWED ONLY ON WEEKEND.

LEGEND:

-  CONSTRUCTION ZONE
-  TEMPORARY PAVEMENT
-  TRAFFIC MOVEMENT
-  TEMPORARY SIGN (SEE M.O.T. SIGNING LEGEND)
-  TYPE II BARRICADES OR DRUMS W/ MONO-DIRECTIONAL STEADY BURNING LIGHT
-  TYPE III BARRICADE W/2 FLASHING BIDIRECTIONAL LIGHTS
-  TEMPORARY CONCRETE BARRIER
-  ARROW BOARD
-  M.O.T. APPURTENANCES REMAINING FROM PREVIOUS STAGES



LOCATION MAP

REVISIONS	
NAME	DATE

ILLINOIS DEPARTMENT OF TRANSPORTATION
ILLINOIS RTE 60 OVER I-94
MAINTENANCE OF TRAFFIC PLAN
SOUTHBOUND INTERSTATE 94 EXIT RAMP
STAGE 1 SUB-STAGE - SHEET 1 OF 1

SCALE: 1"=50'-0"
DATE: MAY 8, 2007
DRAWN BY: MPG, CBS
CHECKED BY: JDF

TYLIN INTERNATIONAL

05/02/2007 09:26:51 AM