


F.A.P. RTE.	SECTION	COUNTY	TOTAL SHEETS	SHEET NO.
335	119R-2	LAKE	439	165
STA. 432+83.12		TO STA. 470+56.84		
FED. ROAD DIST. NO.		ILLINOIS FED. AID PROJECT		

60B01




NOTE:


DELINEATORS SHALL BE INSTALLED ON I-94 RAMP IN ACCORDANCE WITH ISTHA STANDARD D4-00.

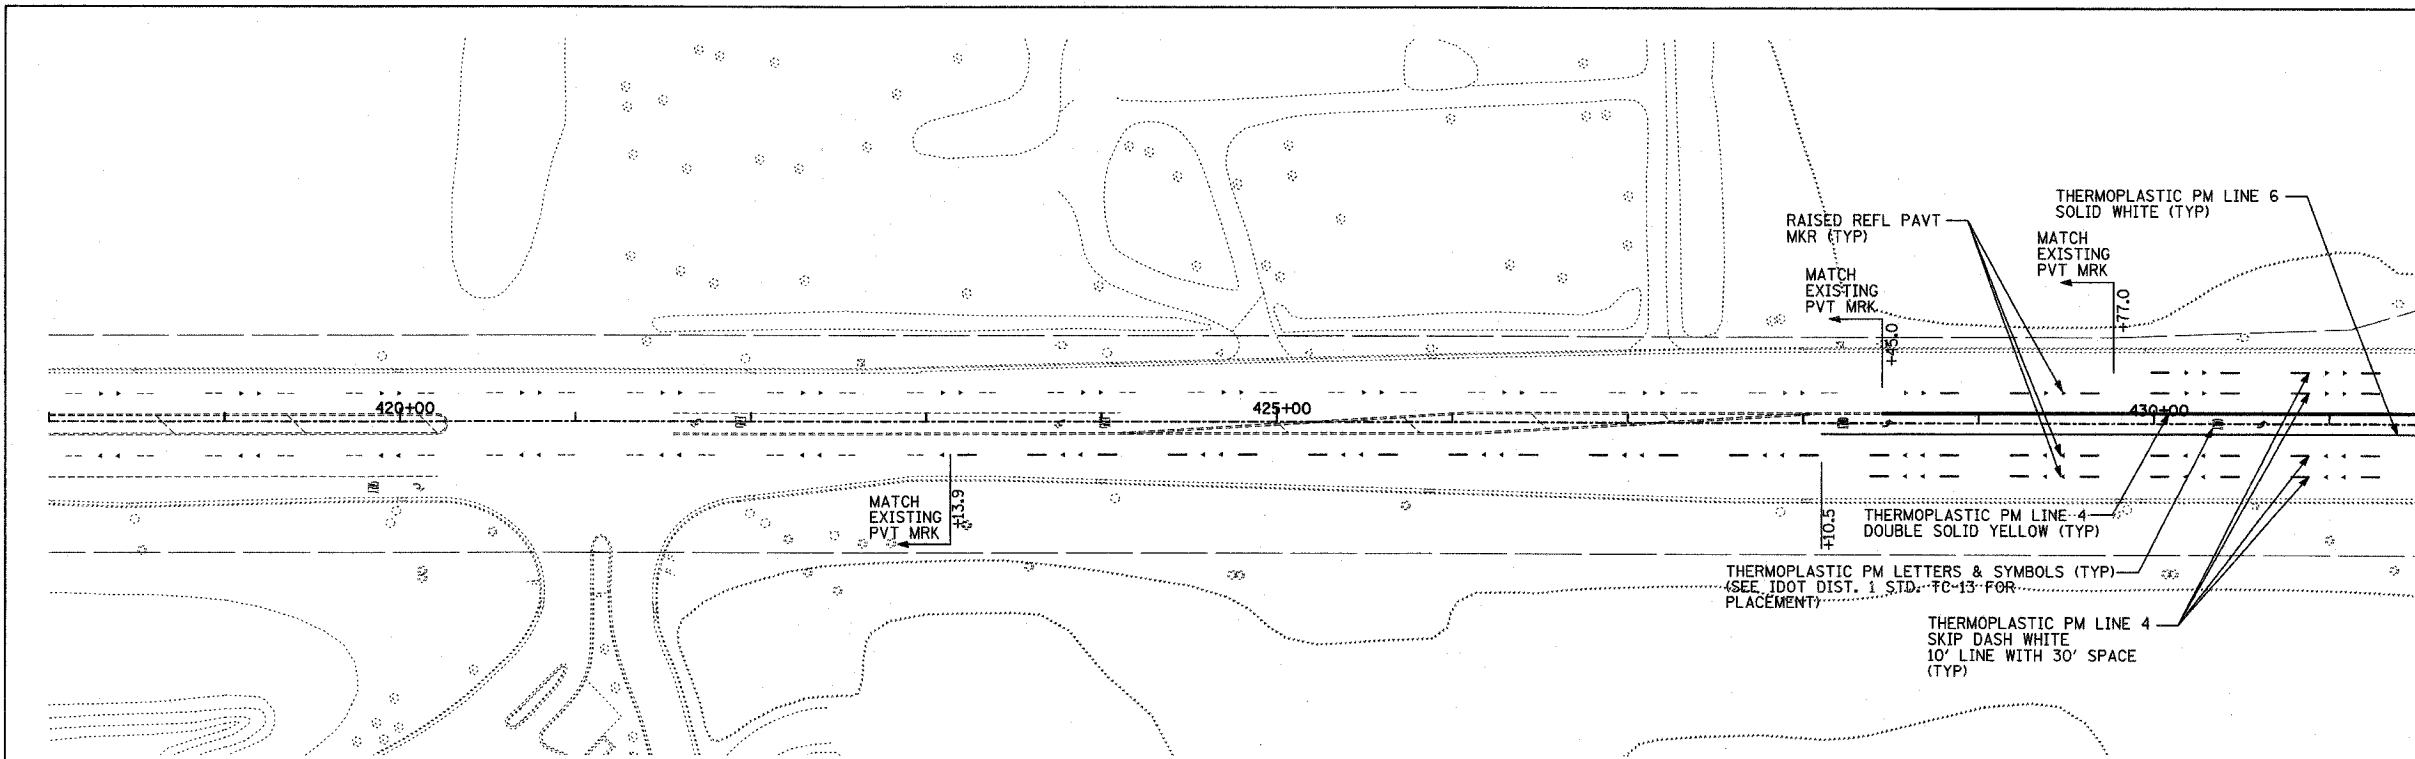

MATCHLINE IL RTE 60 STA. 431+50.00 - BELOW

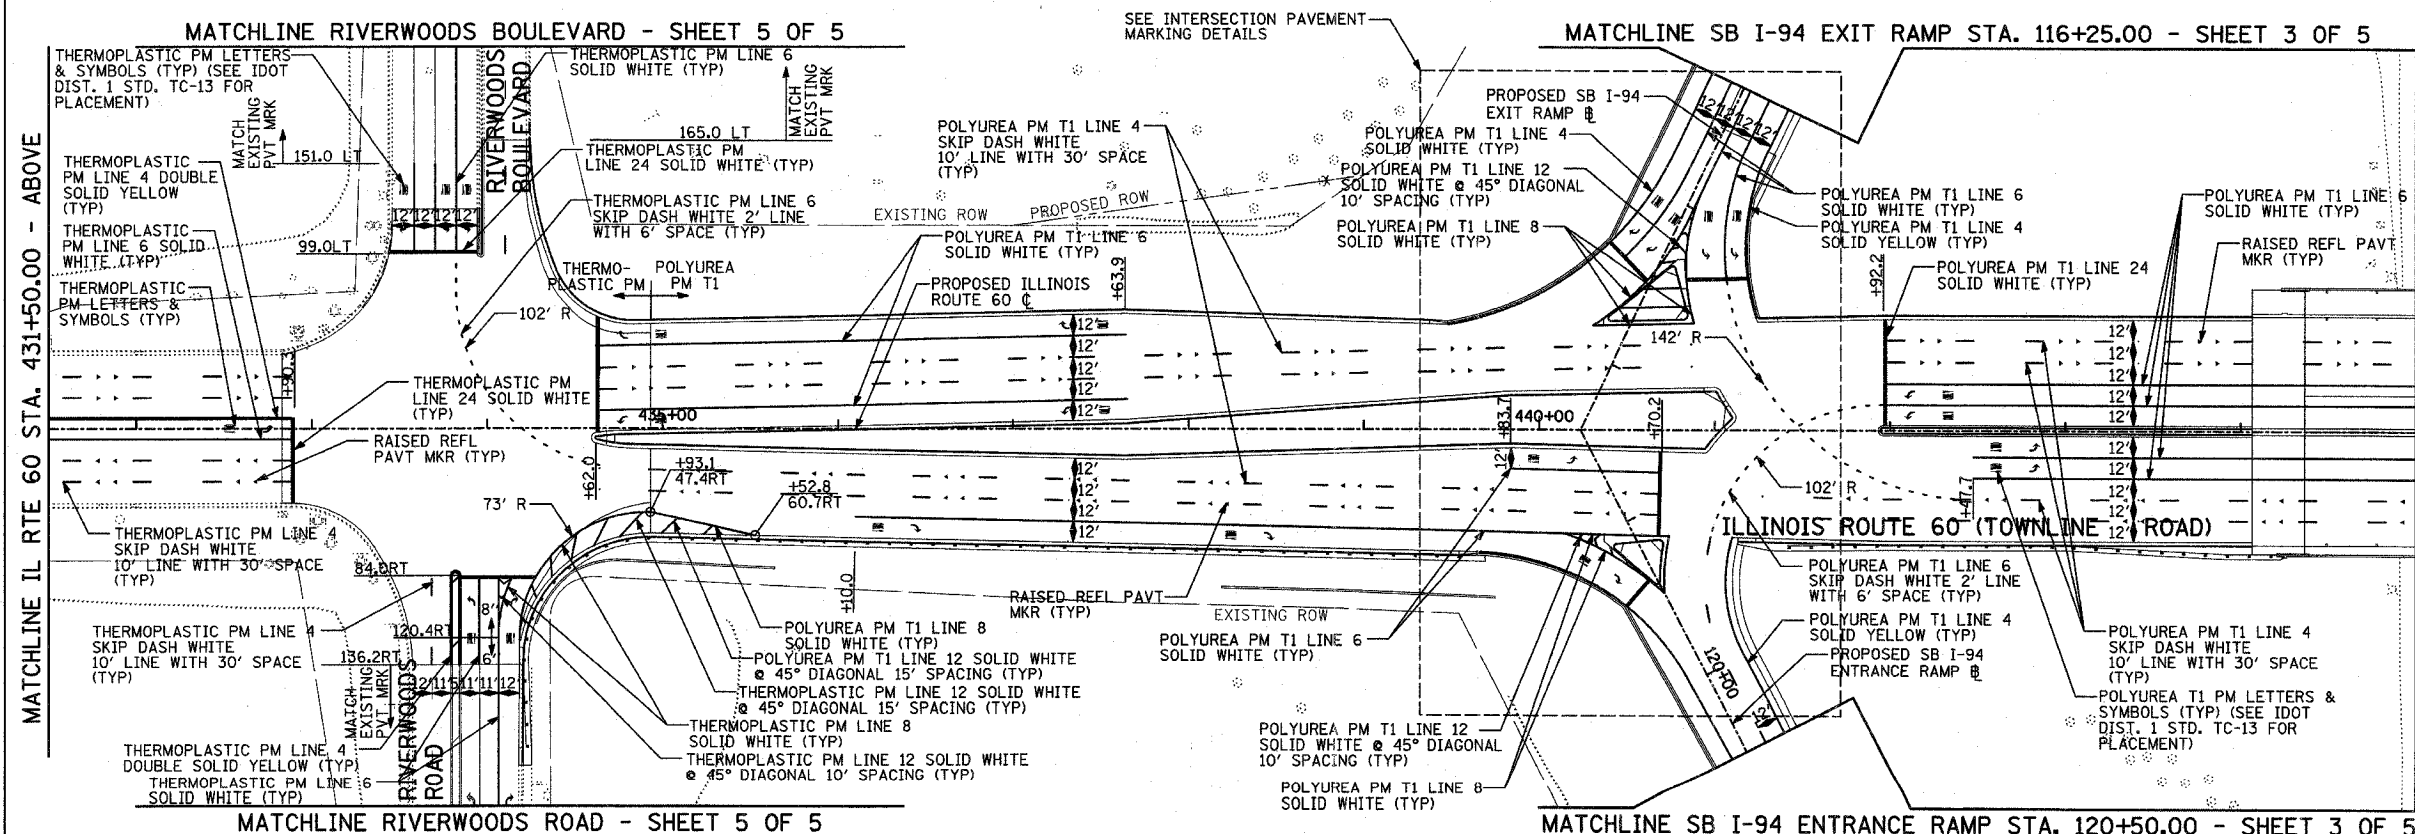

MATCHLINE IL RTE 60 STA. 445+00.00 - SHEET 2 OF 6

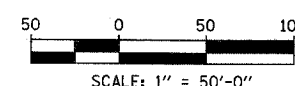

MATCHLINE IL RTE 60 STA. 431+50.00 - ABOVE

TYLIN INTERNATIONAL

REVISIONS	
NAME	DATE

ILLINOIS DEPARTMENT OF TRANSPORTATION
 ILLINOIS RTE 60 OVER I-94
 PAVEMENT MARKING PLANS
 IL RTE 60 STA. 418+00.00 TO 445+00.00
 SHEET 1 OF 6

SCALE: 1"=50'-0"
 DATE: MAY 8, 2007
 DRAWN BY: CBS
 CHECKED BY: MPG

5/6/2007 4:43:28 PM