
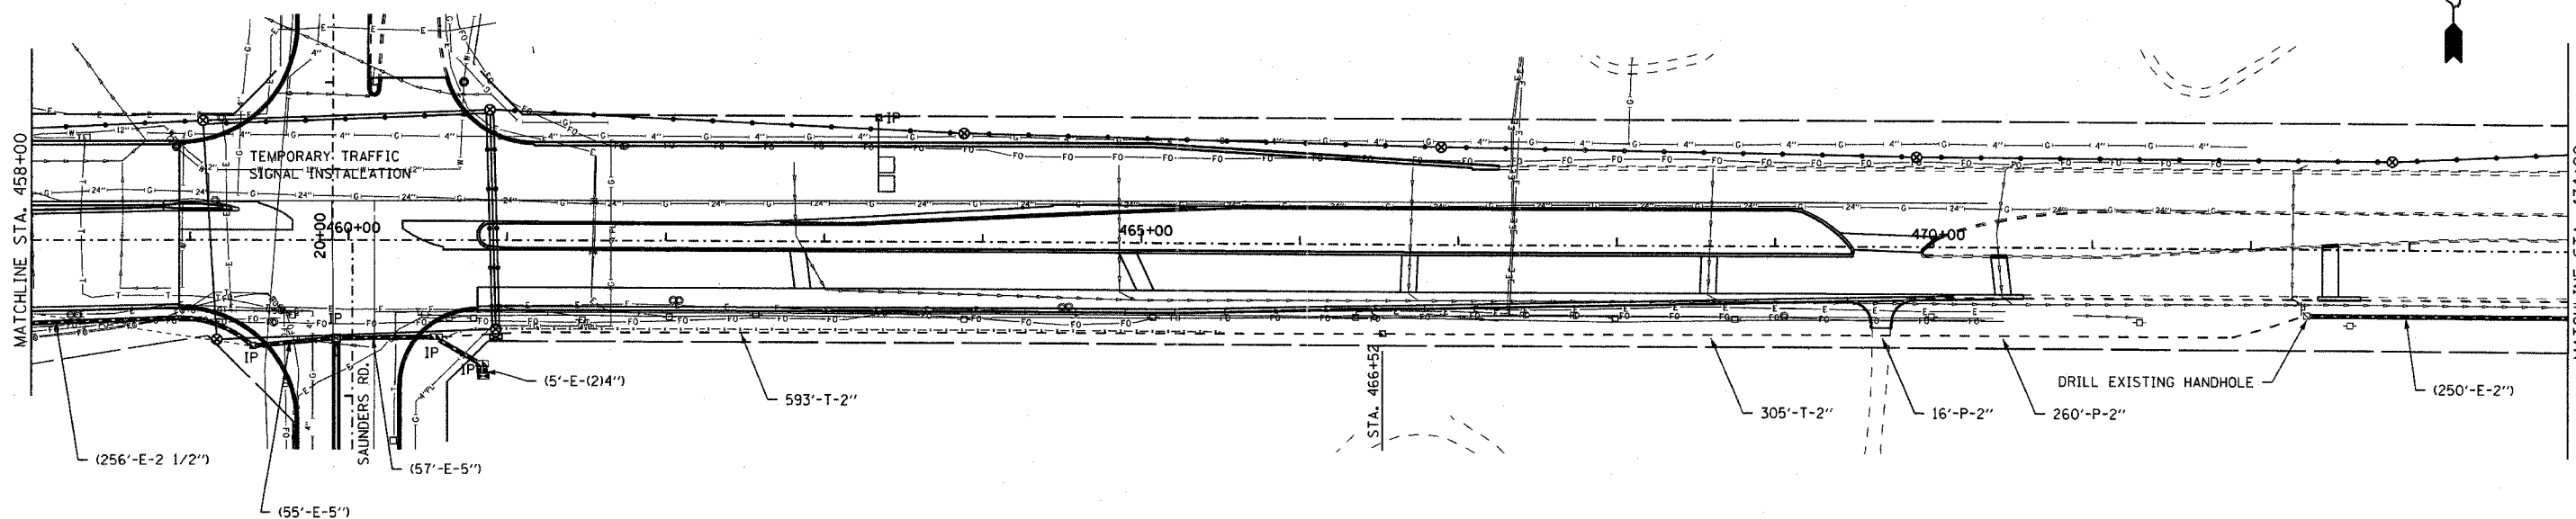


F.A.P. RTE.	SECTION	COUNTY	TOTAL SHEETS	SHEET NO.
335	119R-2	LAKE	439	232
STA.		TO STA.		
FED. ROAD DIST. NO.		ILLINOIS FED. AID PROJECT		

60B01

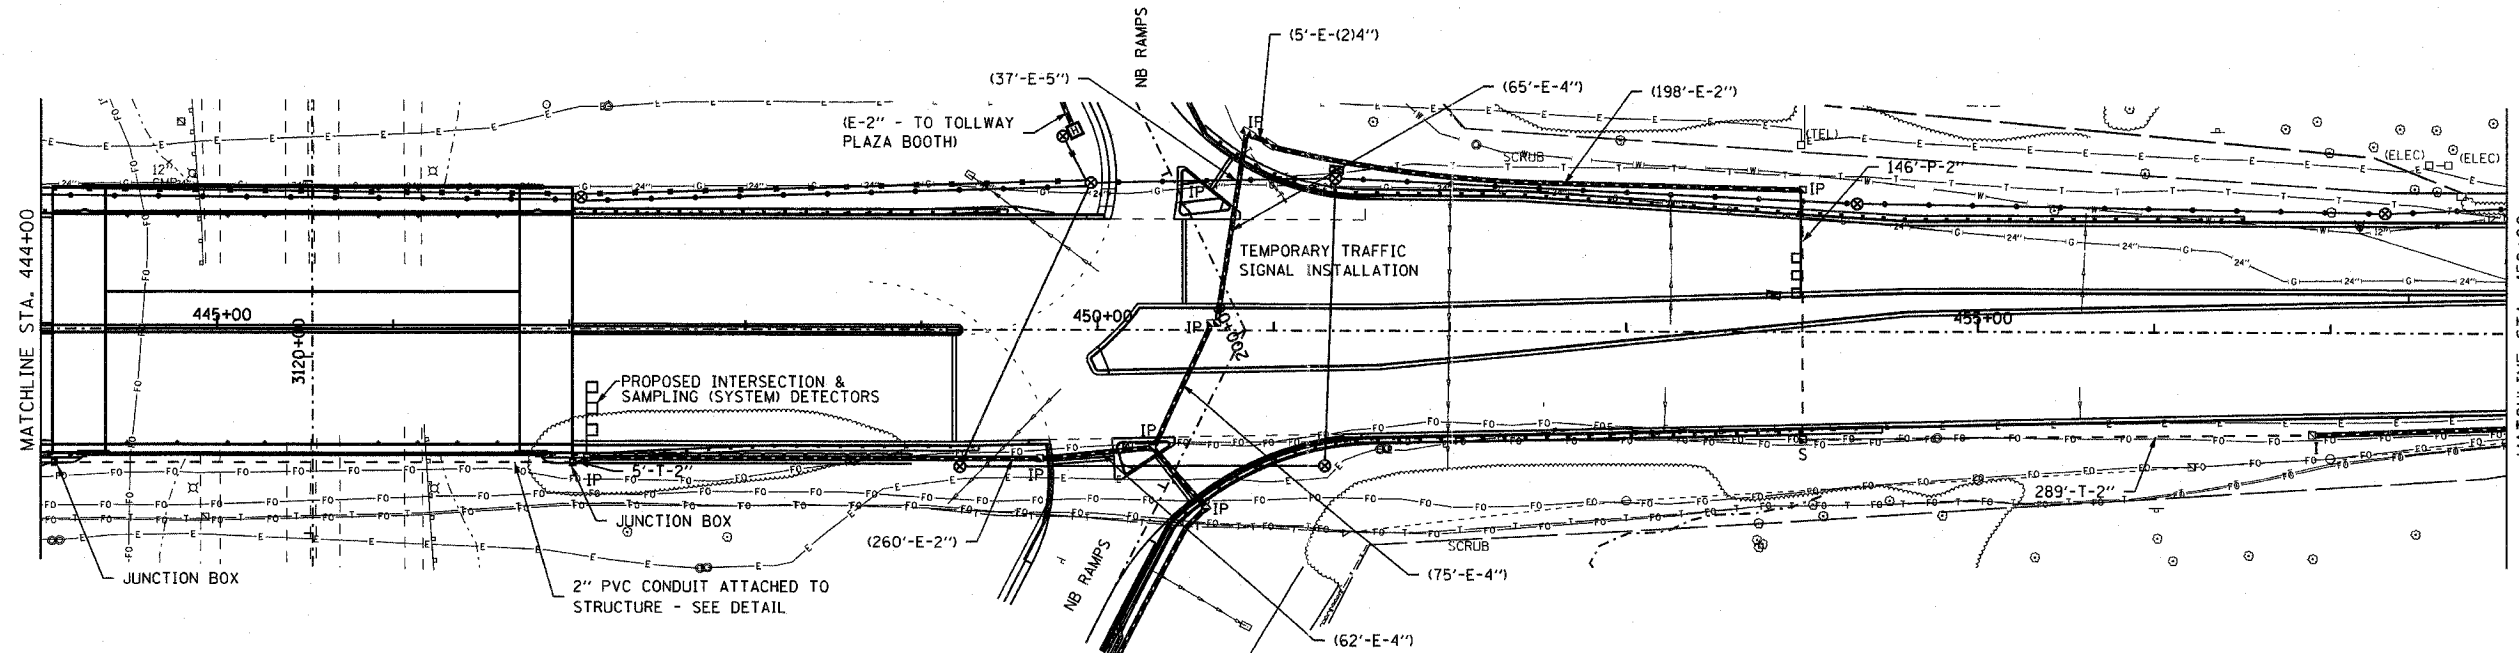

**EJM** **EJM ENGINEERING, INC.**  
411 South Wells Street Suite 800  
Chicago, Illinois 60607

REVISIONS	
NAME	DATE

ILLINOIS DEPARTMENT OF TRANSPORTATION  
**TEMPORARY INTERCONNECT PLAN**  
STAGES 3, 3, 4, 5  
TEMP. SURVEILLANCE CAMERA INSTALLATION  
STAGES 3, 3A, 4, 5  
ST. MARY'S ROAD TO ACADEMY DRIVE  
S.J.N. DESIGNED BY: JM  
SCALE: 1" = 50'-0" DRAWN BY: PK  
DATE: MAY 8, 2007 CHECKED BY: CK