



F.A.P. RTE.	SECTION	COUNTY	TOTAL SHEETS	SHEET NO.
335	119R-2	LAKE	439	265
STA. 432+83.12		TO STA. 470+56.84		
FED. ROAD DIST. NO.	ILLINOIS	FED. AID PROJECT		

60B01

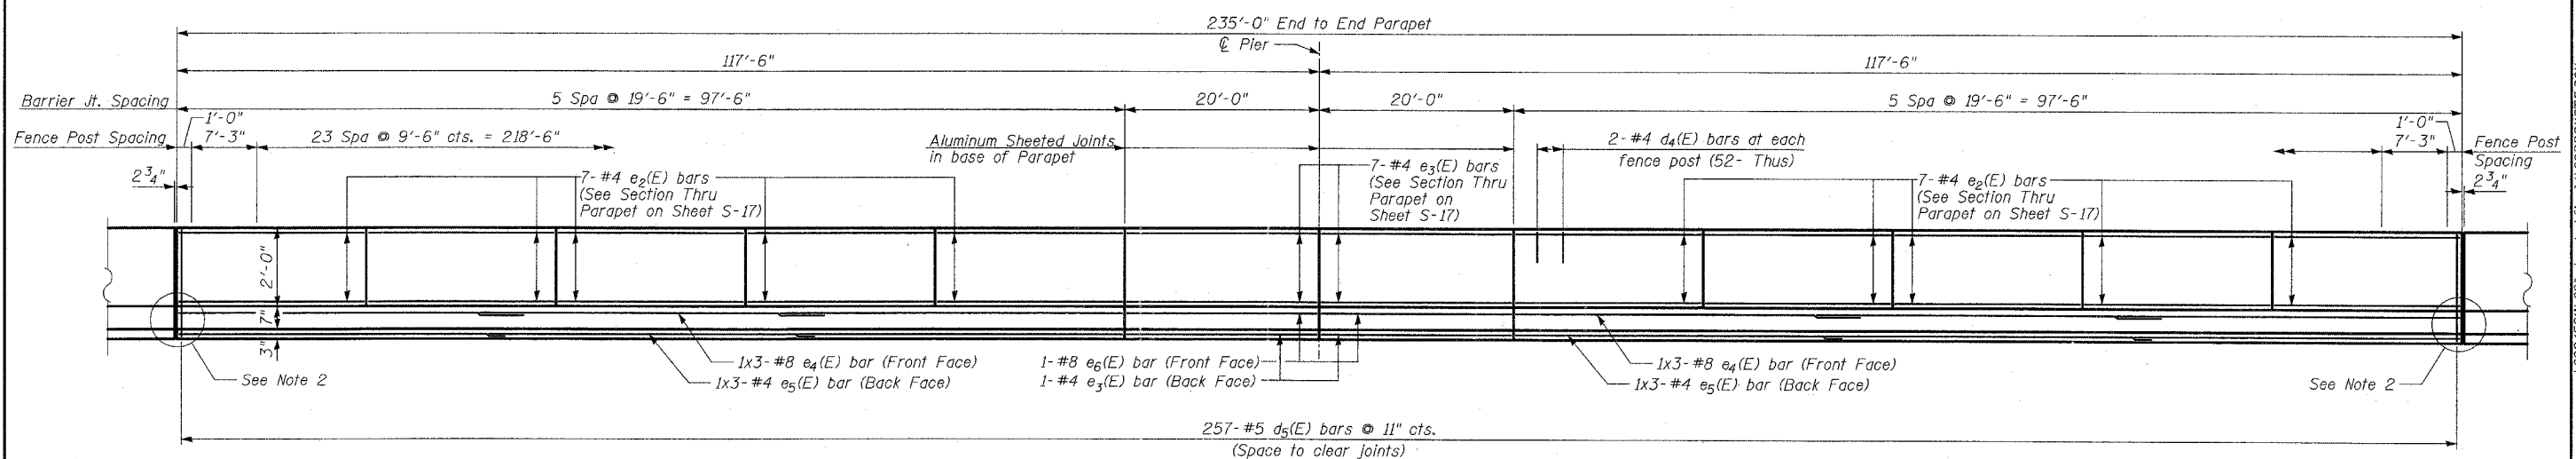

INSIDE ELEVATION OF TYPE F PARAPET

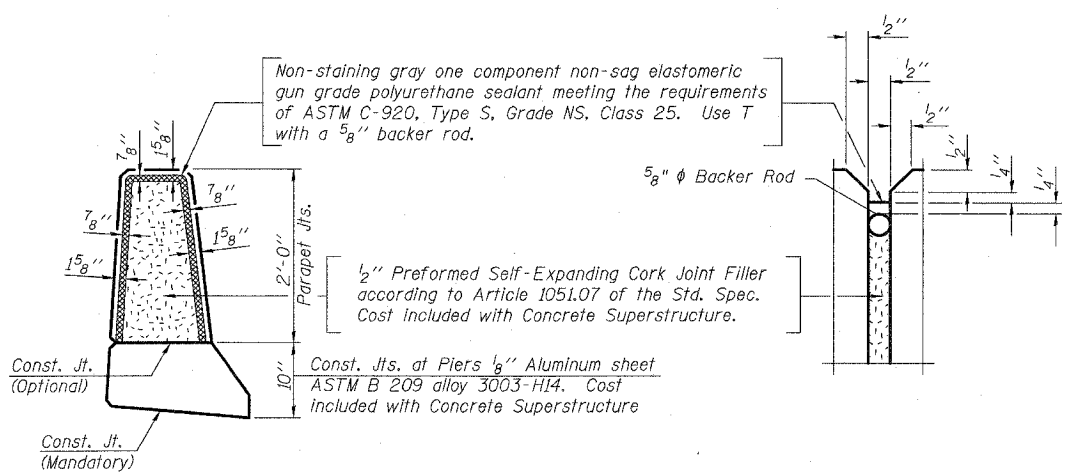

PARAPET JOINT DETAILS

NOTES:

1. Bars indicated thus 1x3-#4 etc. indicates 1 line of bars with 3 lengths per line.
2. Provide expansion coupling per Section 812 of the Standard Specifications for embedded conduits.

SHEET S-18 OF S-53

MINIMUM BAR LAPS
(Parapet)

Bar	Lap
#4	1'-4"
#8	3'-5"

REVISIONS	
NAME	DATE

ILLINOIS DEPARTMENT OF TRANSPORTATION
TYPE F CONCRETE PARAPET ELEVATION
 ILLINOIS 60 OVER I-94
 F.A.P. RTE. 335 SECTION 119R-2
 LAKE COUNTY STA. 445+54.14
 S.N. 049-2012 ISTHA BRIDGE NO. 407
 DESIGNED BY: DE
 DRAWN BY: DE
 CHECKED BY: SP
 SCALE:
 DATE: MAY 8, 2007

TYLIN INTERNATIONAL

P:\602458\11-60\STRUCTURE\IN\60B01.DWG 05/03/2007 04:30:23 PM