


F.A.P. RTE. 335	SECTION 119R-2	COUNTY LAKE	TOTAL SHEETS 439	SHEET NO. 365
STA. 432+83.12		TO STA. 470+56.84		
FED. ROAD DIST. NO.	ILLINOIS	FED. AID PROJECT		
120	130	140	150	60B01

NOTE: PRE STAGE EARTHWORK ADDITIONS/SUBTRACTIONS ARE NOT INCLUDED IN THE EARTHWORK QUANTITIES FOR EACH CROSS SECTION (SEE EARTHWORK SCHEDULE FOR BREAKDOWN OF QUANTITIES BY STAGE)

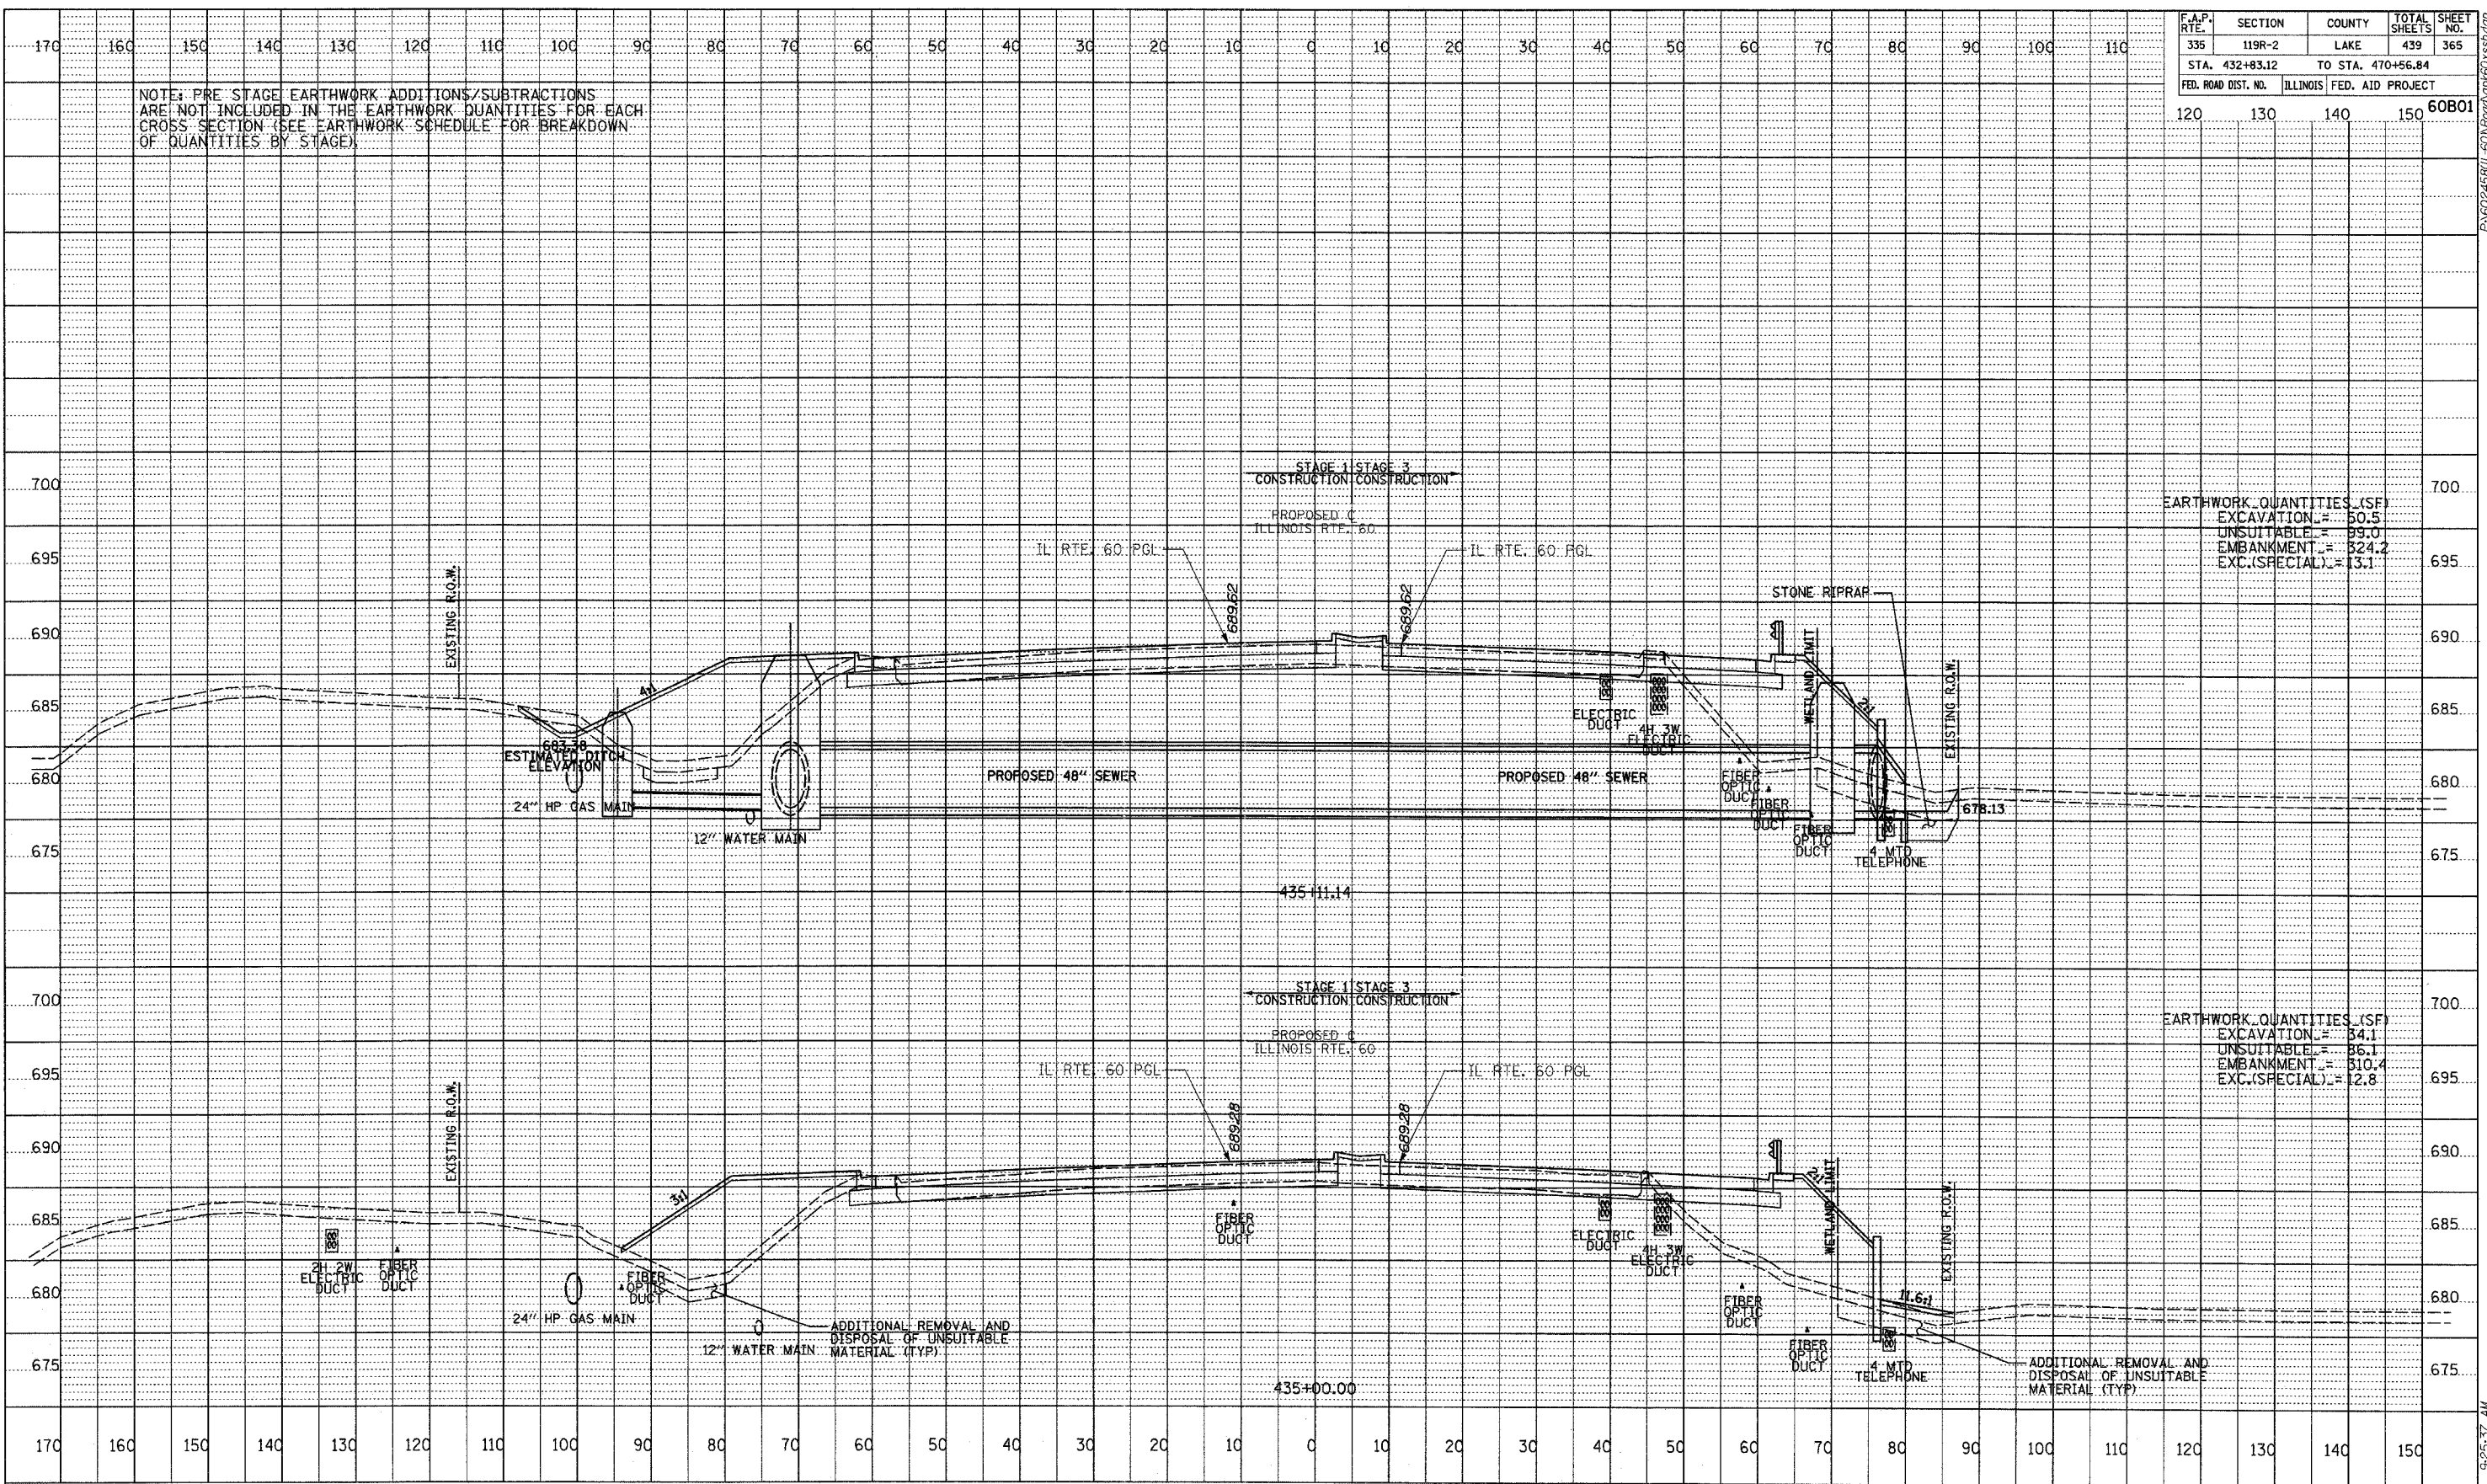

PROFILE SHEET
 BY: _____ DATE: _____
 CHECKED: _____
 NOTE BOOK NO. _____
 STRUCTURE IDENTIFICATION NO. _____

TYLINT INTERNATIONAL



ILLINOIS RTE. 60 (TOWNLIN RD)
 STA. 435+00 TO STA. 435+11.14

P:\6024581\60\Road\60B01.dwg 5/7/2007 9:25:37 AM