



F.A.P. RTE.	SECTION	COUNTY	TOTAL SHEETS	SHEET NO.
335	119R-2	LAKE	439	366
STA. 432+83.12		TO STA. 470+56.84		
FED. ROAD DIST. NO.	ILLINOIS	FED. AID PROJECT		
120	130	140	150	60B01

NOTE: PRE-STAGE EARTHWORK ADDITIONS/SUBTRACTIONS ARE NOT INCLUDED IN THE EARTHWORK QUANTITIES FOR EACH CROSS SECTION (SEE EARTHWORK SCHEDULE FOR BREAKDOWN OF QUANTITIES BY STAGE).

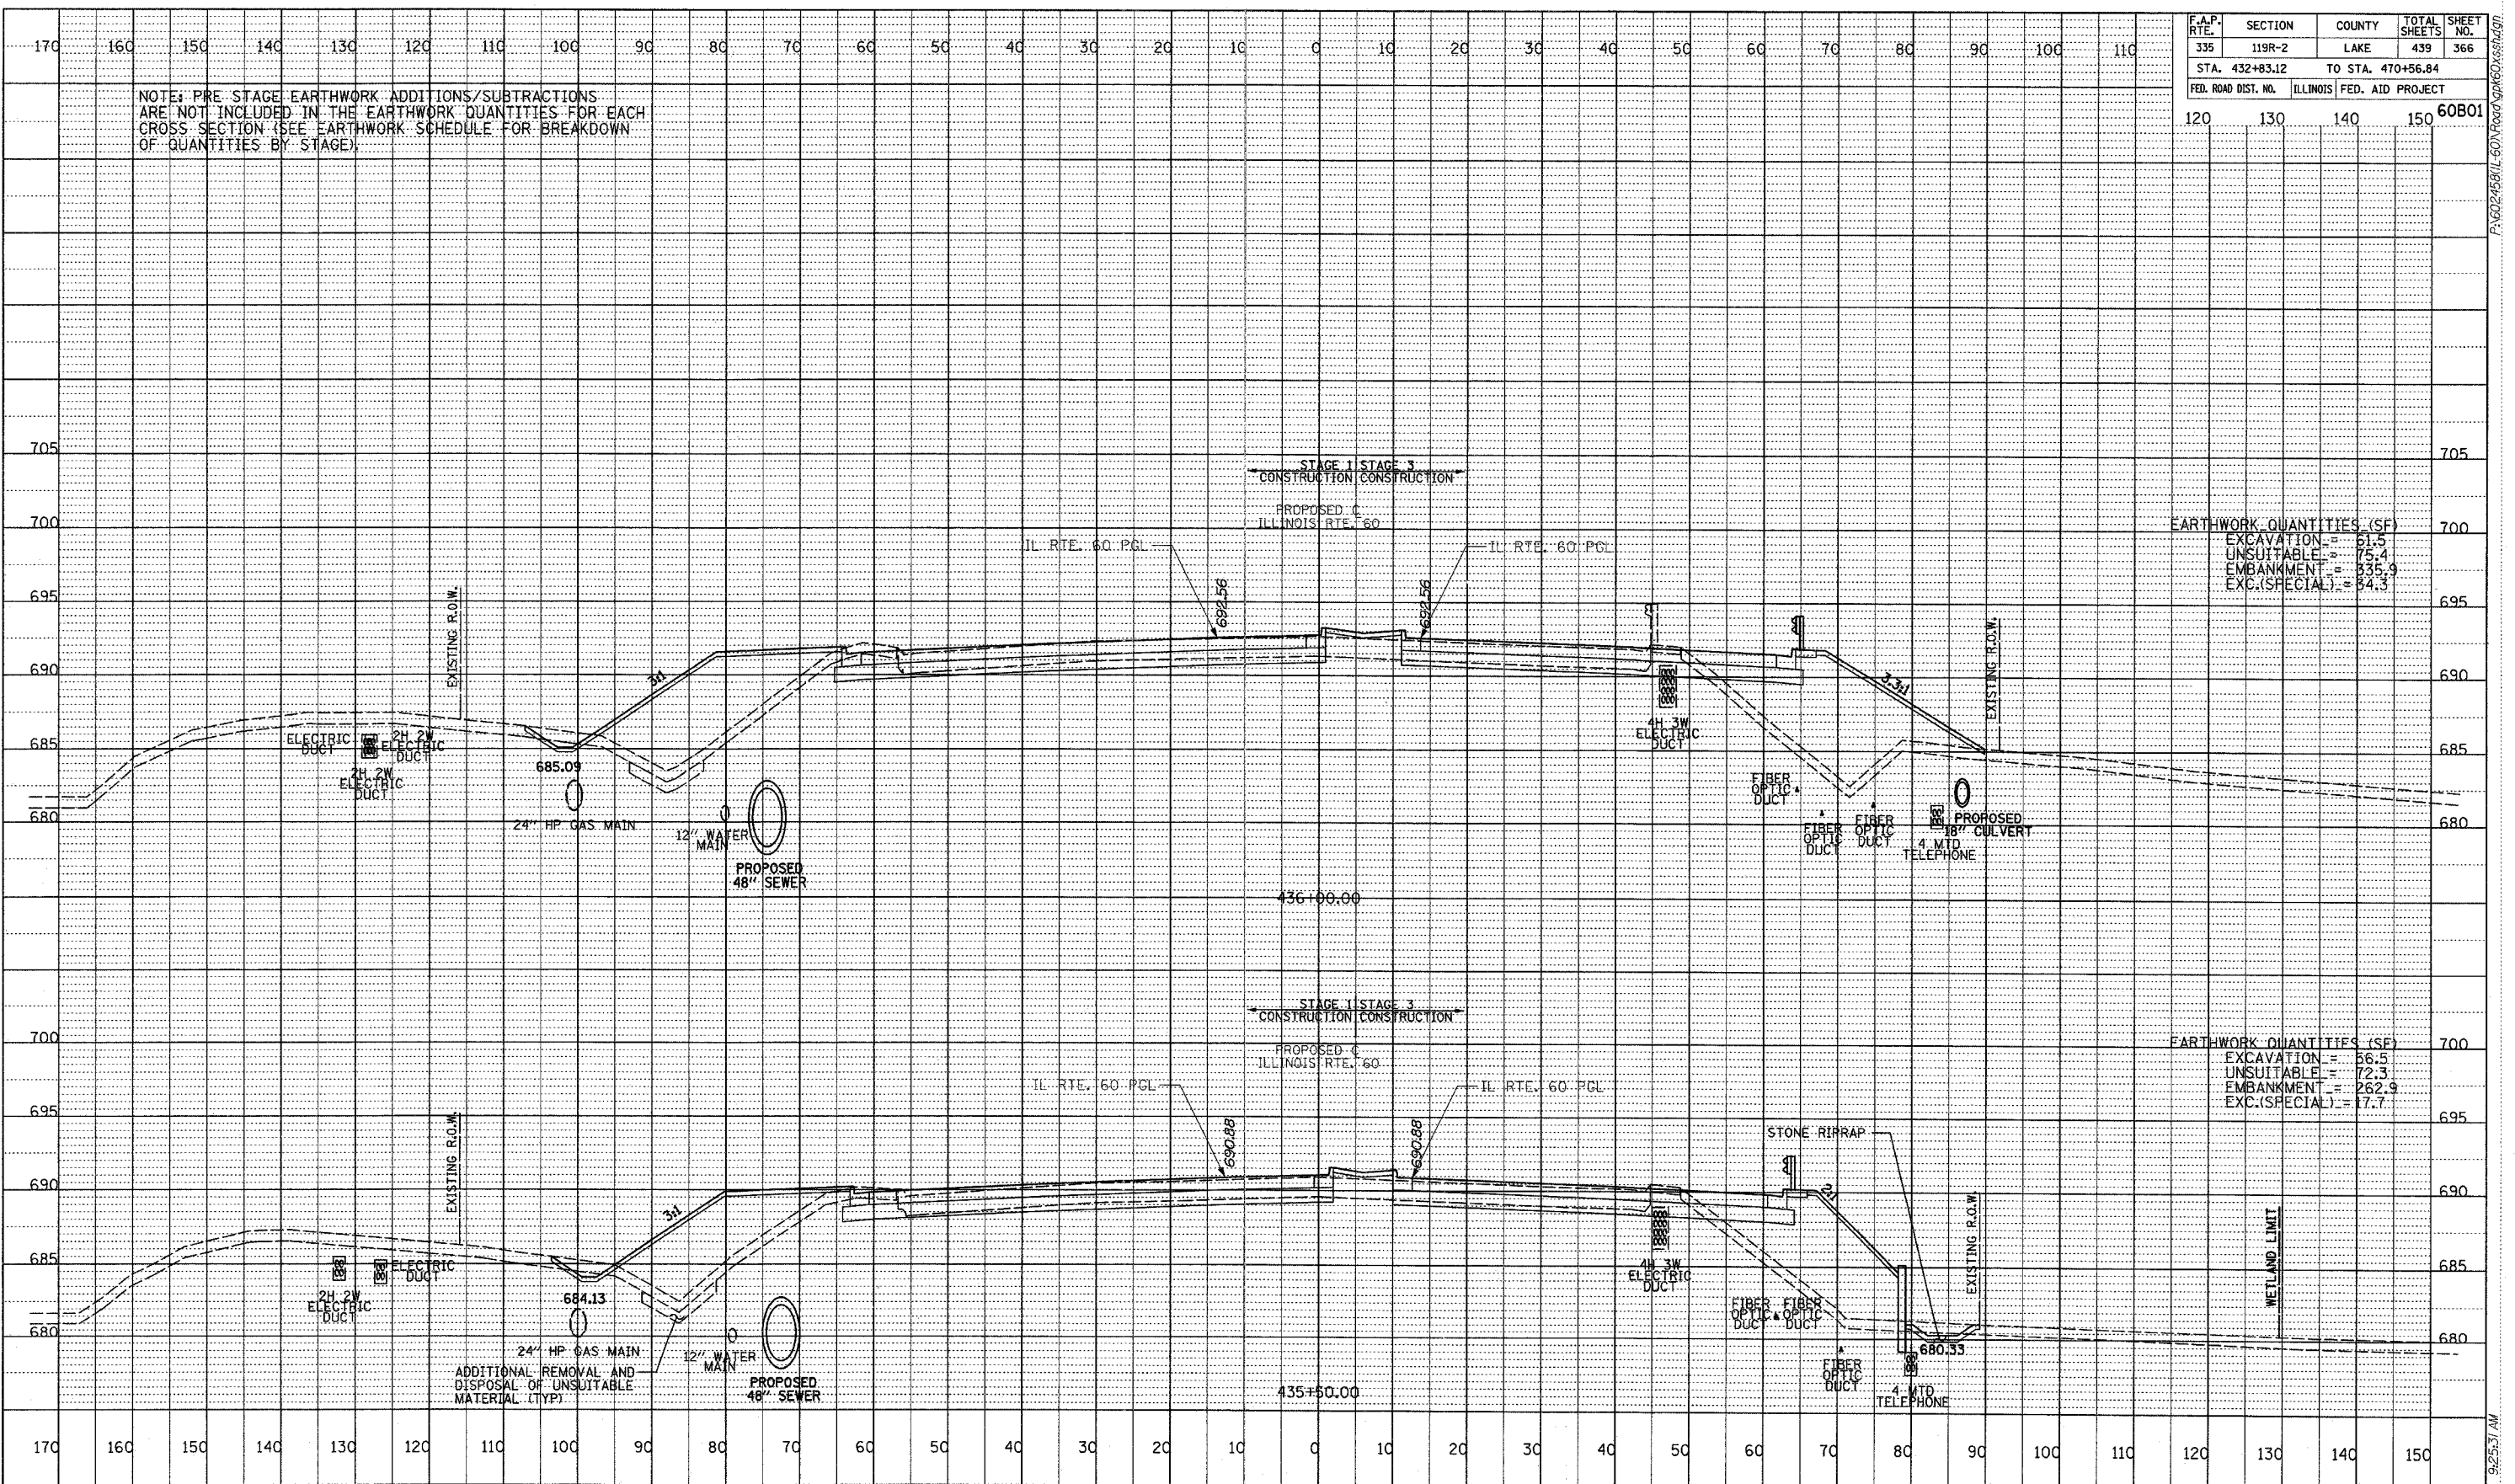

DATE	BY
PROFILE	REVISIONS
NOTE BOOK	NO. _____
NO. _____	STRUCTURE NOTATION CIRKID

TYLINT INTERNATIONAL

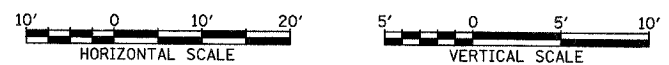

ILLINOIS RTE. 60 (TOWNLIN RD)
STA. 435+50 TO STA. 436+00

5/17/2007 9:25:31 AM