




F.A.P. RTE.	SECTION	COUNTY	TOTAL SHEETS	SHEET NO.
335	119R-2	LAKE	439	377
STA. 432+83.12		TO STA. 470+56.84		
FED. ROAD DIST. NO.	ILLINOIS	FED. AID PROJECT		
120	130	140	150	60B01

NOTE: PRE-STAGE EARTHWORK ADDITIONS/SUBTRACTIONS ARE NOT INCLUDED IN THE EARTHWORK QUANTITIES FOR EACH CROSS SECTION (SEE EARTHWORK SCHEDULE FOR BREAKDOWN OF QUANTITIES BY STAGE)

PROFILE SURVEYED	BY	DATE
DESIGNED		
CHECKED		
NO.		
STRUCTURE		
NOTATIONS		

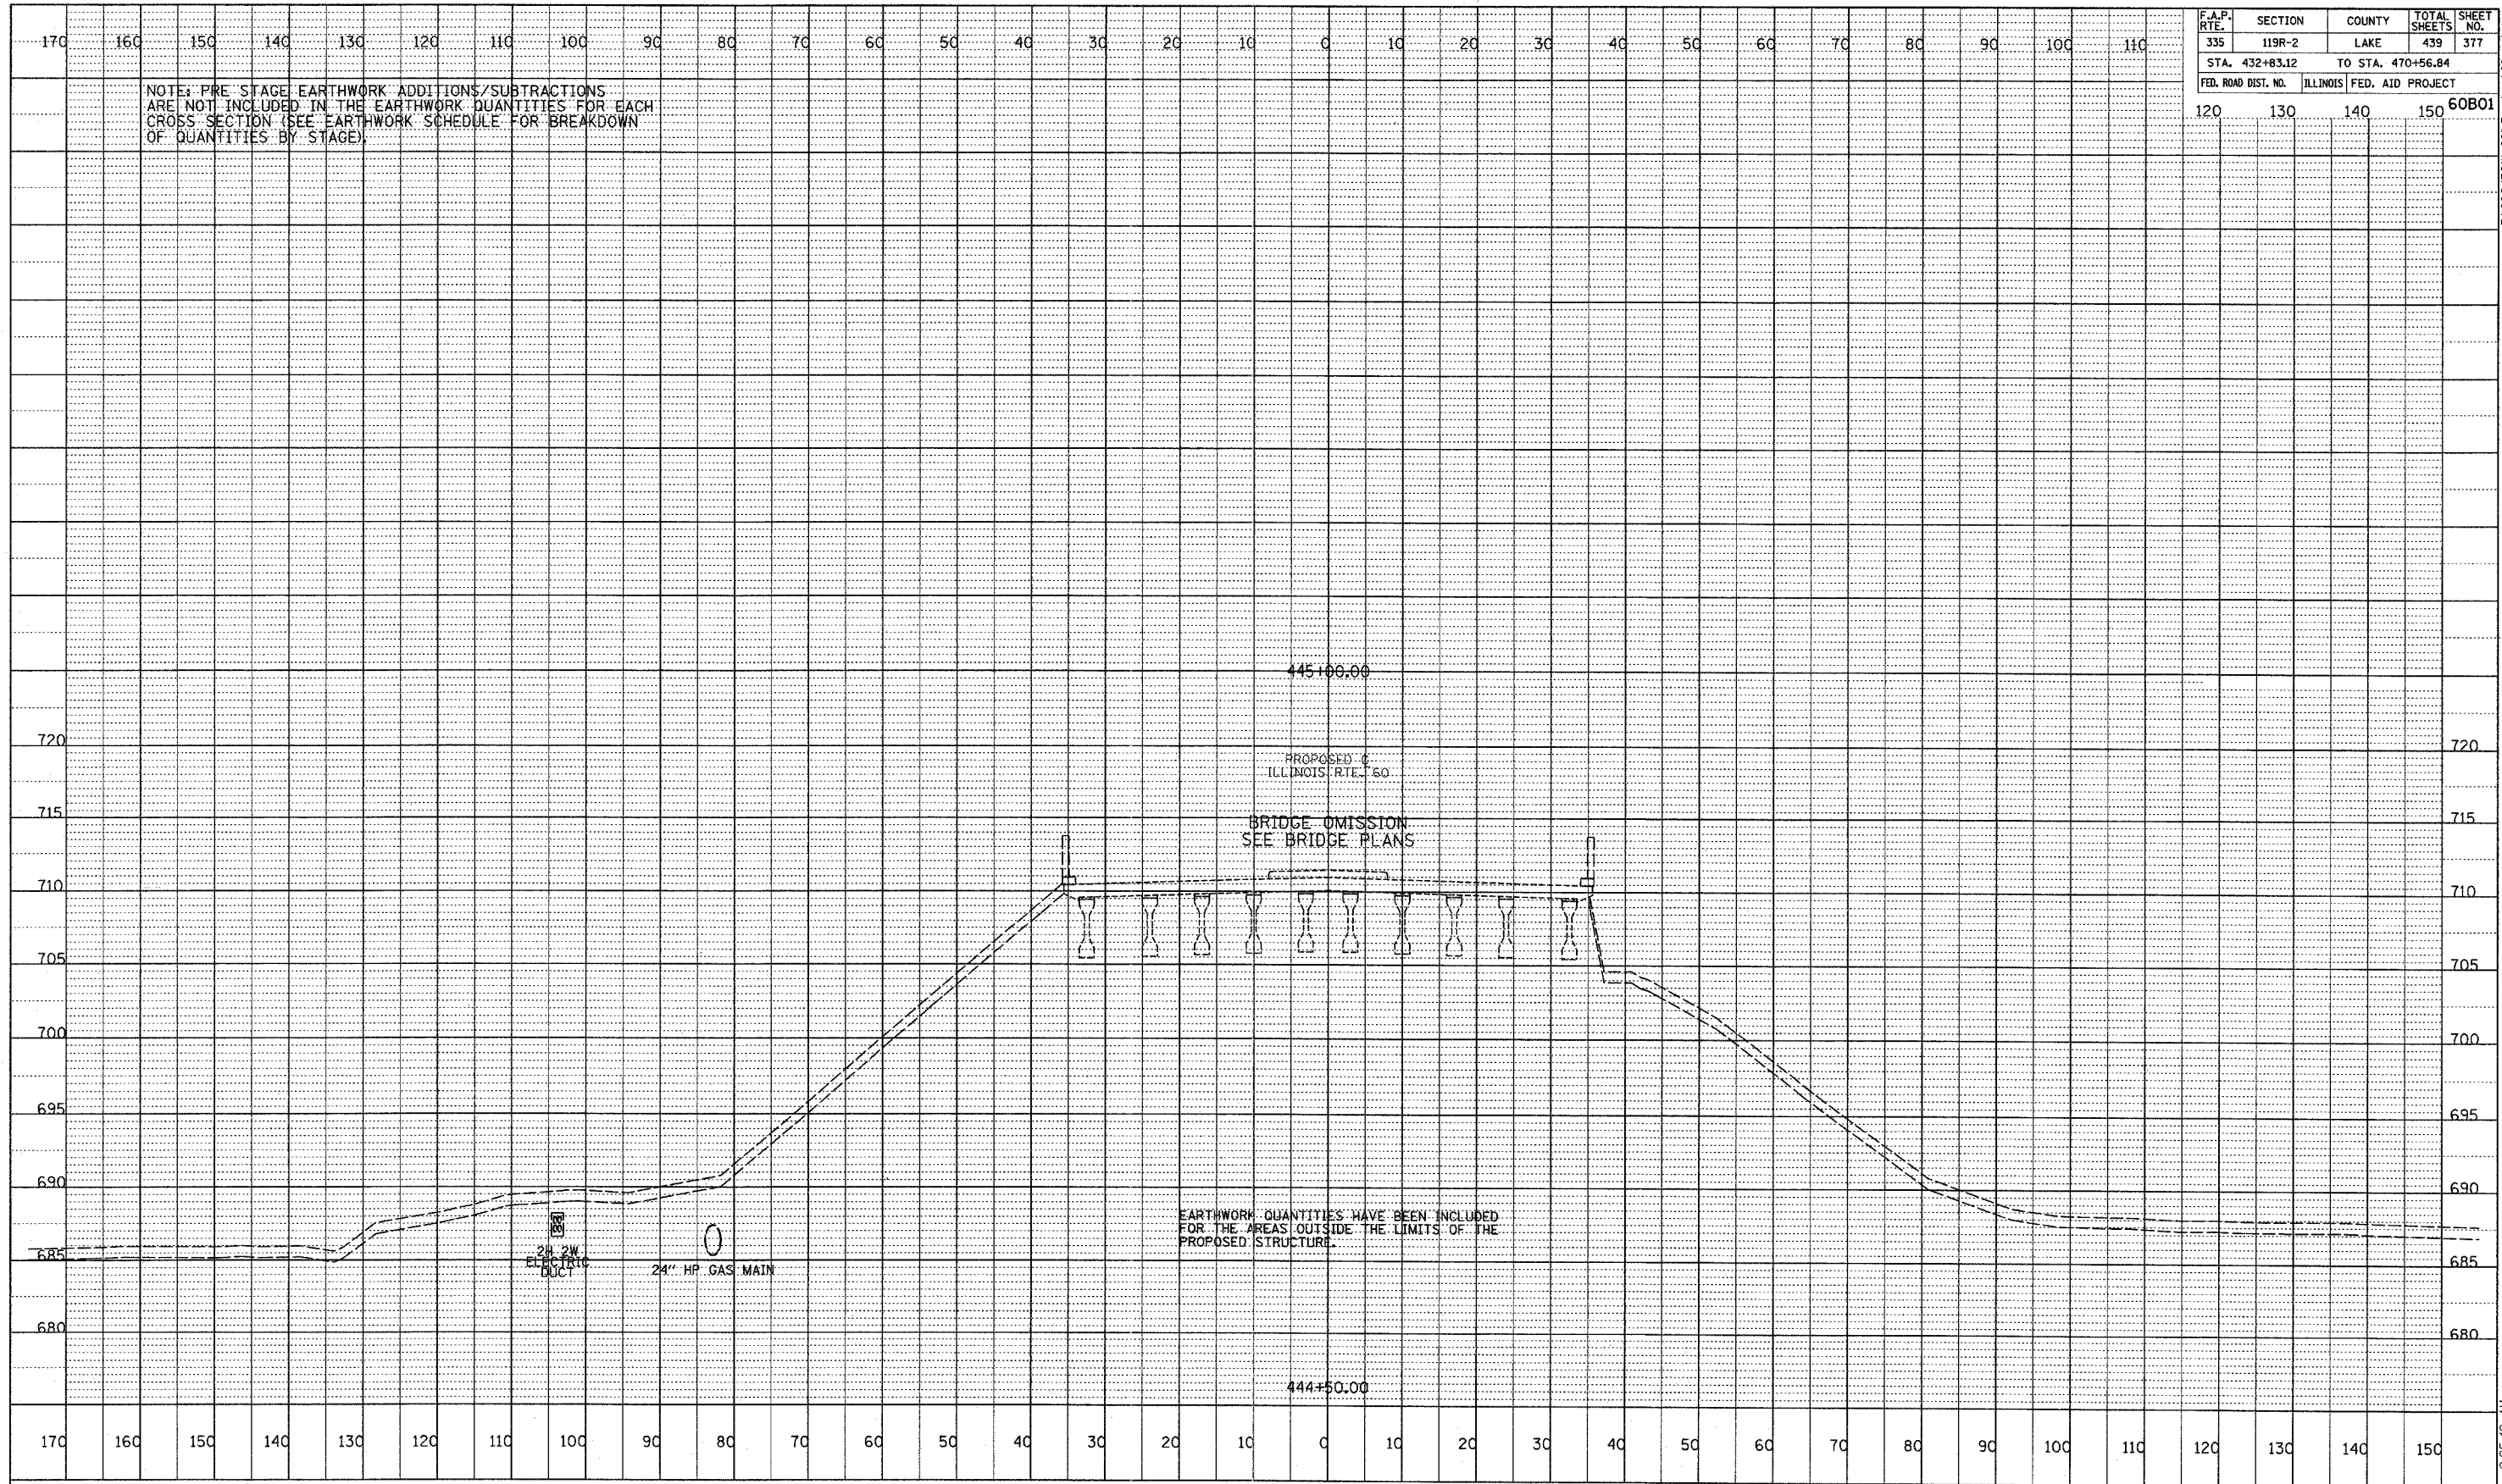

TYLINT INTERNATIONAL

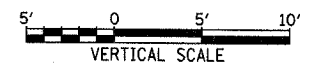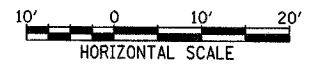

ILLINOIS RTE. 60 (TOWNLINER RD)  
STA. 444+50

5/7/2007 9:25:42 AM