


F.A.P. RTE.	SECTION	COUNTY	TOTAL SHEETS	SHEET NO.
335	119R-2	LAKE	439	382
STA. 432+83.12		TO STA. 470+56.84		
FED. ROAD DIST. NO.	ILLINOIS	FED. AID PROJECT		
120	130	140	150	60B01

NOTE: PRE-STAGE EARTHWORK ADDITIONS/SUBTRACTIONS ARE NOT INCLUDED IN THE EARTHWORK QUANTITIES FOR EACH CROSS SECTION (SEE EARTHWORK SCHEDULE FOR BREAKDOWN OF QUANTITIES BY STAGE)

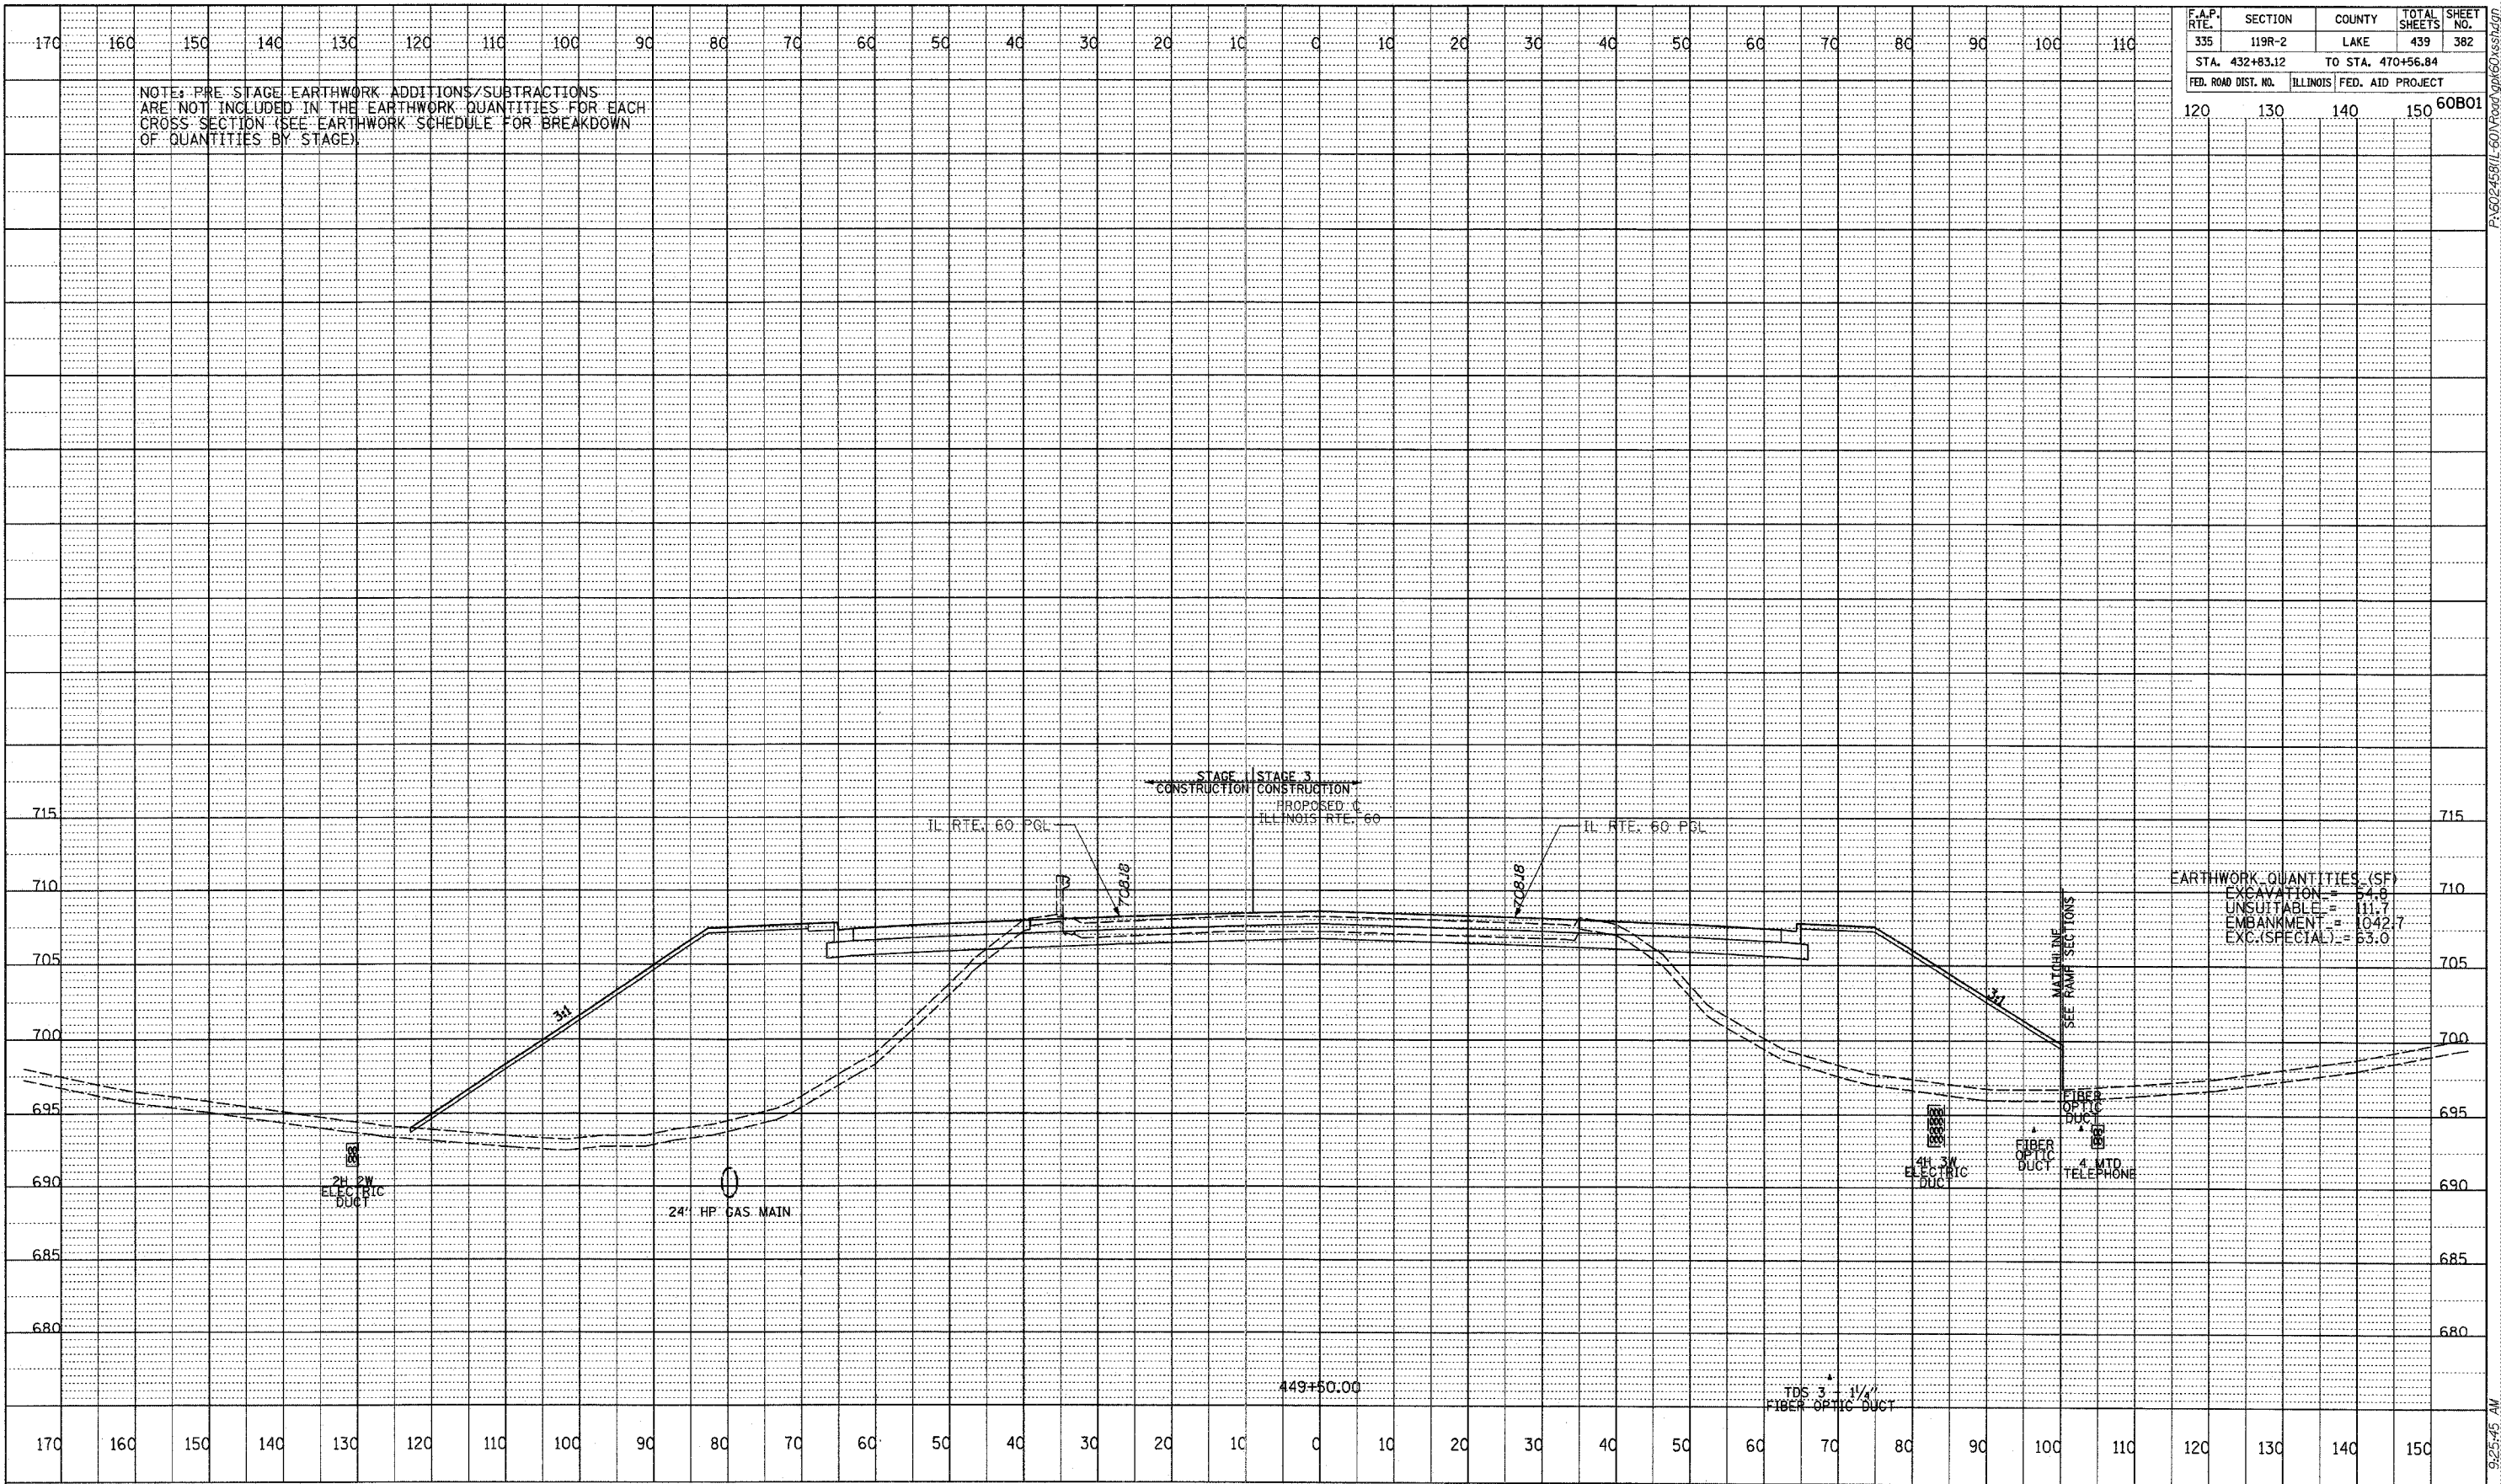


EARTHWORK QUANTITIES (SF)

EXCAVATION	= 54.8
UNSUITABLE	= 11.7
EMBANKMENT	= 1042.7
EXC.(SPECIAL)	= 53.0

DATE	
BY	
PROFILE	EXAMINED
	PLOTTED
	PLAN CHECKED
	STRUCTURE NOTATION CHWD
NO.	

TYLIN INTERNATIONAL

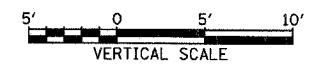

ILLINOIS RTE. 60 (TOWNLIN RD)  
STA. 449+50

5/17/2007 9:25:45 AM