


F.A.P. RTE.	SECTION	COUNTY	TOTAL SHEETS	SHEET NO.
335	119R-2	LAKE	439	393
STA. 432+83.12		TO STA. 470+56.84		
FED. ROAD DIST. NO.	ILLINOIS FED. AID PROJECT			
	120	130	140	150

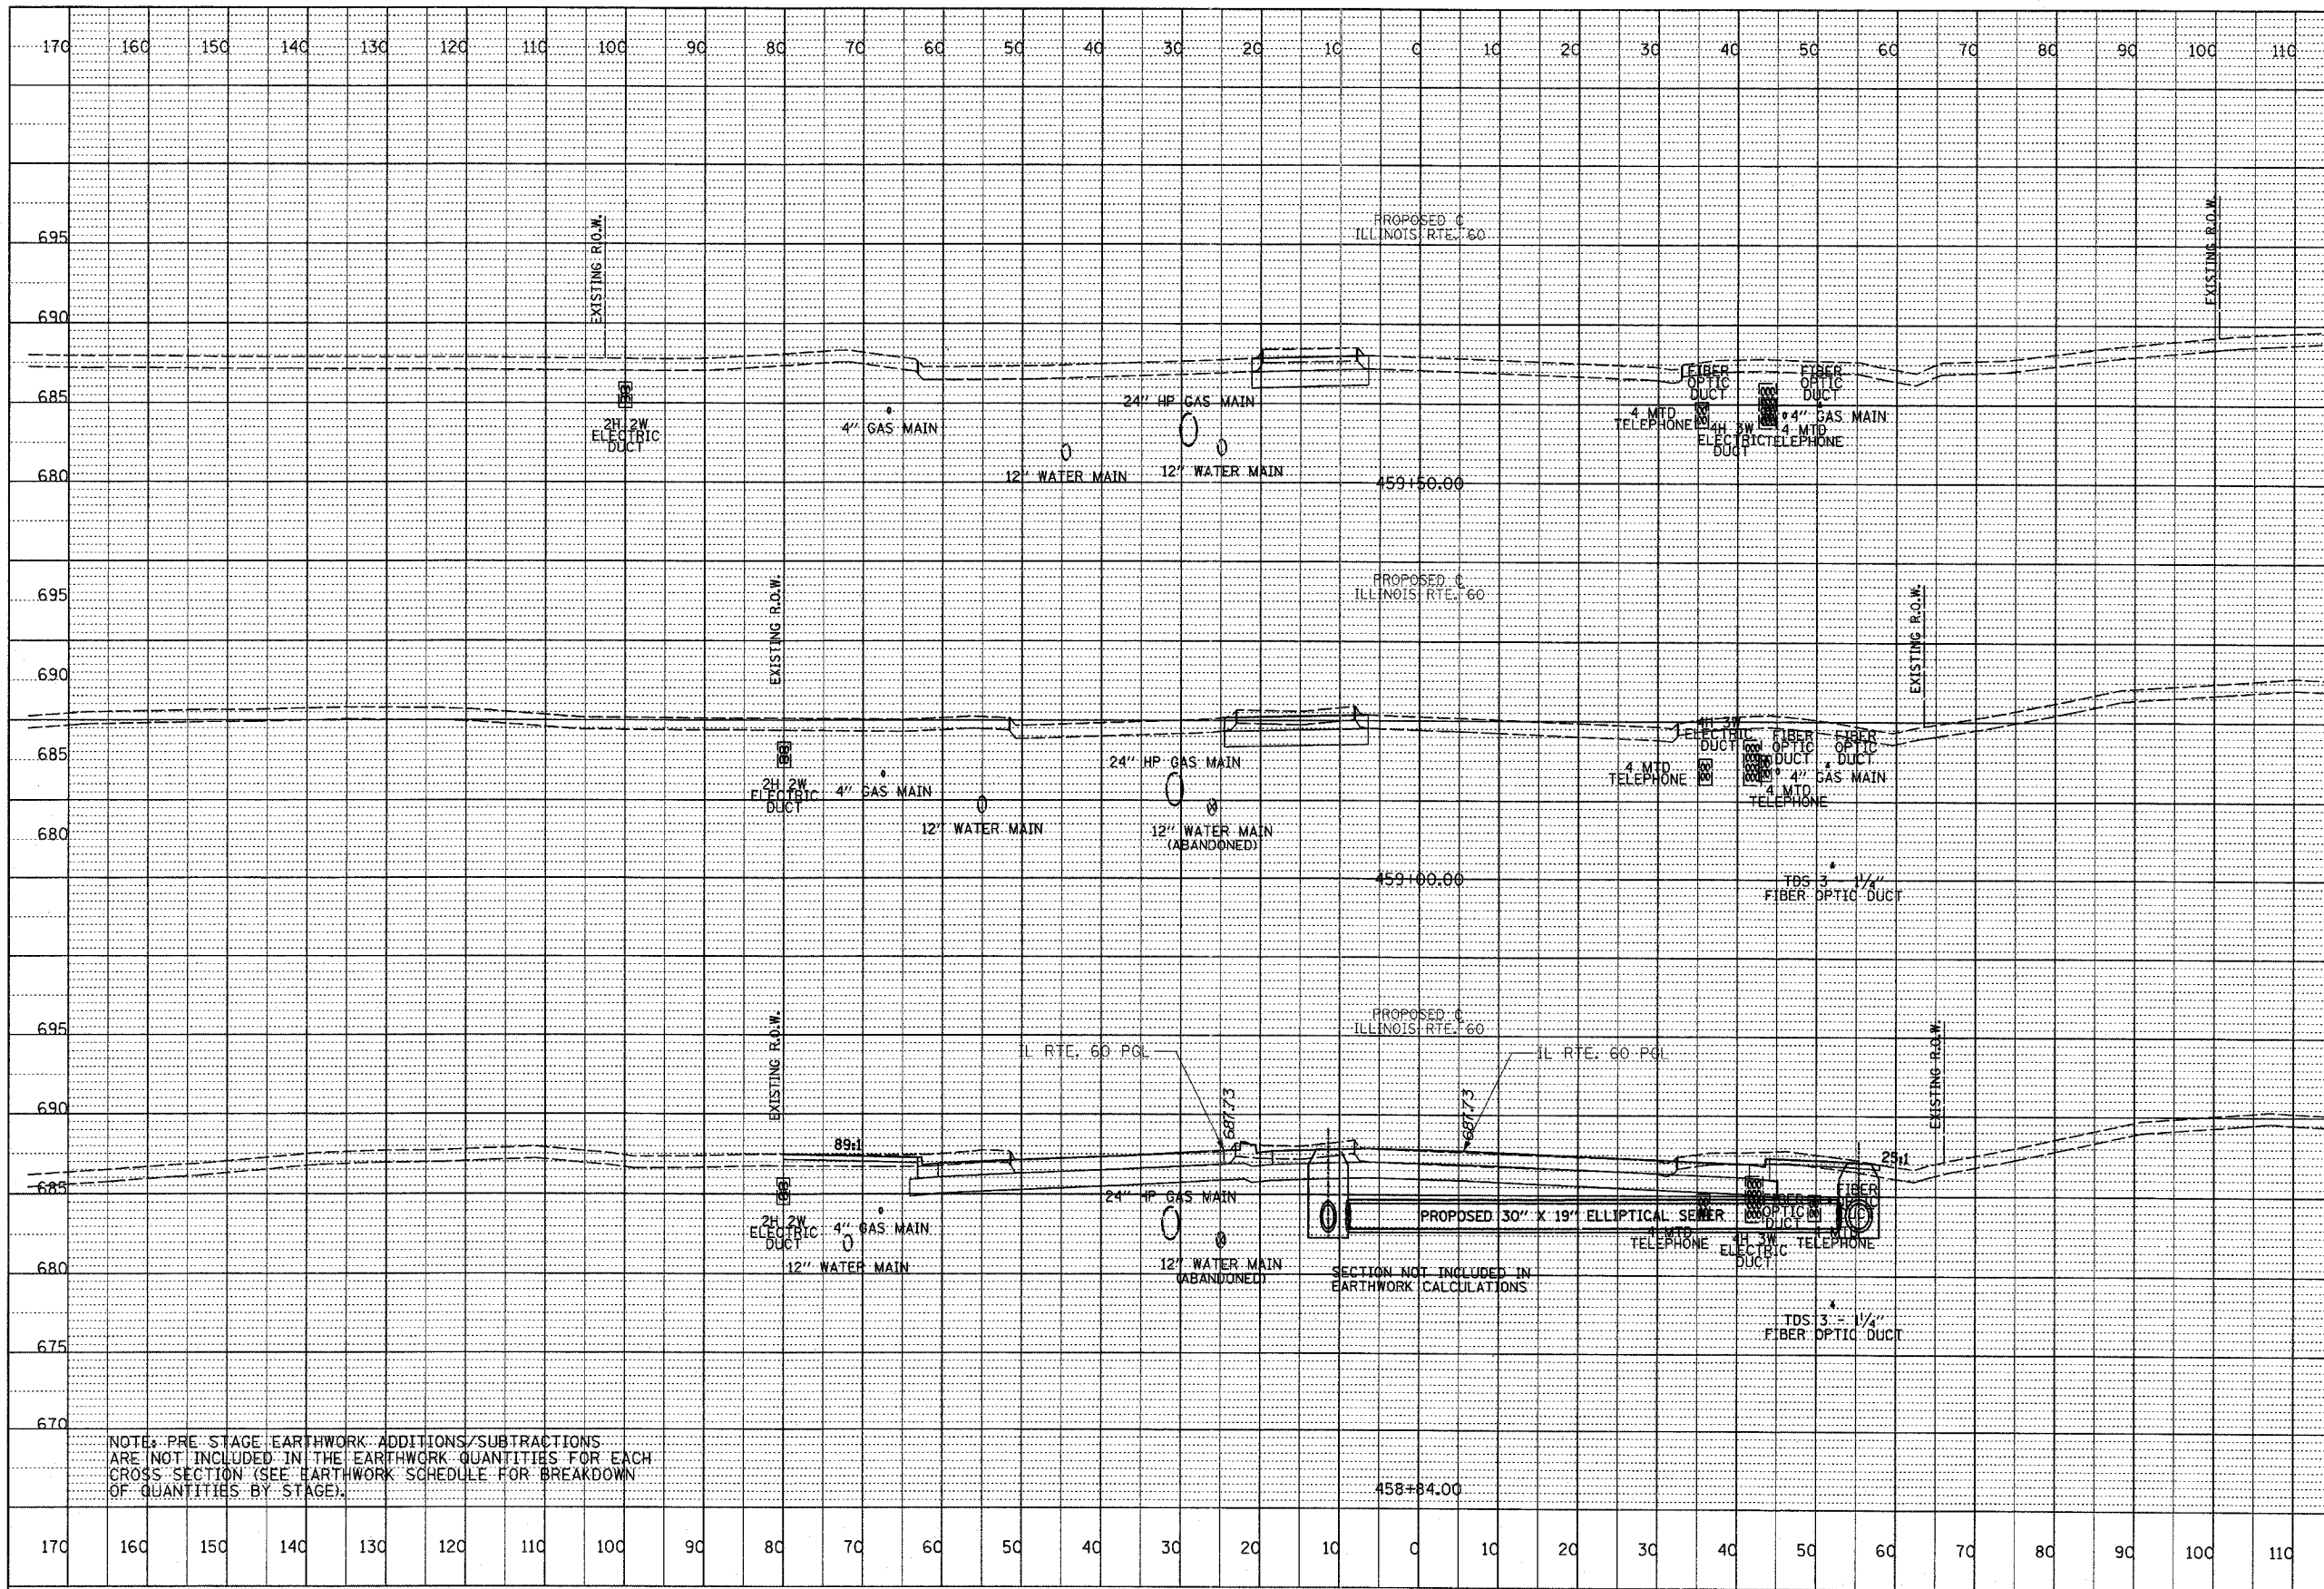

EARTHWORK QUANTITIES (SF)	
EXCAVATION	= 21.8
UNSUITABLE	= 9.8
EMBANKMENT	= 0.0
EXC.(SPECIAL)	= 0.0

EARTHWORK QUANTITIES (SF)	
EXCAVATION	= 25.0
UNSUITABLE	= 12.3
EMBANKMENT	= 0.0
EXC.(SPECIAL)	= 0.0

NOTE: PRE STAGE EARTHWORK ADDITIONS/SUBTRACTIONS ARE NOT INCLUDED IN THE EARTHWORK QUANTITIES FOR EACH CROSS SECTION (SEE EARTHWORK SCHEDULE FOR BREAKDOWN OF QUANTITIES BY STAGE).

PROFILE	
DATE	BY
APPROVED	
GRADES CHECKED	
STRUCTURE	
NOTATION	
CHECKED	
NO.	

TYLIN INTERNATIONAL



ILLINOIS RTE. 60 (TOWNLIN RD)
STA. 458+84 TO STA. 459+50

F:\602458\11-60\Road\pfr60\ss1\ad01 5/7/2007 9:25:54 AM