


PROFILE	DATE
GRADES CHECKED	BY
STRUCTURE NOTATIONS CHECKED	
NO.	



F.A.P. RTE.	SECTION	COUNTY	TOTAL SHEETS	SHEET NO.
335	119R-2	LAKE	439	412
STA. 432+83.12		TO STA. 470+56.84		
FED. ROAD DIST. NO.	ILLINOIS		FED. AID PROJECT	
60801				

TYLINTERNATIONAL

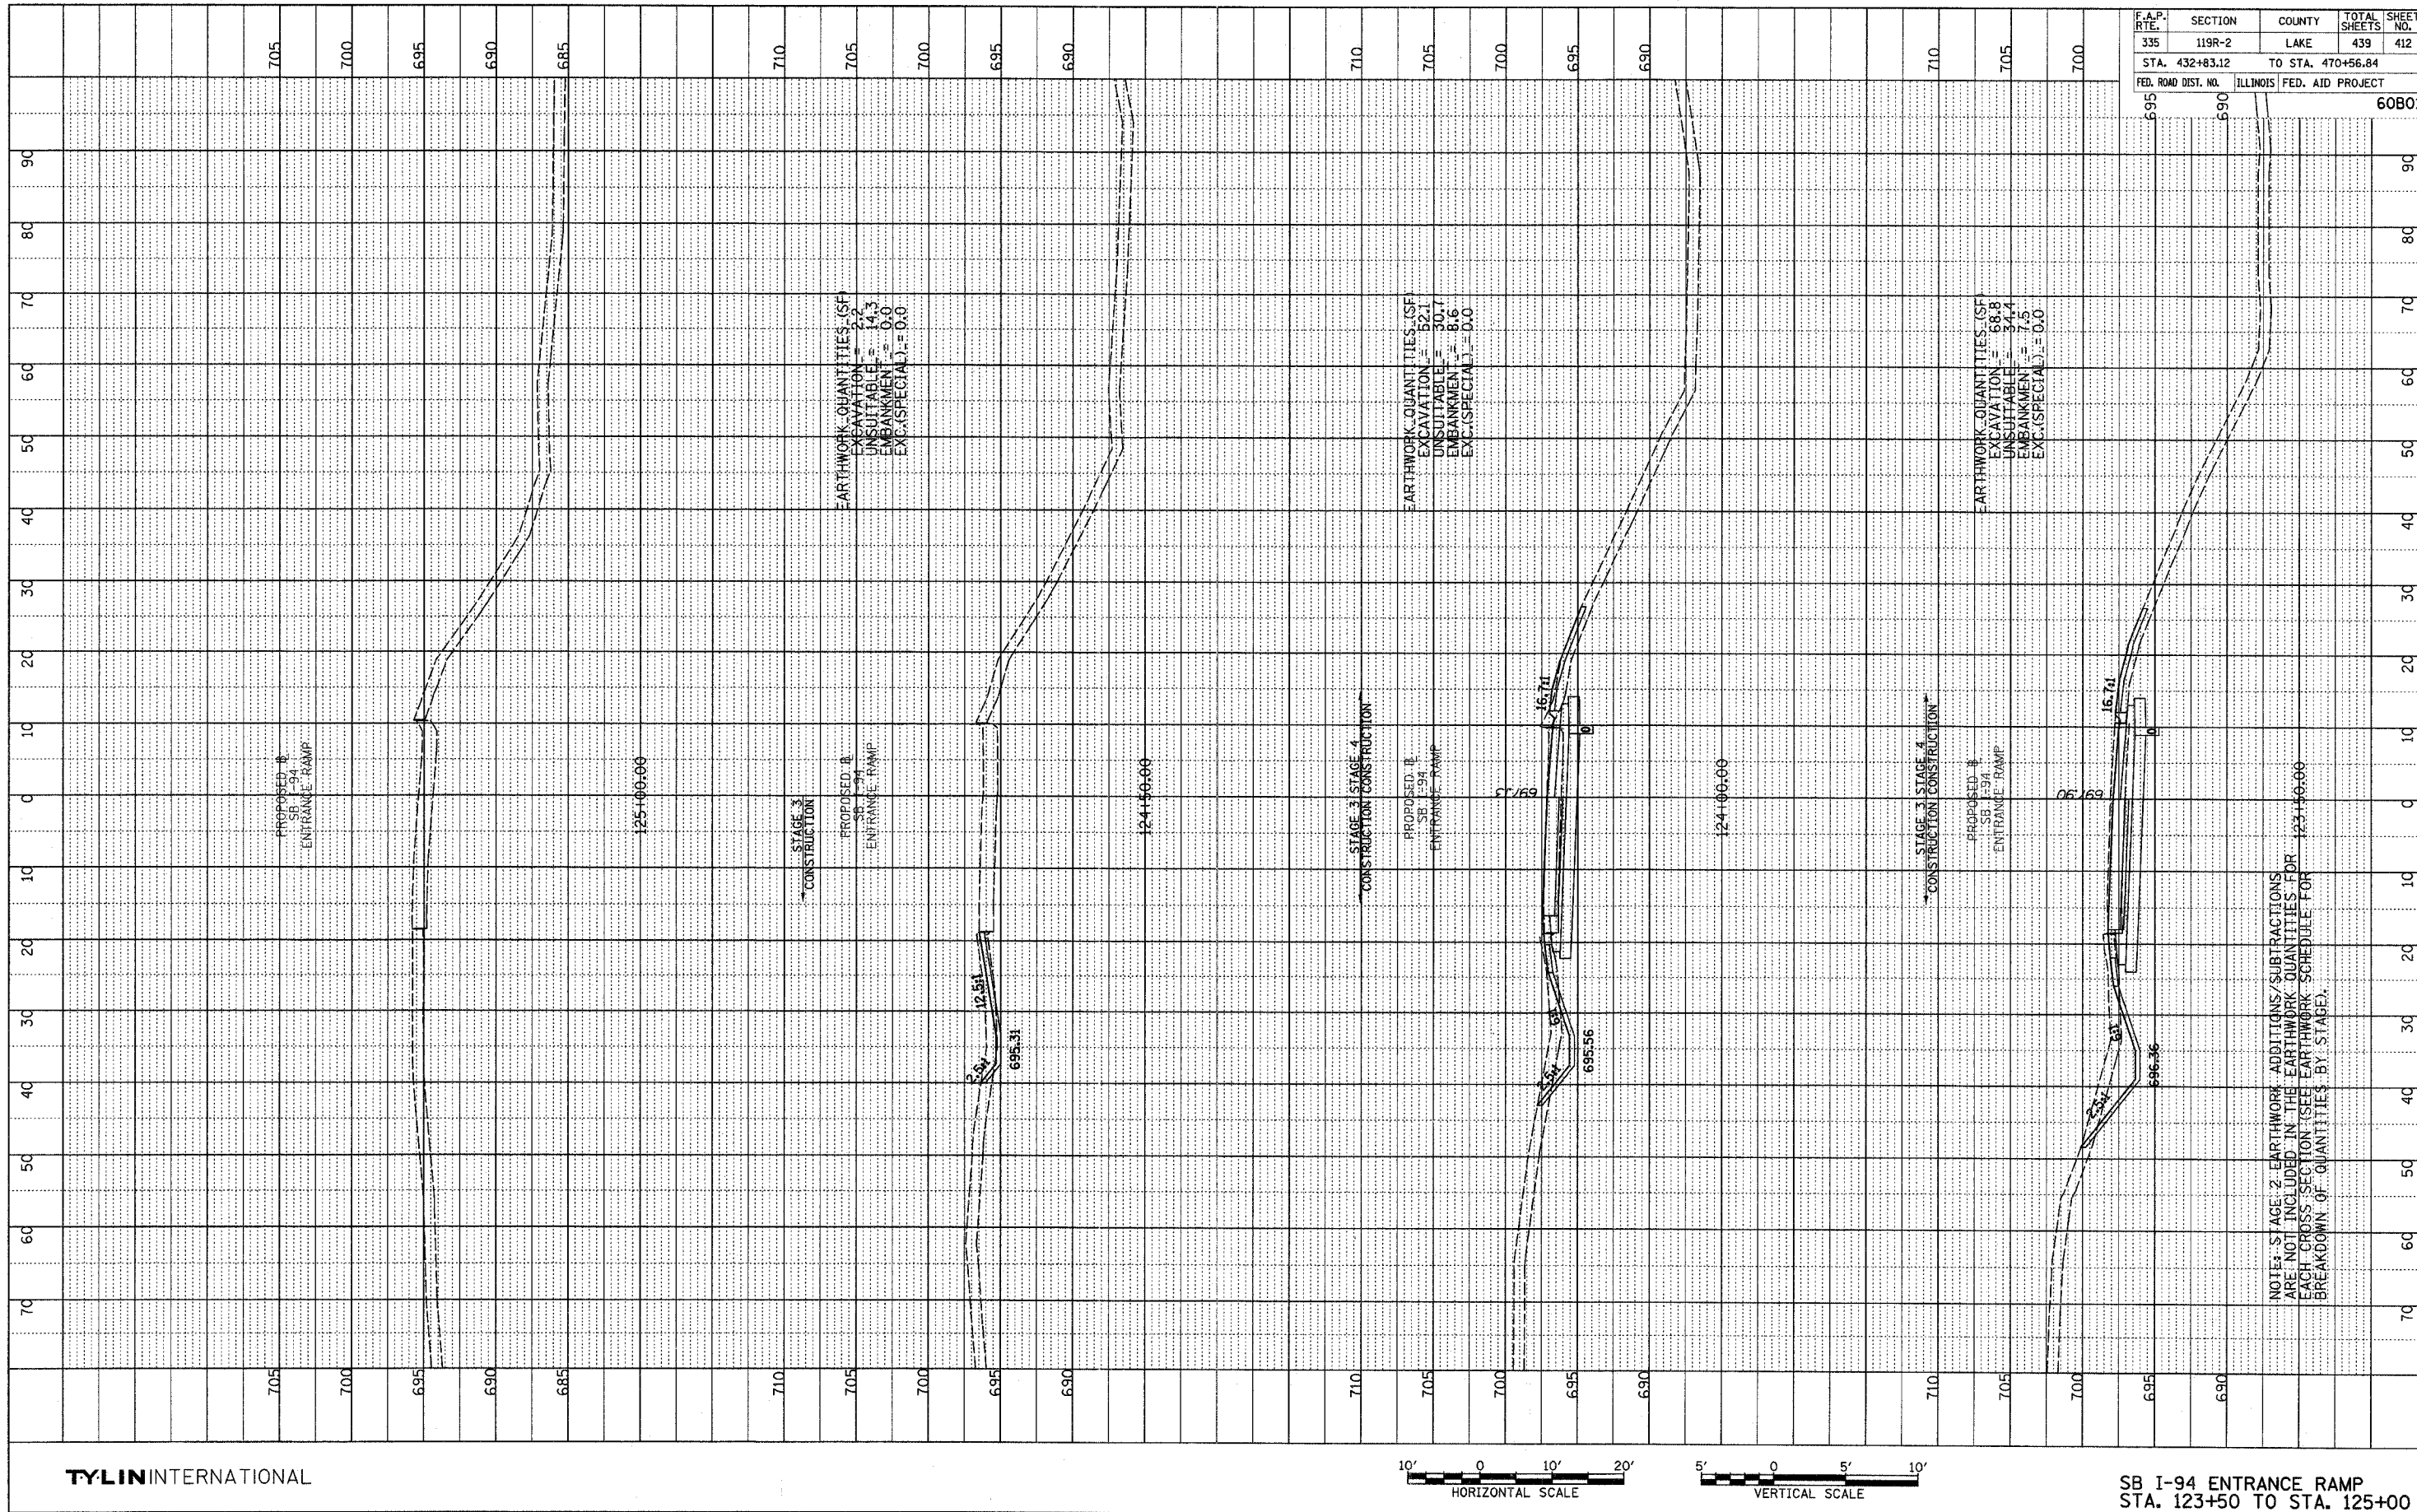

SB I-94 ENTRANCE RAMP  
STA. 123+50 TO STA. 125+00

5/17/2007 10:40:21 AM P:\602458\11-501\road\pk60\ssht\_sheridan