


PROFILE	DATE	BY
REVISION	DATE	BY
IN DATE	DATE	BY
NOTE BOOK	DATE	BY
NO.		

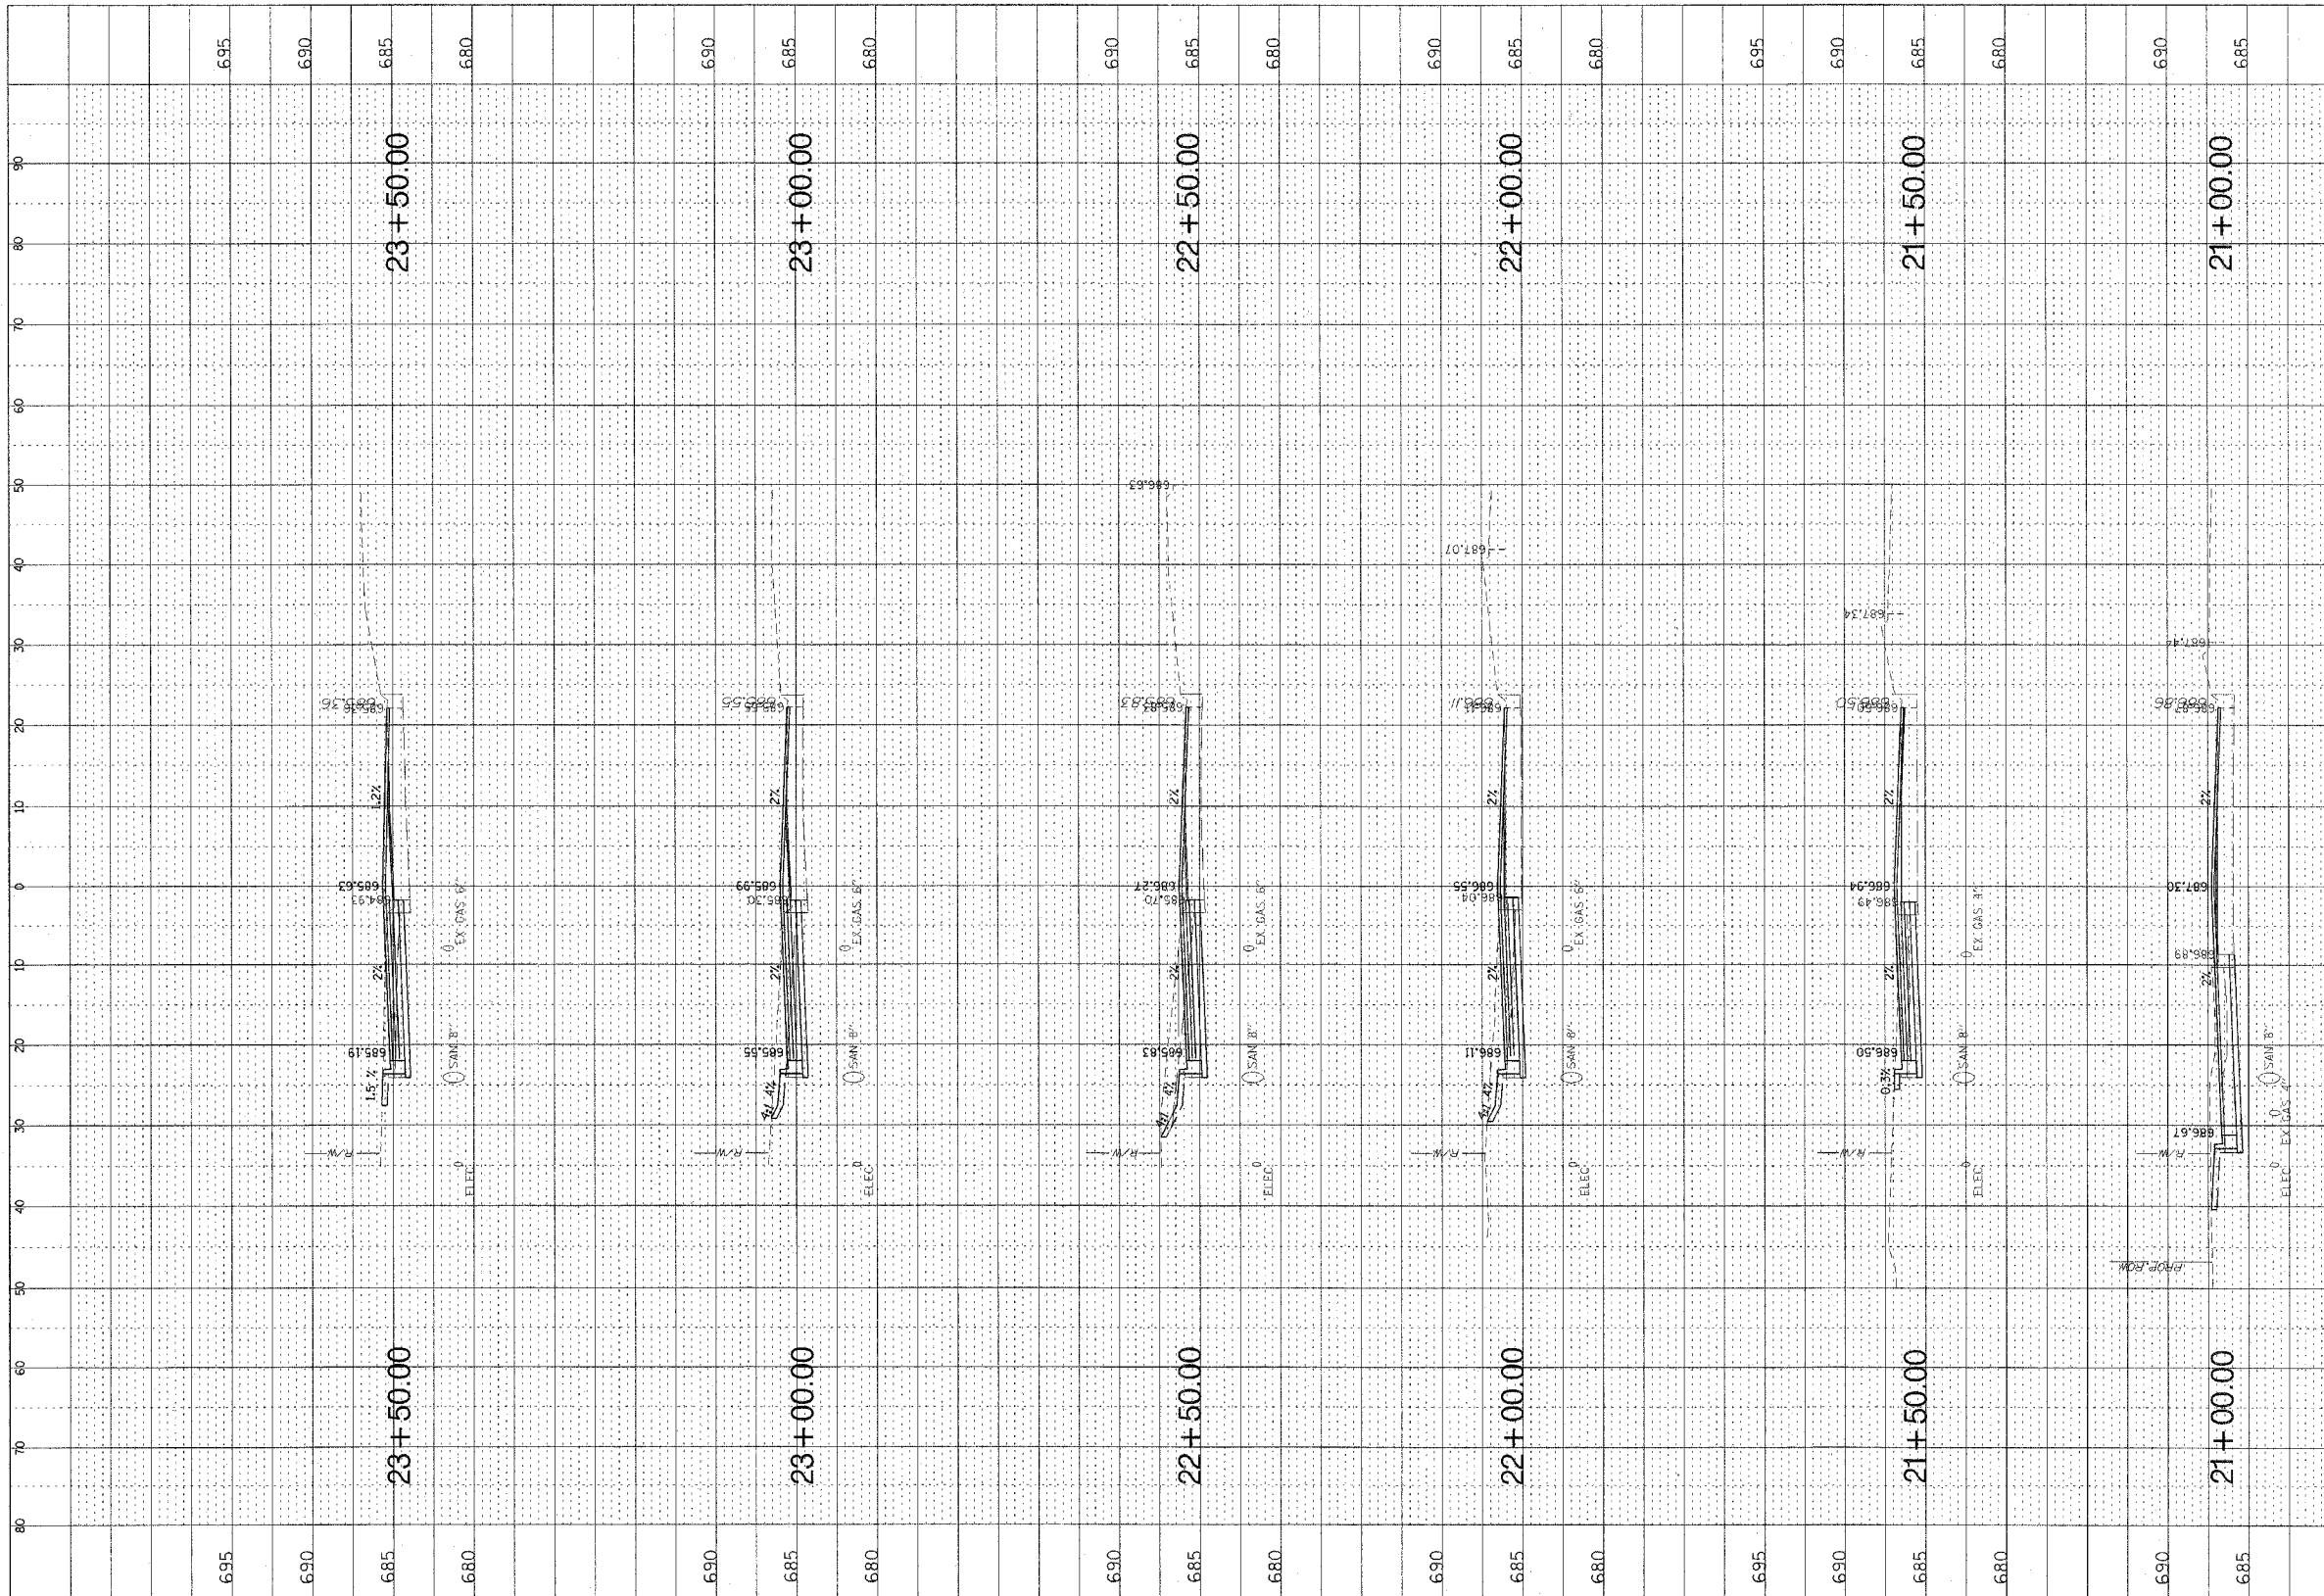

F.A.P. RTE.	SECTION	COUNTY	TOTAL SHEETS	SHEET NO.
335	119R-2	LAKE	439	424
STA. 432+83.12		TO STA. 470+56.84		
FED. ROAD DIST. NO.		ILLINOIS	FED. AID PROJECT	

60801

**CB** CHRISTOPHER B BURKE ENGINEERING LTD.  
 8675 West Higgins Road, Suite 600  
 Rosemont, Illinois 60018  
 (847) 823-0900



FIELD DRIVE  
 STA. 21+00 TO STA. 23+50

5/2/2007 12:57:49 PM