


PROFILE	REVISED	DATE
NOTE BOOK	PLOTTED	BY
NO.	NO.	
	STRUCTURE NOTATIONS CIPED	



F.A.P. RTE.	SECTION	COUNTY	TOTAL SHEETS	SHEET NO.
335	119R-2	LAKE	439	425
STA. 432+83.12		TO STA. 470+56.84		
FED. ROAD DIST. NO.		ILLINOIS FED. AID PROJECT		

CHRISTOPHER B. BURKE ENGINEERING LTD.
 9515 West Higgins Road, Suite 600
 Rosemont, Illinois 60018
 (847) 923-0500

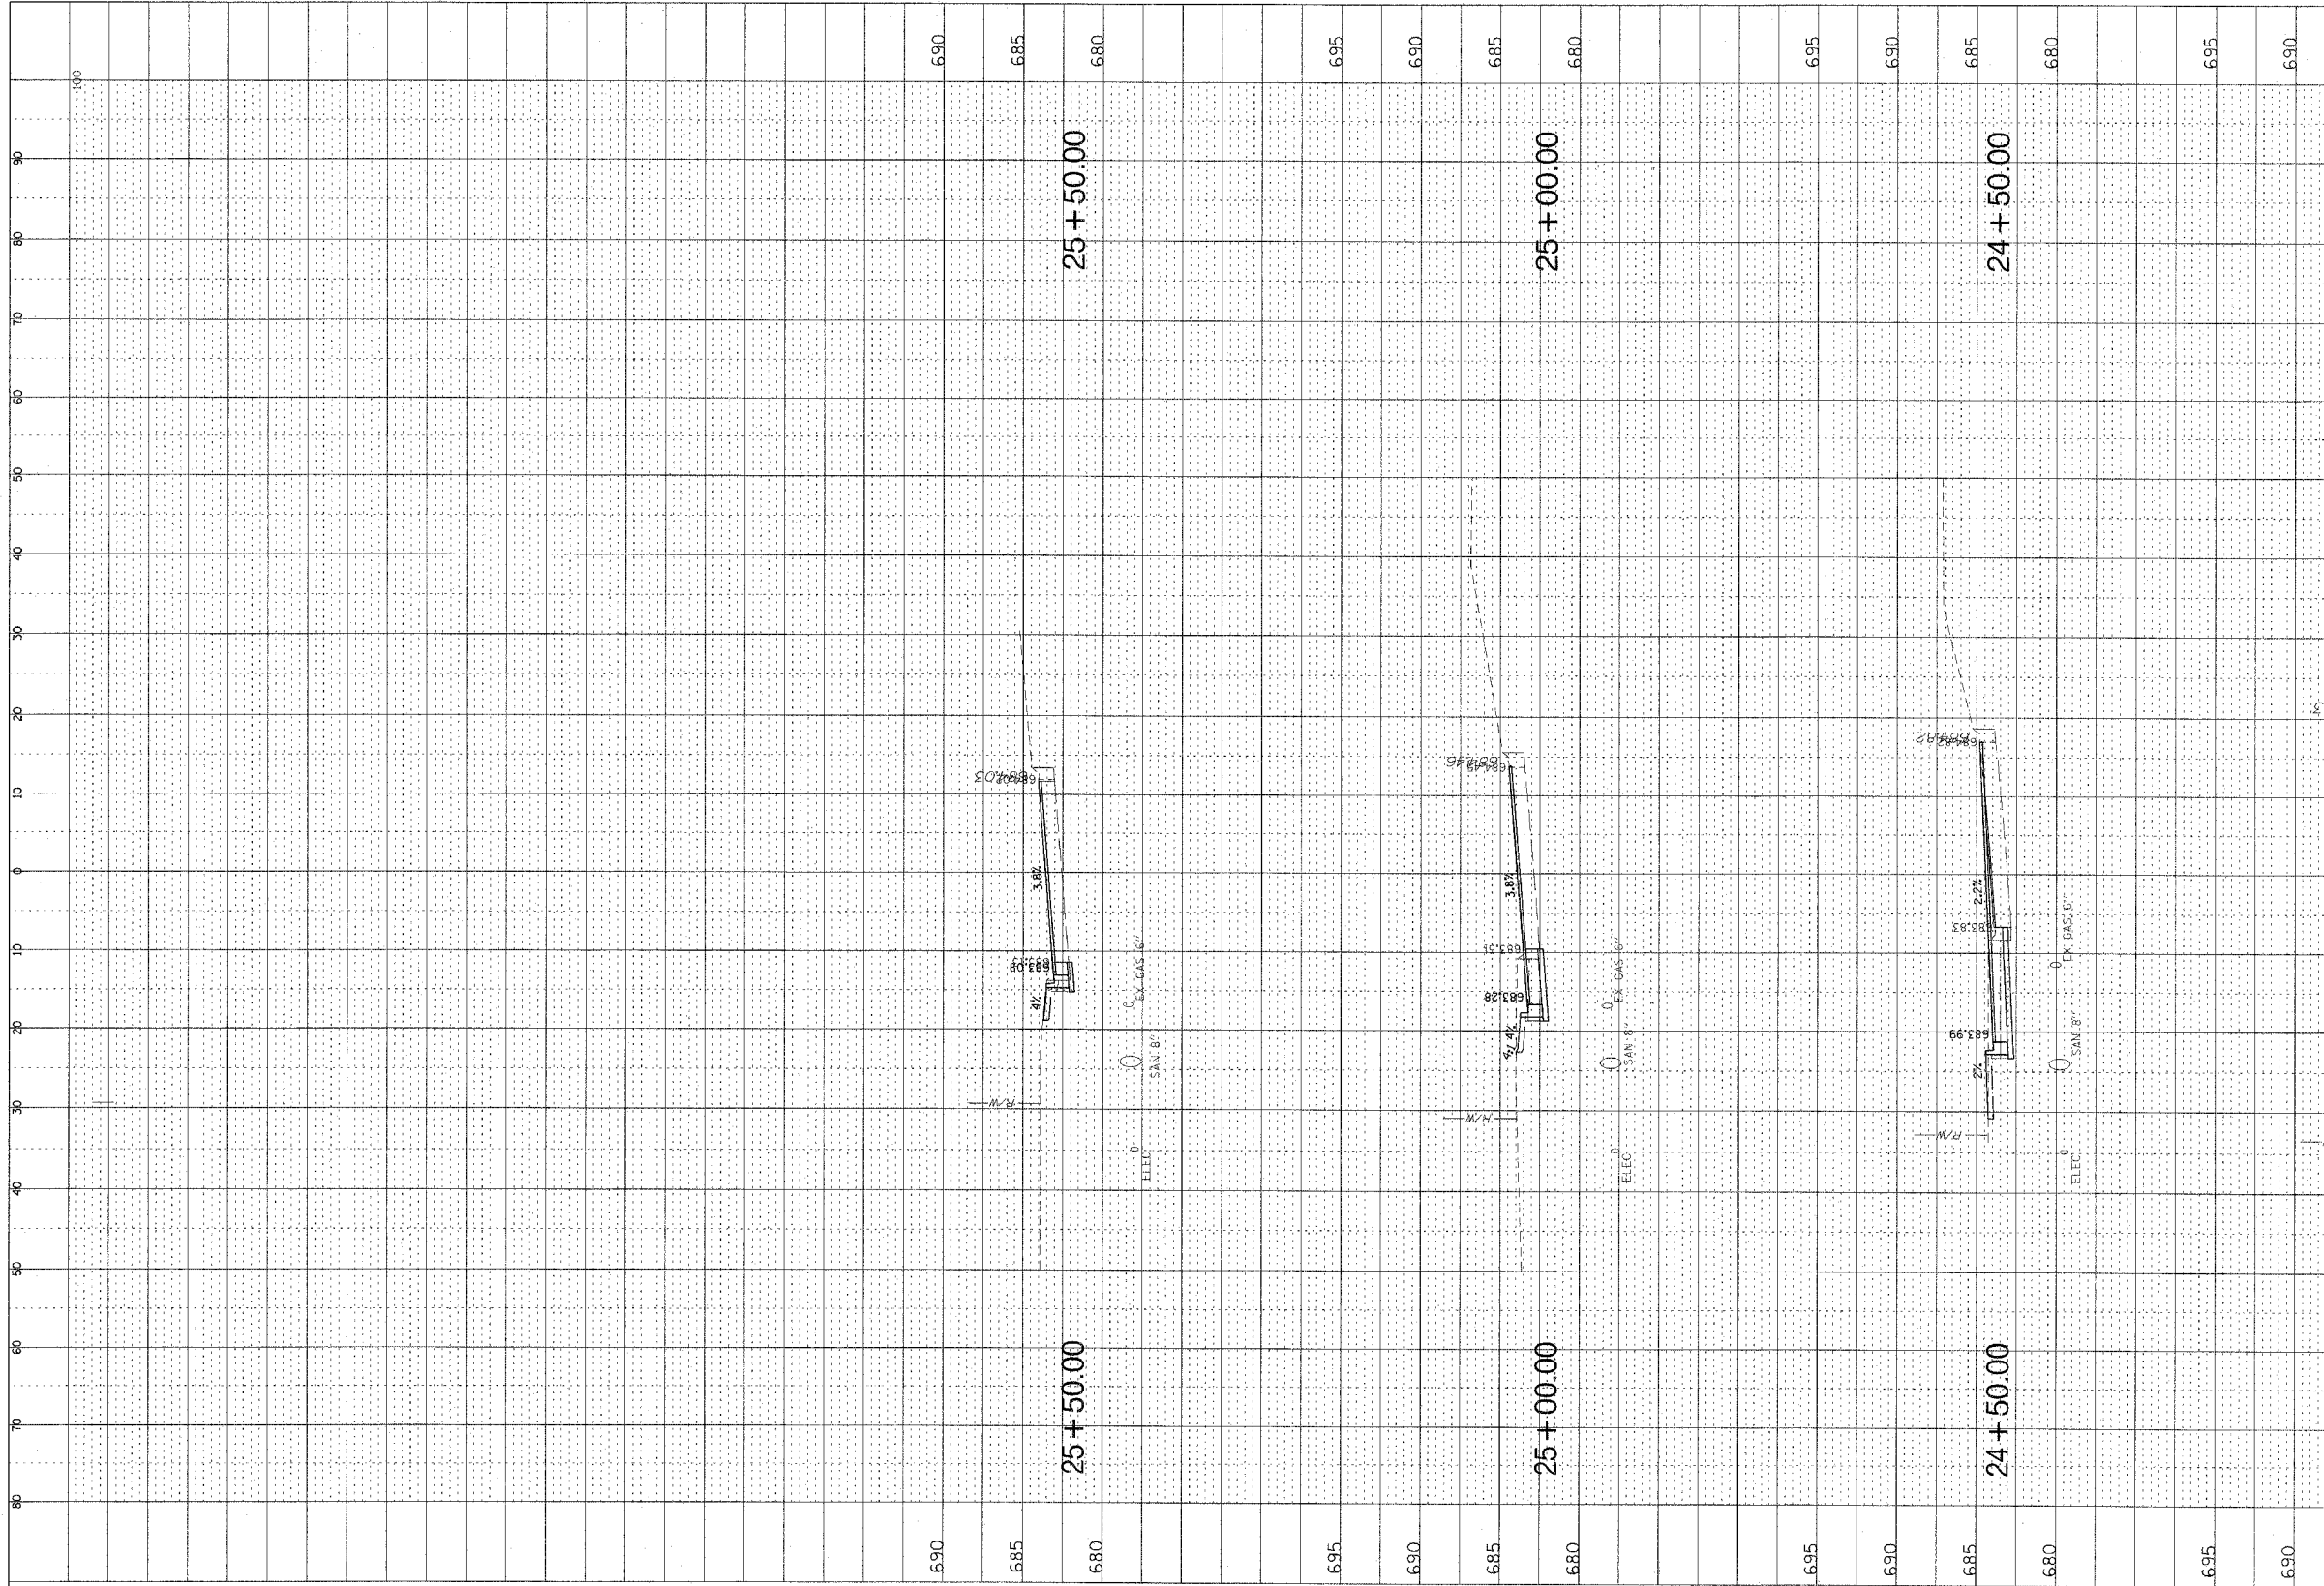

FIELD DRIVE
 STA. 24+00 TO STA. 25+50

5/12/2007 12:58:41 PM