


F.A.P. RTE.	SECTION	COUNTY	TOTAL SHEETS	SHEET NO.
335	119R-2	LAKE	439	426
STA. 432+83.12		TO STA. 470+56.84		
FED. ROAD DIST. NO.	ILLINOIS	FED. AID PROJECT		

60B01

N:\Lake\ores\10312\CV\119R-2\SAUNDERS.ZIP

10/24/07 5/22/2007

PROFILE	SERIALIZED	BY	DATE
NOTE BOOK	GRADED		
NO.	UNNOTED		
	DISCREPANCY		
	NOT RE-CHECKED		

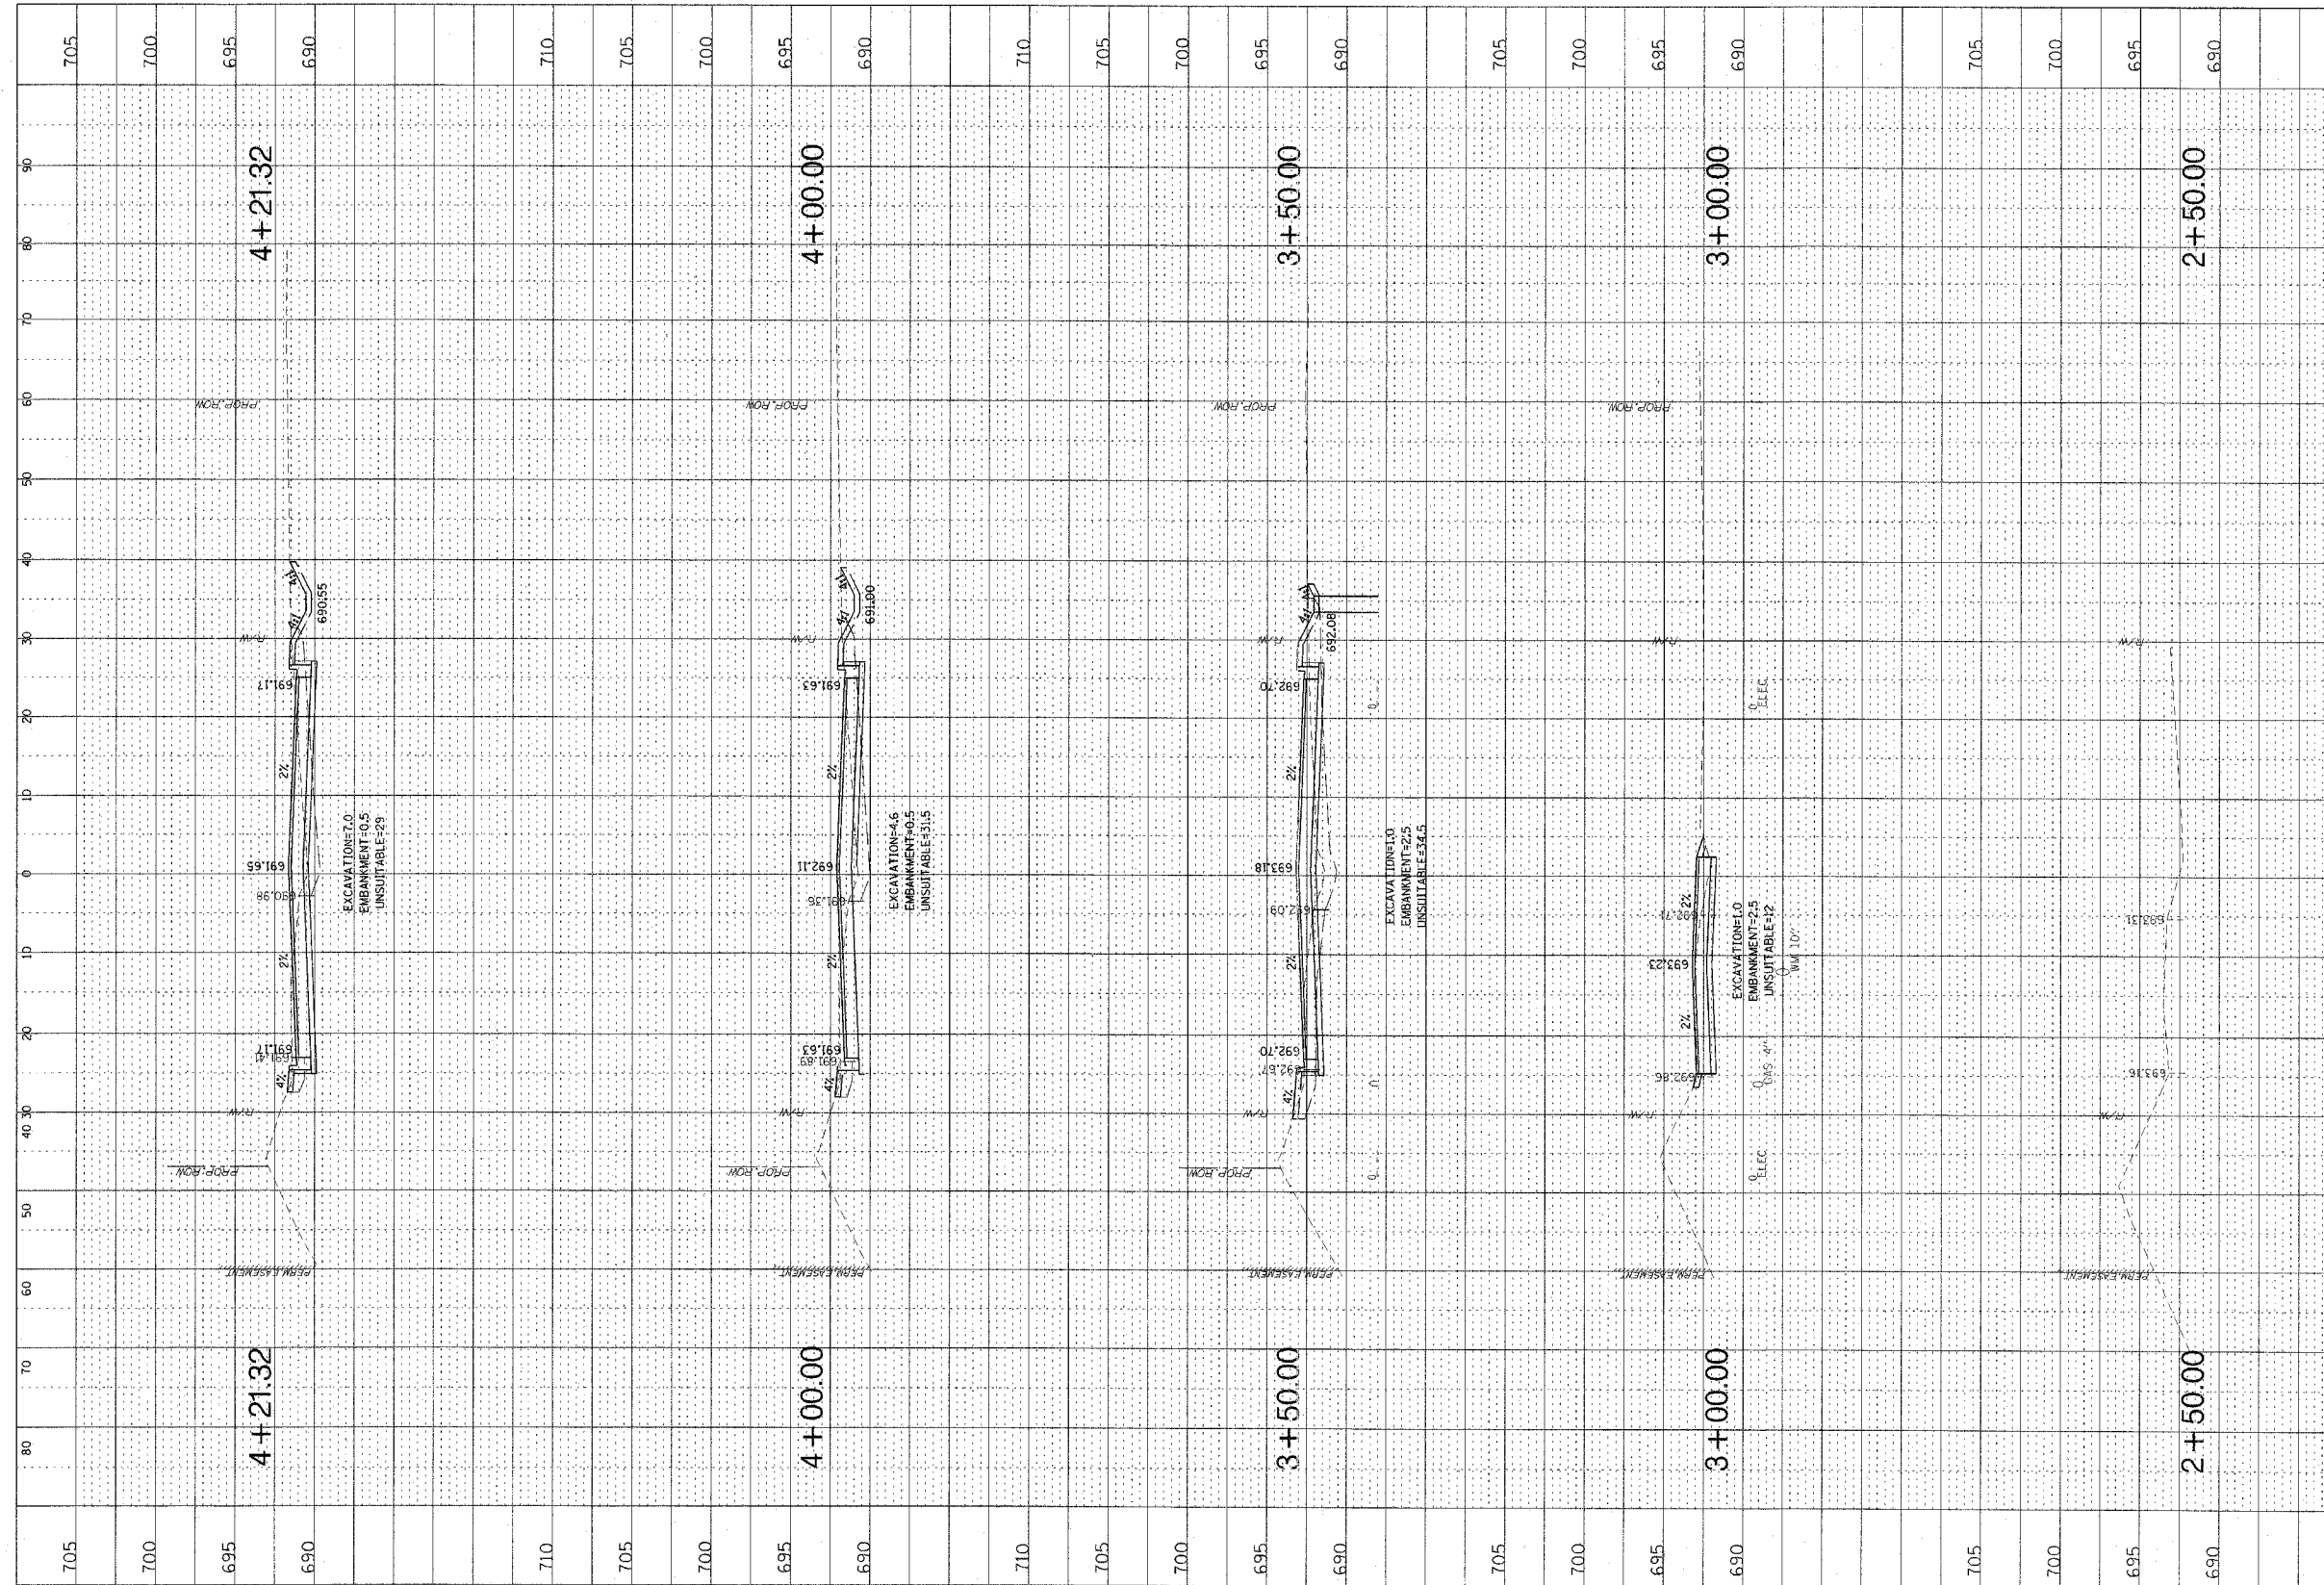

CHRISTOPHER B. BURKE ENGINEERING LTD.
 9175 West Higgins Road, Suite 600
 Rosemont, Illinois 60018
 (847) 823-6500



SAUNDERS ROAD
 STA. 2+50 TO STA. 4+21.32