


PROFILE
 DRAWN BY: _____ DATE: _____
 CHECKED BY: _____
 NOTE BOOK NO. _____
 NO. _____ STRUCTURE NOTATION: _____



F.A.P. RTE.	SECTION	COUNTY	TOTAL SHEETS	SHEET NO.
335	119R-2	LAKE	439	427
STA. 432+83.12		TO STA. 470+56.84		
FED. ROAD DIST. NO.	ILL. NO. 15	FED. AID PROJECT	60B01	

CHRISTOPHER B. BURKE ENGINEERING LTD.
 9575 West Higgins Road, Suite 800
 Rosemont, Illinois 60018
 (847) 953-4500

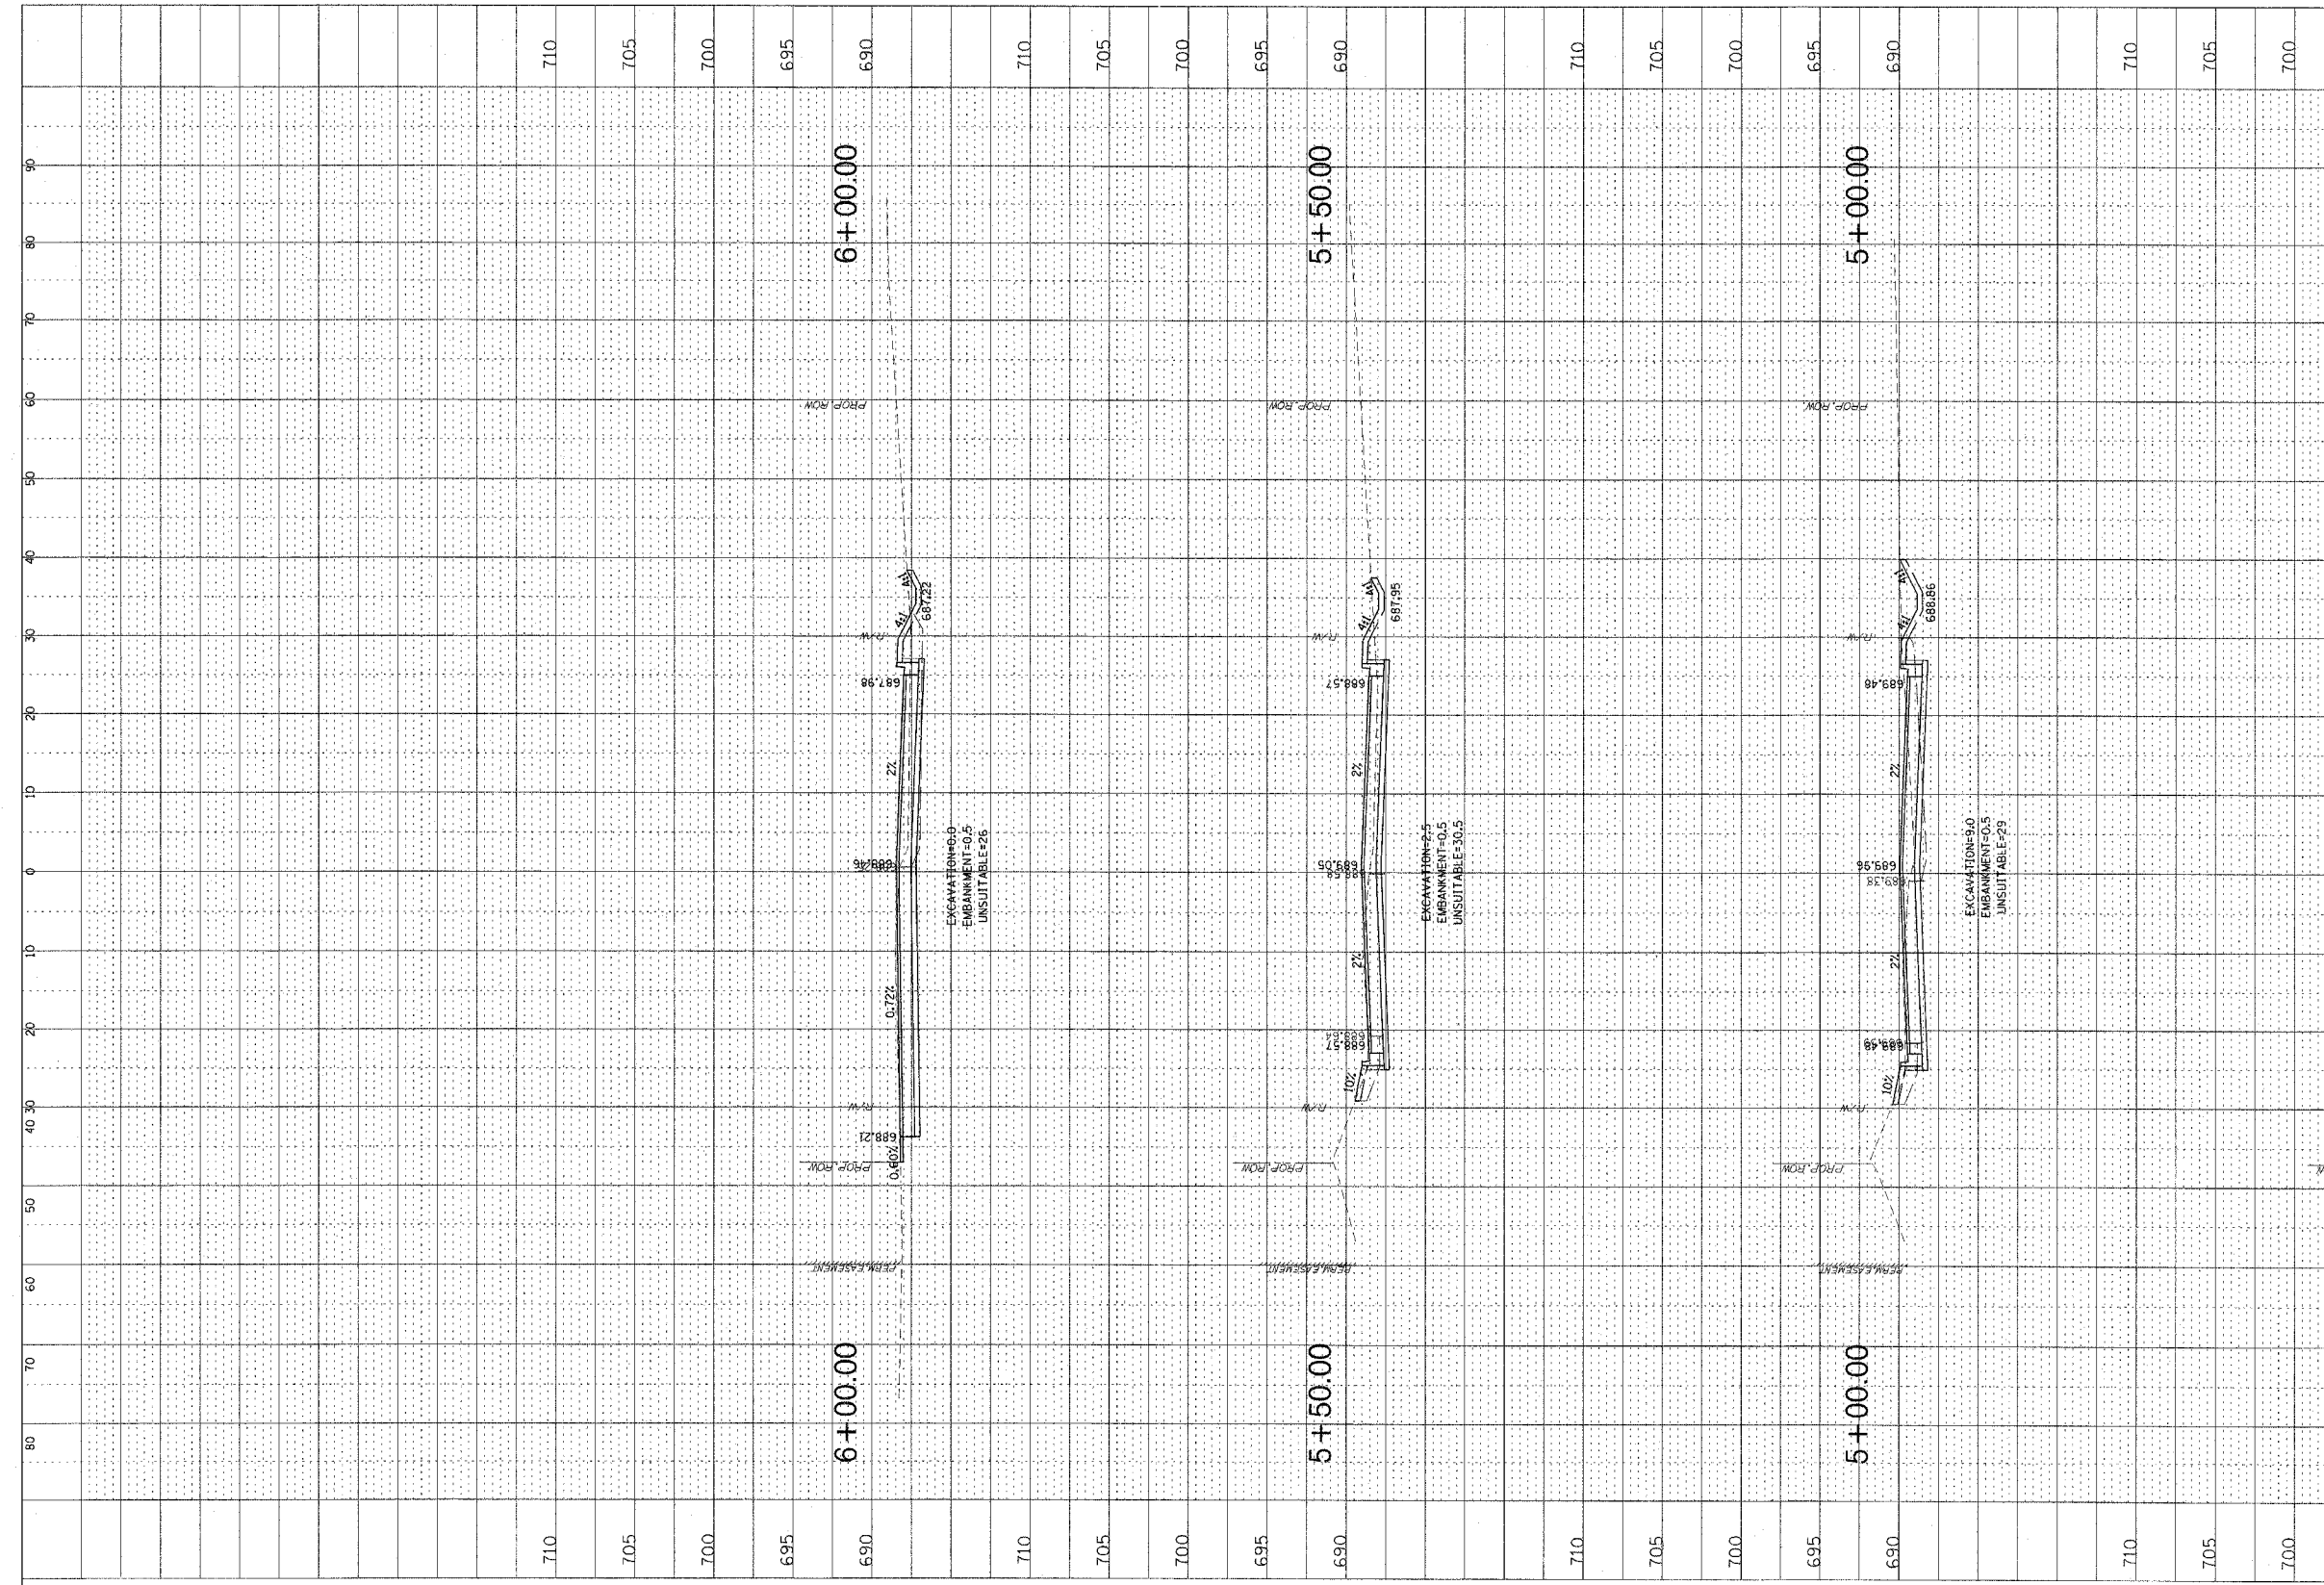

SAUNDERS ROAD
 STA. 4+50 TO STA. 6+00

5/2/2007 10:43:02 AM