


PROJECT	DATE
BY	
REVISIONS	
NO.	
DESCRIPTION	
DATE	
BY	
REVISIONS	
NO.	
DESCRIPTION	
DATE	
BY	



F.A.P. RTE.	SECTION	COUNTY	TOTAL SHEETS	SHEET NO.
335	119R-2	LAKE	439	429
STA. 432+83.12		TO STA. 470+56.84		
FED. ROAD DIST. NO.	ILLINOIS	FED. AID PROJECT	60B01	

CHRISTOPHER B. BURKE ENGINEERING LTD.
 915 West Higgins Road, Suite 600
 Rosemont, Illinois 60018
 (847) 823-0900

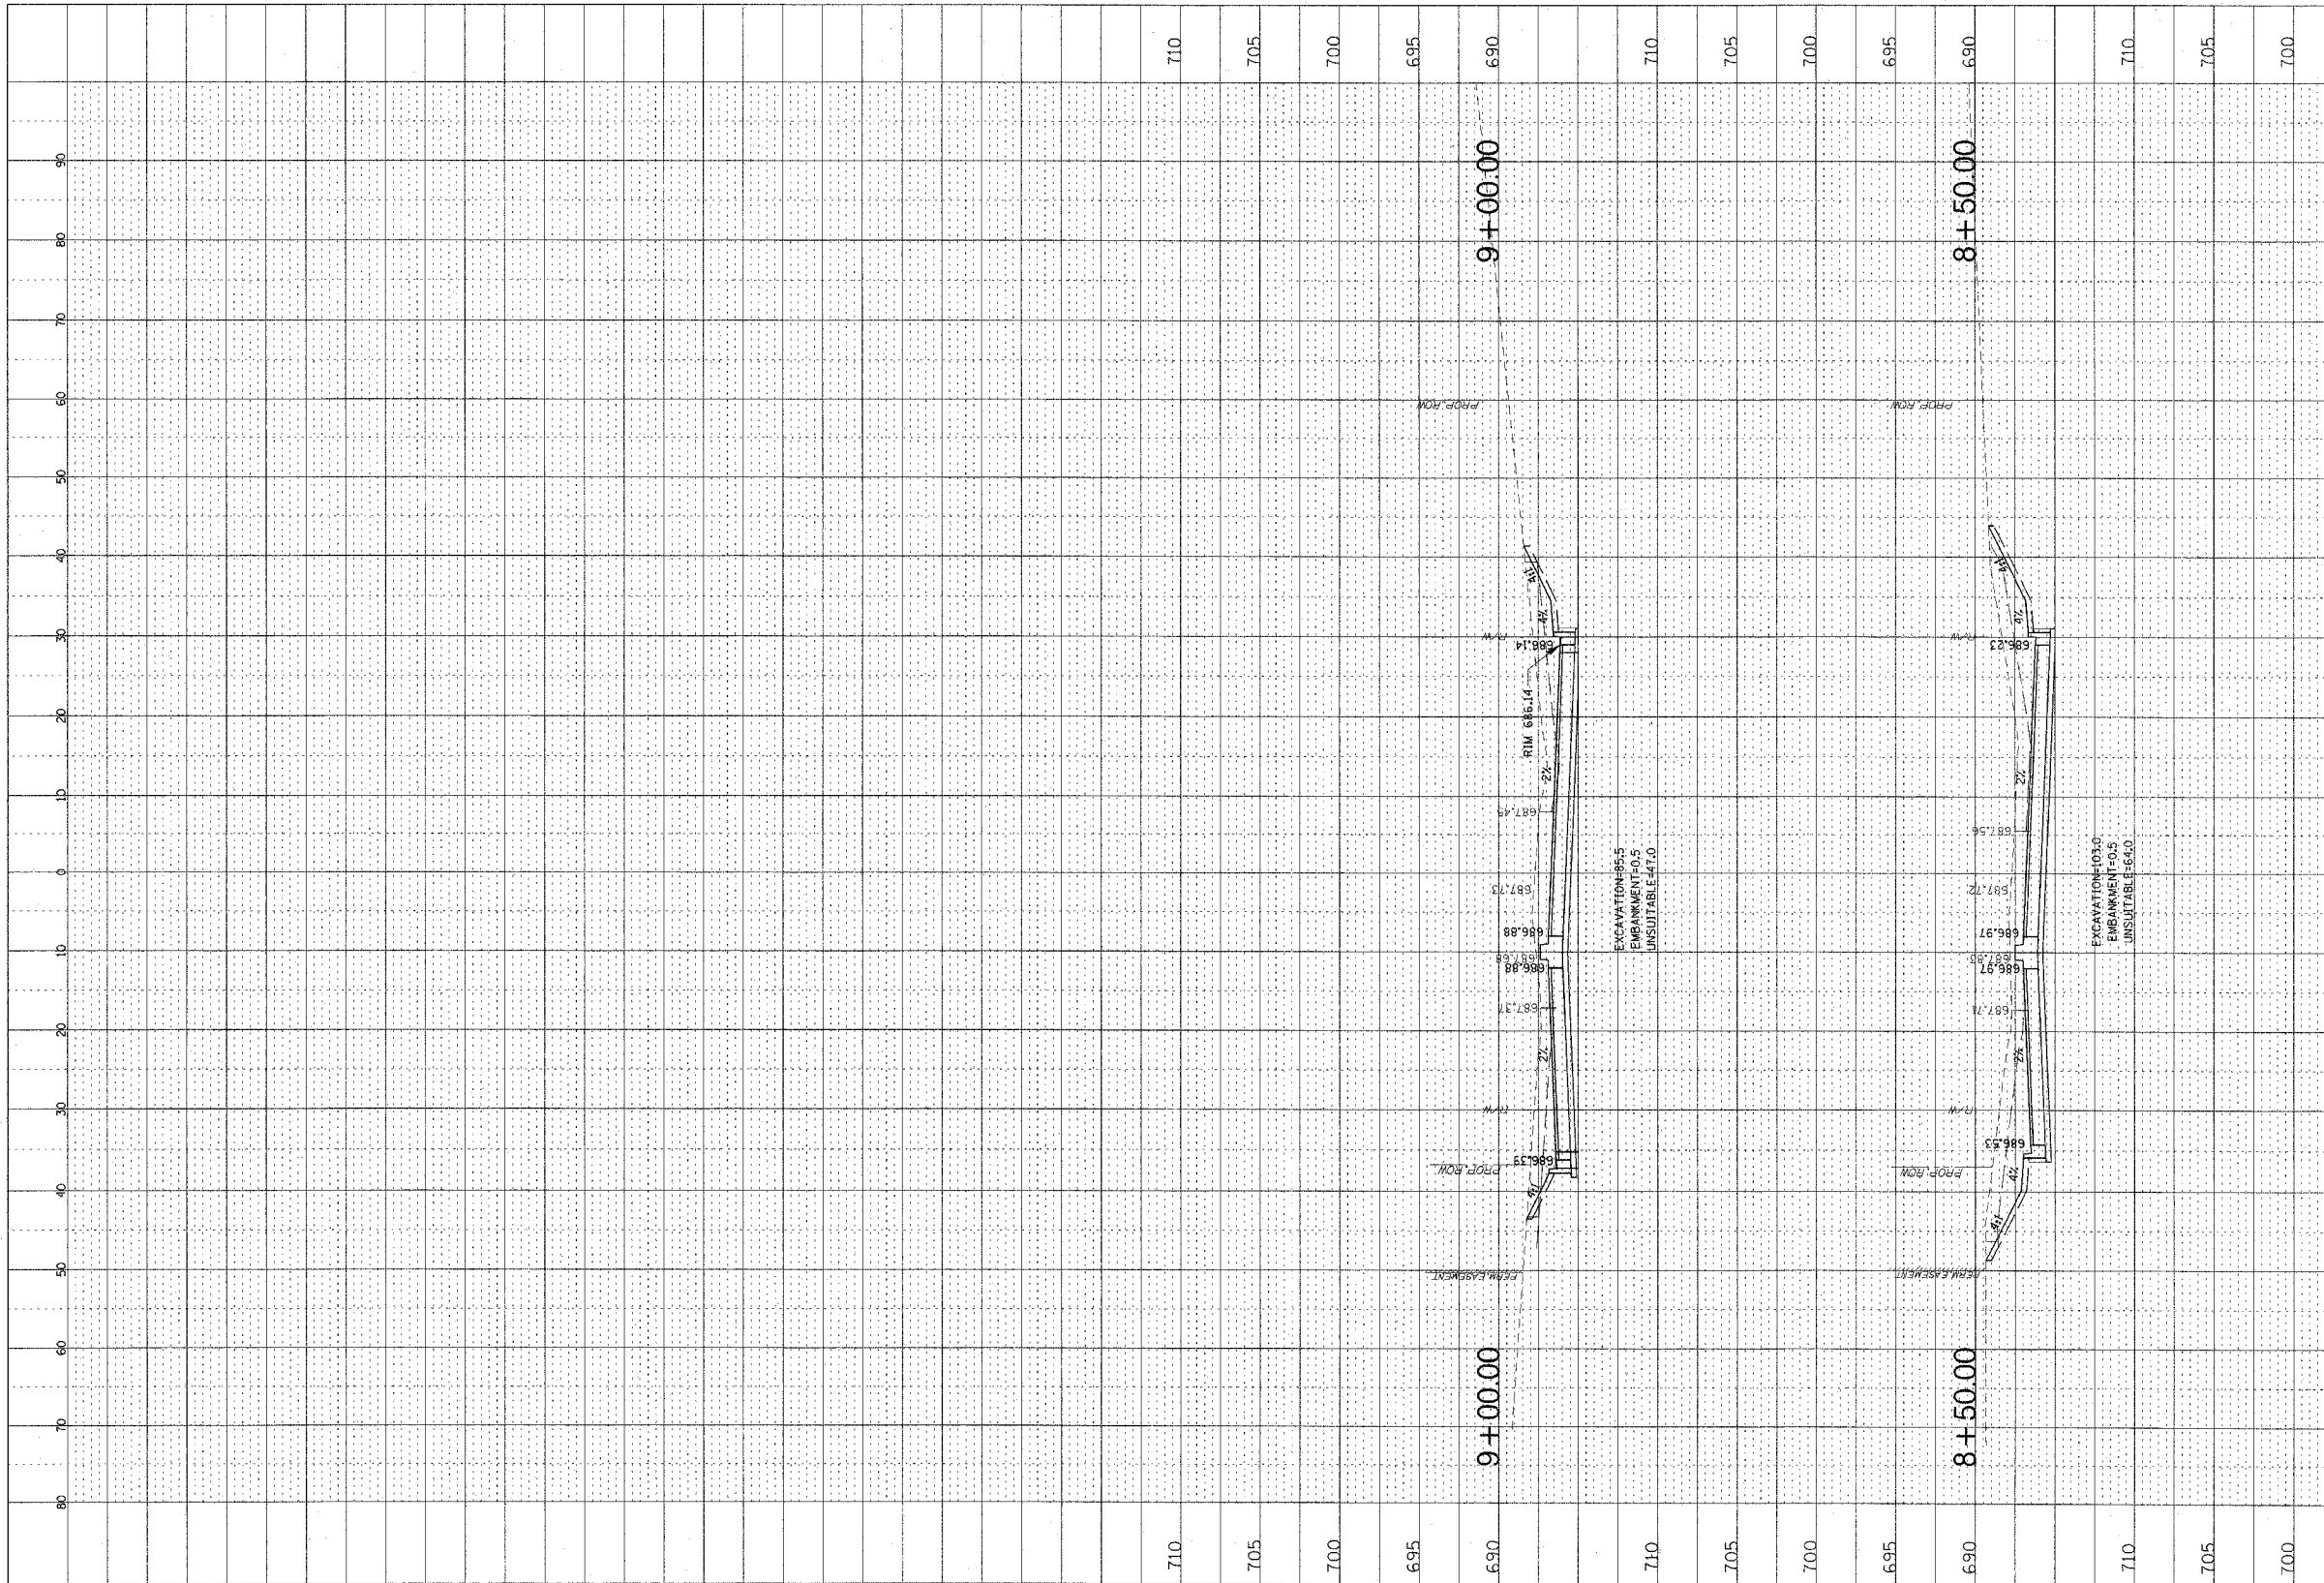

SAUNDERS ROAD
 STA. 8+00 TO STA. 9+00

5/2/2007 10:43:49 AM